


CLOSE INSIDE THROUGH LANE USING  
RSD 1101.02, SHEET 3 OF 14

SHIFT TRAFFIC TOWARDS  
AUXILIARY LANE TO COMPLETE  
DECK WORK IN LEFT LANE

CLOSE LOOP DURING  
BRIDGE DECK WORK

CLOSE LOOP DURING  
BRIDGE DECK WORK

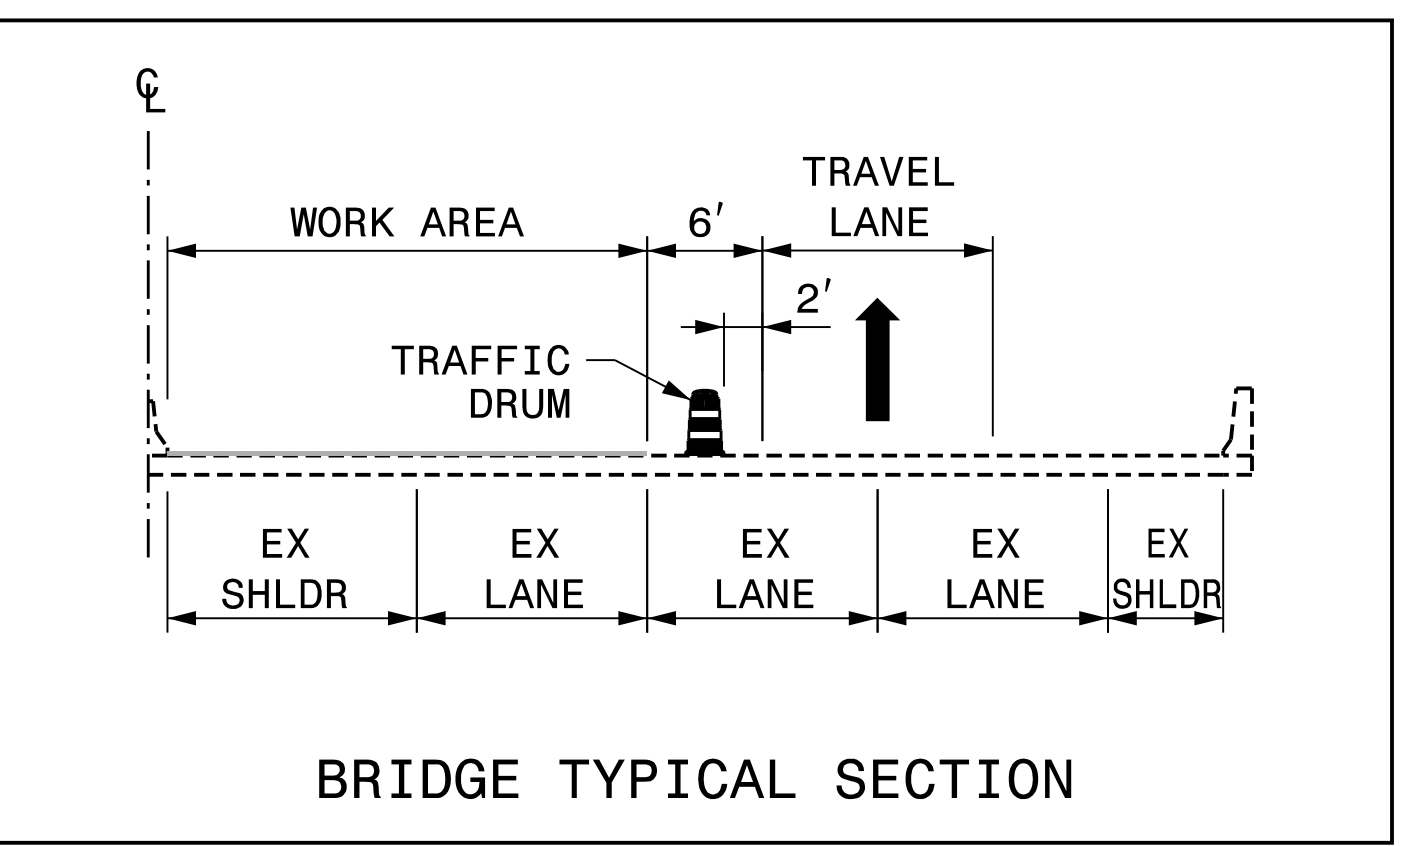


- NOTES:
1. THIS DETAIL SHEET ALSO APPLIES TO THE NB TRAFFIC DIRECTION & WORK AREA.
  2. SEE SHEETS TMP-19 THRU TMP-22 FOR APPLICABLE DETOUR ROUTES.

APPROVED: *Michael T. Rzepka*

DATE: 1/14/2022

SEAL

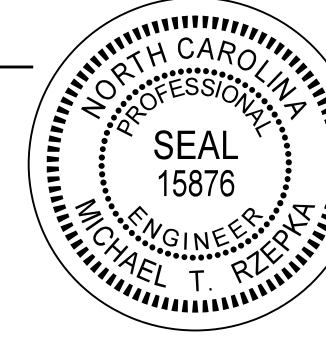

**DOCUMENT NOT CONSIDERED FINAL  
UNLESS ALL SIGNATURES COMPLETED**



BRIDGE # 330227

BRIDGE WORK ON  
SILAS CREEK PKWY  
INSIDE LANE/SHOULDER

PLOT DRIVER: NCDOT\_pdf\_color\_eng\_50.pit  
 USER: BSCOTT  
 DATE: 1/14/2022  
 TIME: 9:41:16 AM  
 FILE: p:\p\h\p\users\h\h\h\US\_East\_01\Documents\3322\1032846\16.0\_CAD\_BIM\6.2\_WIP\Traffic\TrafficControl\TCP\_Shr\*330227\330227\_TC\_TMP-14.dgn

REVISIONS