

CMS 1


MESSAGE NO. 1	MESSAGE NO. 2
UNION CROSS I-74 W	DETOURS NEXT EXIT

CHANGEABLE MESSAGE SIGN


CMS 2 & 3

MESSAGE NO. 1	MESSAGE NO. 2
UNION CROSS	I-74 W

CHANGEABLE MESSAGE SIGN

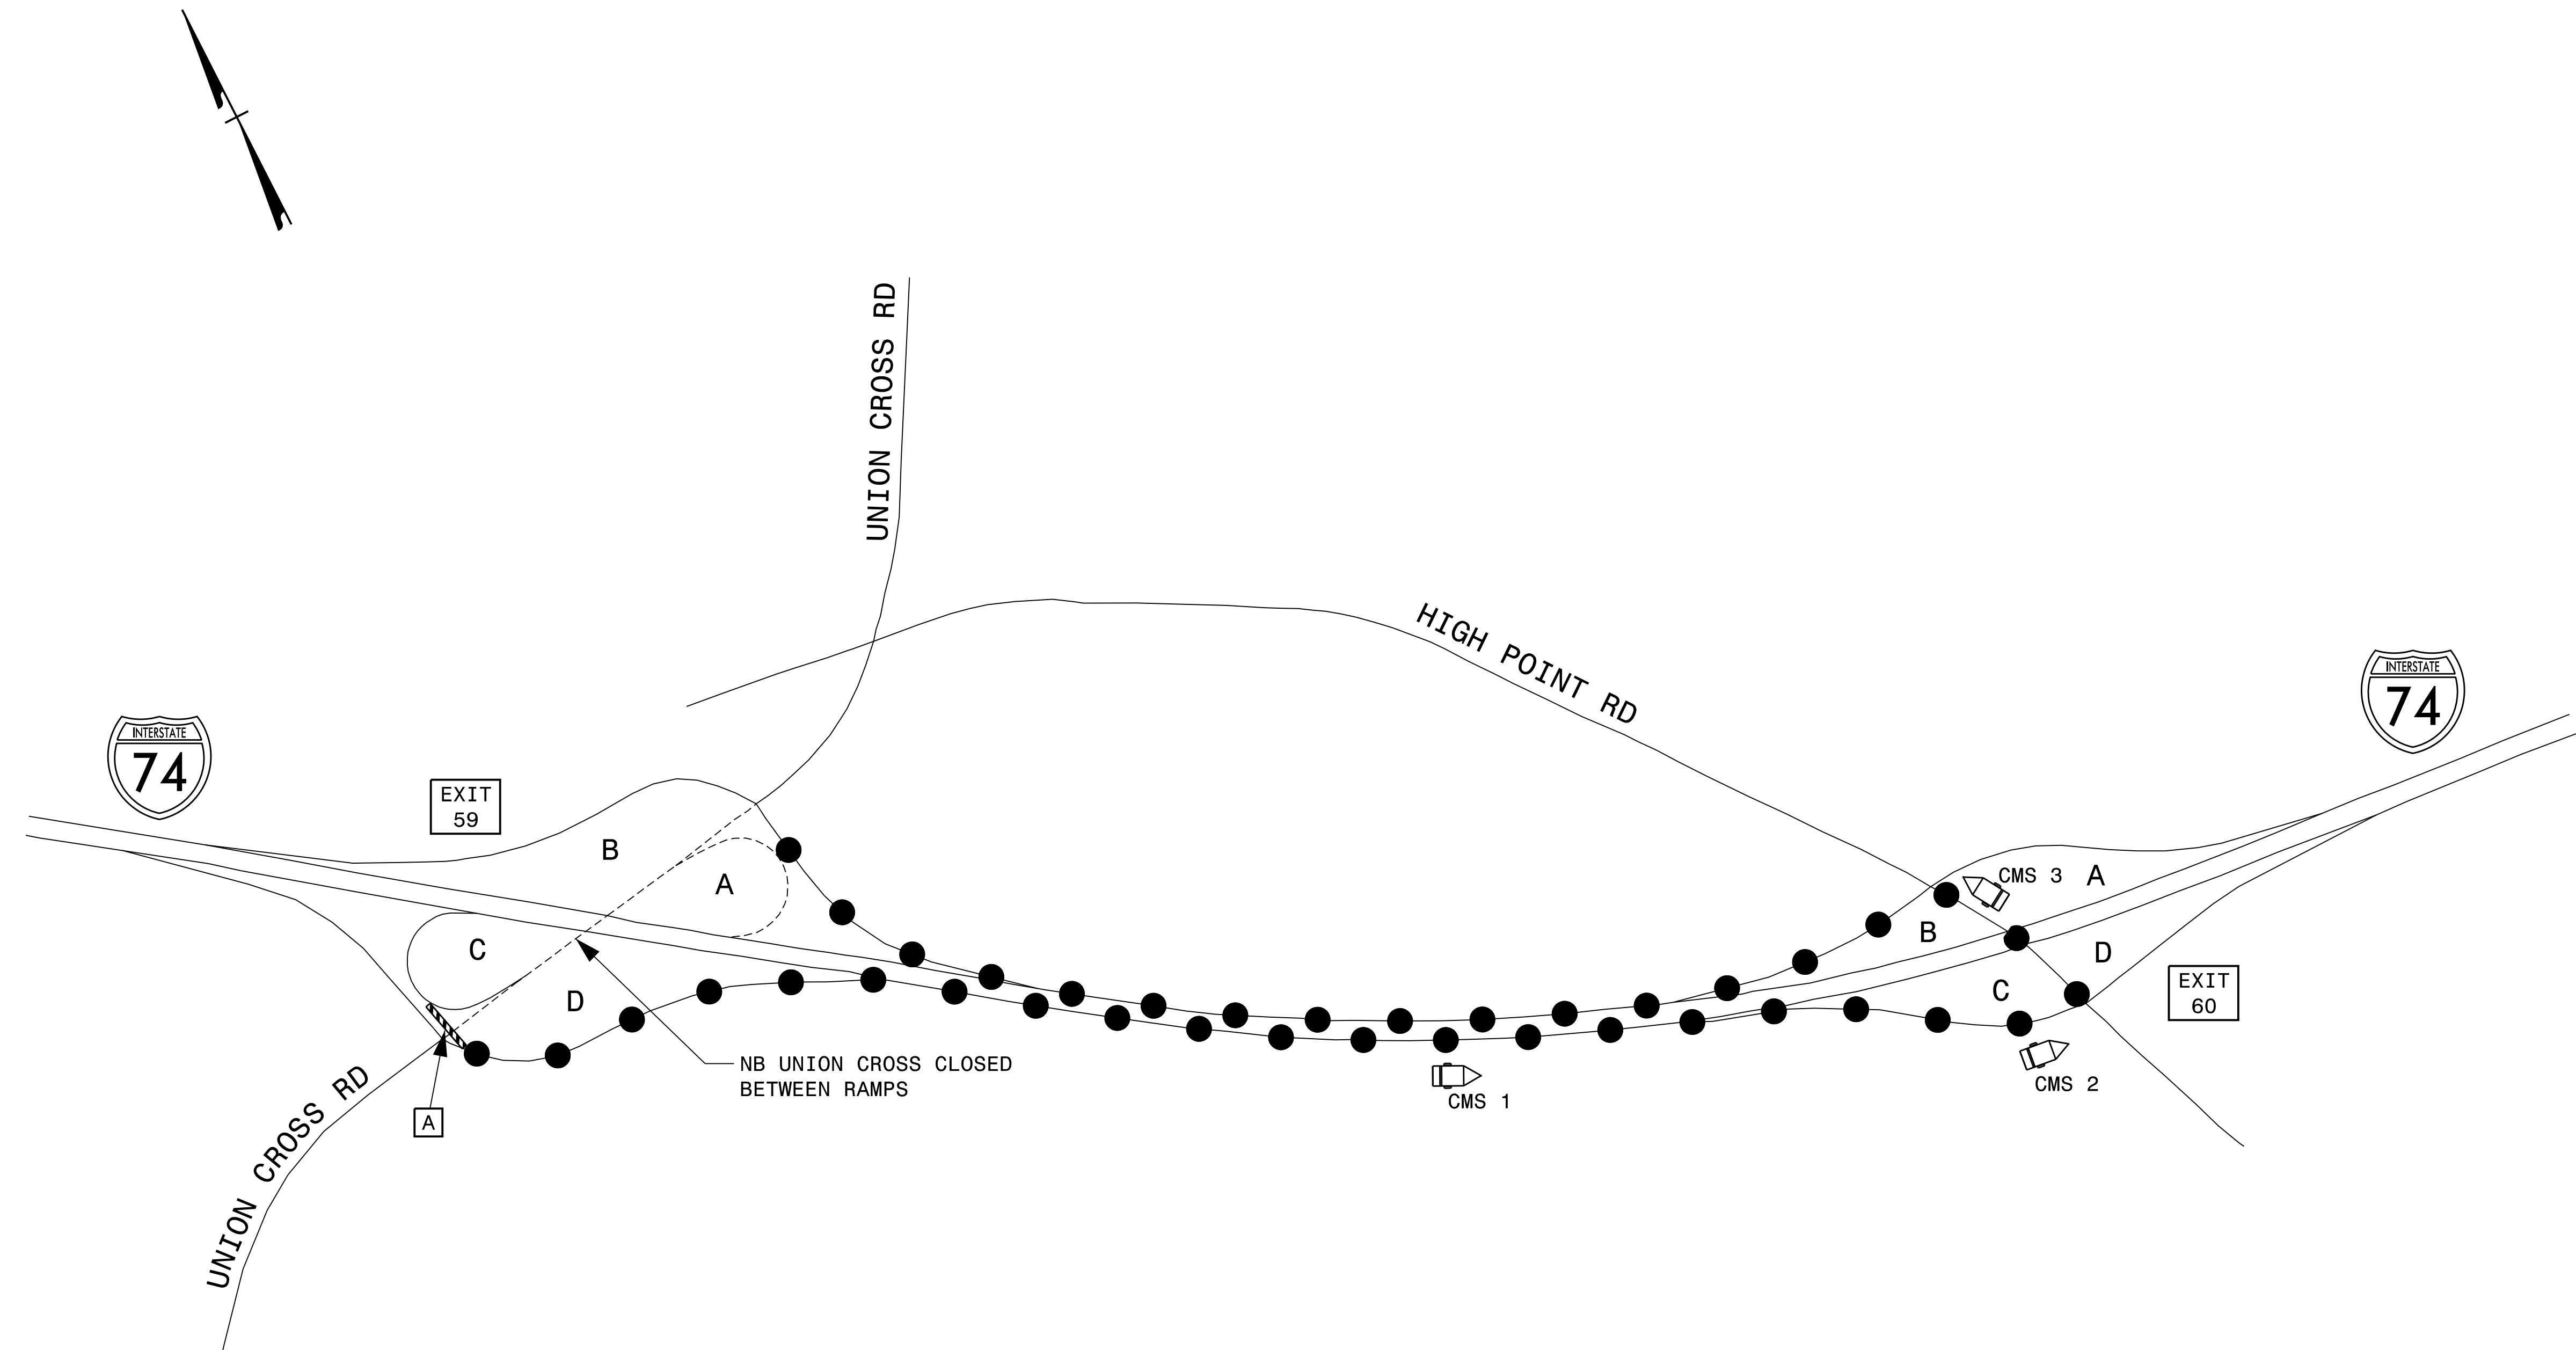

- NOTES:
1. COVER ANY CONFLICTING SIGNS.
  2. CMS PLACEMENT & MESSAGE AT THE DISCRETION OF THE ENGINEER.
  3. DELINEATE CMS BOARD WITH DRUMS.
  4. CLOSE TURN LANES LEADING TO A CLOSED RAMP WITH DRUMS AT MAXIMUM 10' SPACING.
  5. SEE SHEET TMP-24 FOR ADDITIONAL ROAD CLOSURE DETAILS.

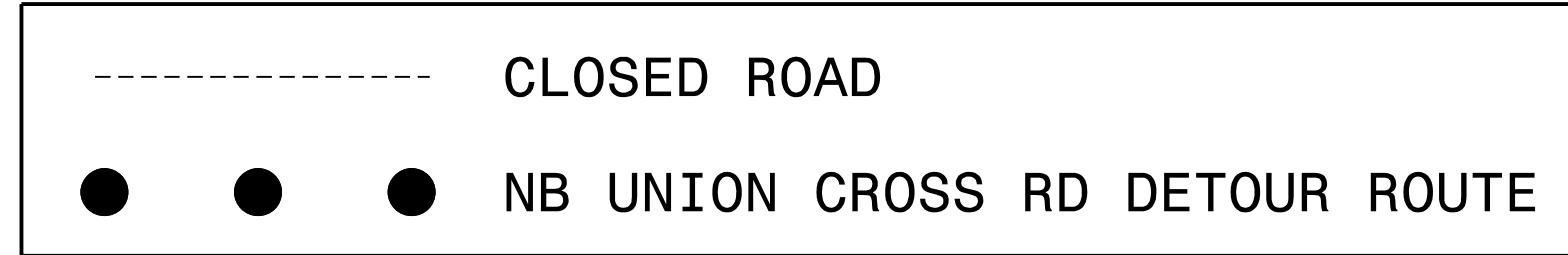


APPROVED: *Michael T. Rzepka*

DATE: 1/14/2022

SEAL

**DOCUMENT NOT CONSIDERED FINAL  
UNLESS ALL SIGNATURES COMPLETED**

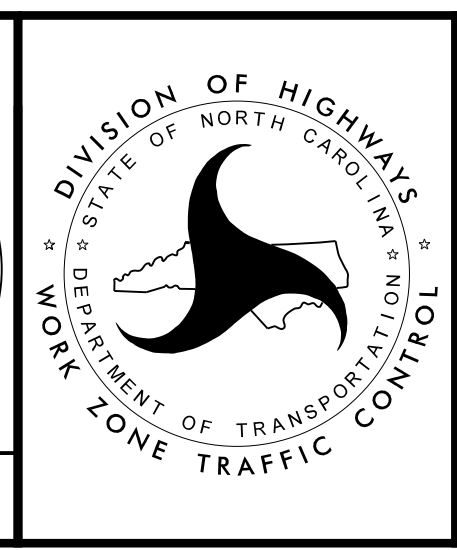

BRIDGE # 330392

NORTHBOUND  
UNION CROSS RD  
7-DAY CLOSURE

PLOT DRIVER: NCDOT\_pdf\_color\_eng\_50.pit  
 USER: BSCOTT  
 DATE: 1/14/2022  
 TIME: 1:58:14 PM  
 FILE: p:\p\h\p\users\BSCOTT\Documents\3322\1032846\6.0.CAD.BIM\6.2.WIP\Traffic\TrafficControl\TCP\Sr\*330392A\_330392\_TC\_TMP-28.dgn

REVISITONS