



NOTES

INFORMATION INDICATED ON THE LOCATION SKETCH SHALL BE CONSIDERED GENERAL INFORMATION ONLY. THE CONTRACTOR SHALL CONFIRM, THROUGH OTHER SOURCES, SPECIFIC INFORMATION REGARDING BRIDGES, ROADWAYS, UTILITIES, THE SURROUNDING AREA, AND ANY OTHER ASPECTS THAT MAY BE NECESSARY TO PERFORM AND COMPLETE THE PROJECT.

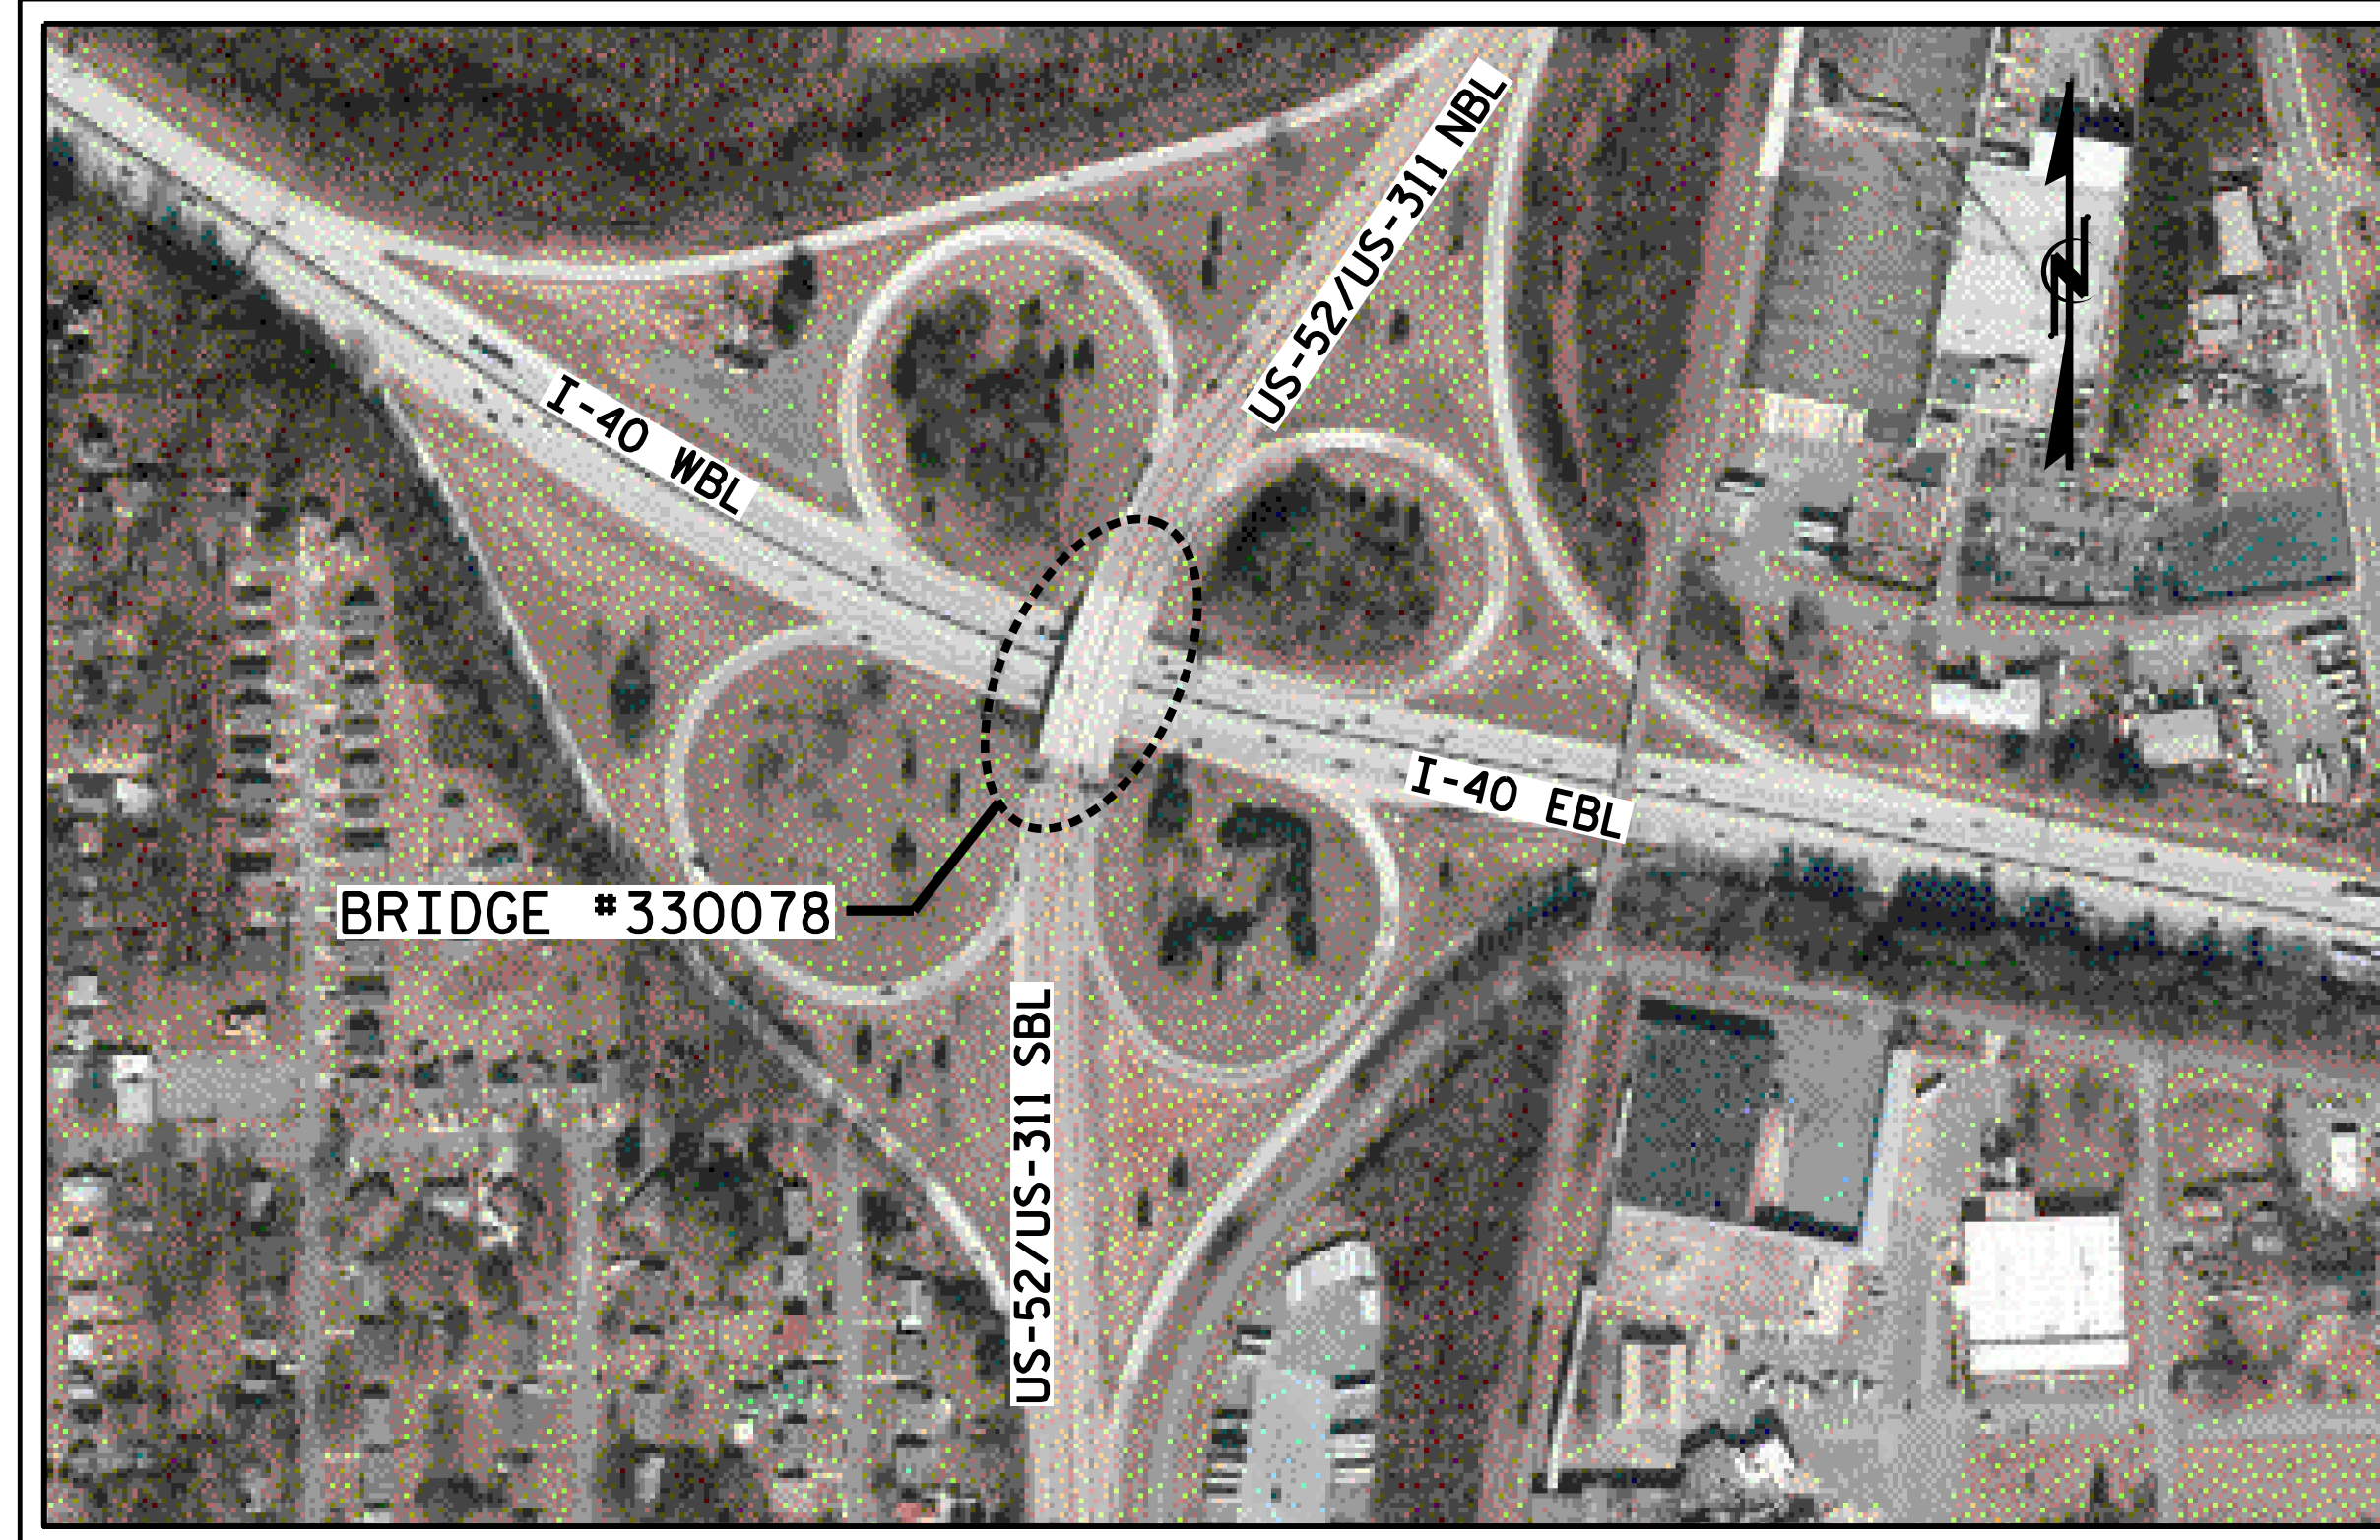

BRIDGE 330078 LOCATION SKETCH

BRIDGE COORDINATES		
BRIDGE NO.	LATITUDE	LONGITUDE
330078	36°-03'-45.45"	80°-13'-53.45"
330227	36°-05'-02.11"	80°-18'-24.24"
330392	36°-02'-48.64"	80°-07'-29.88"

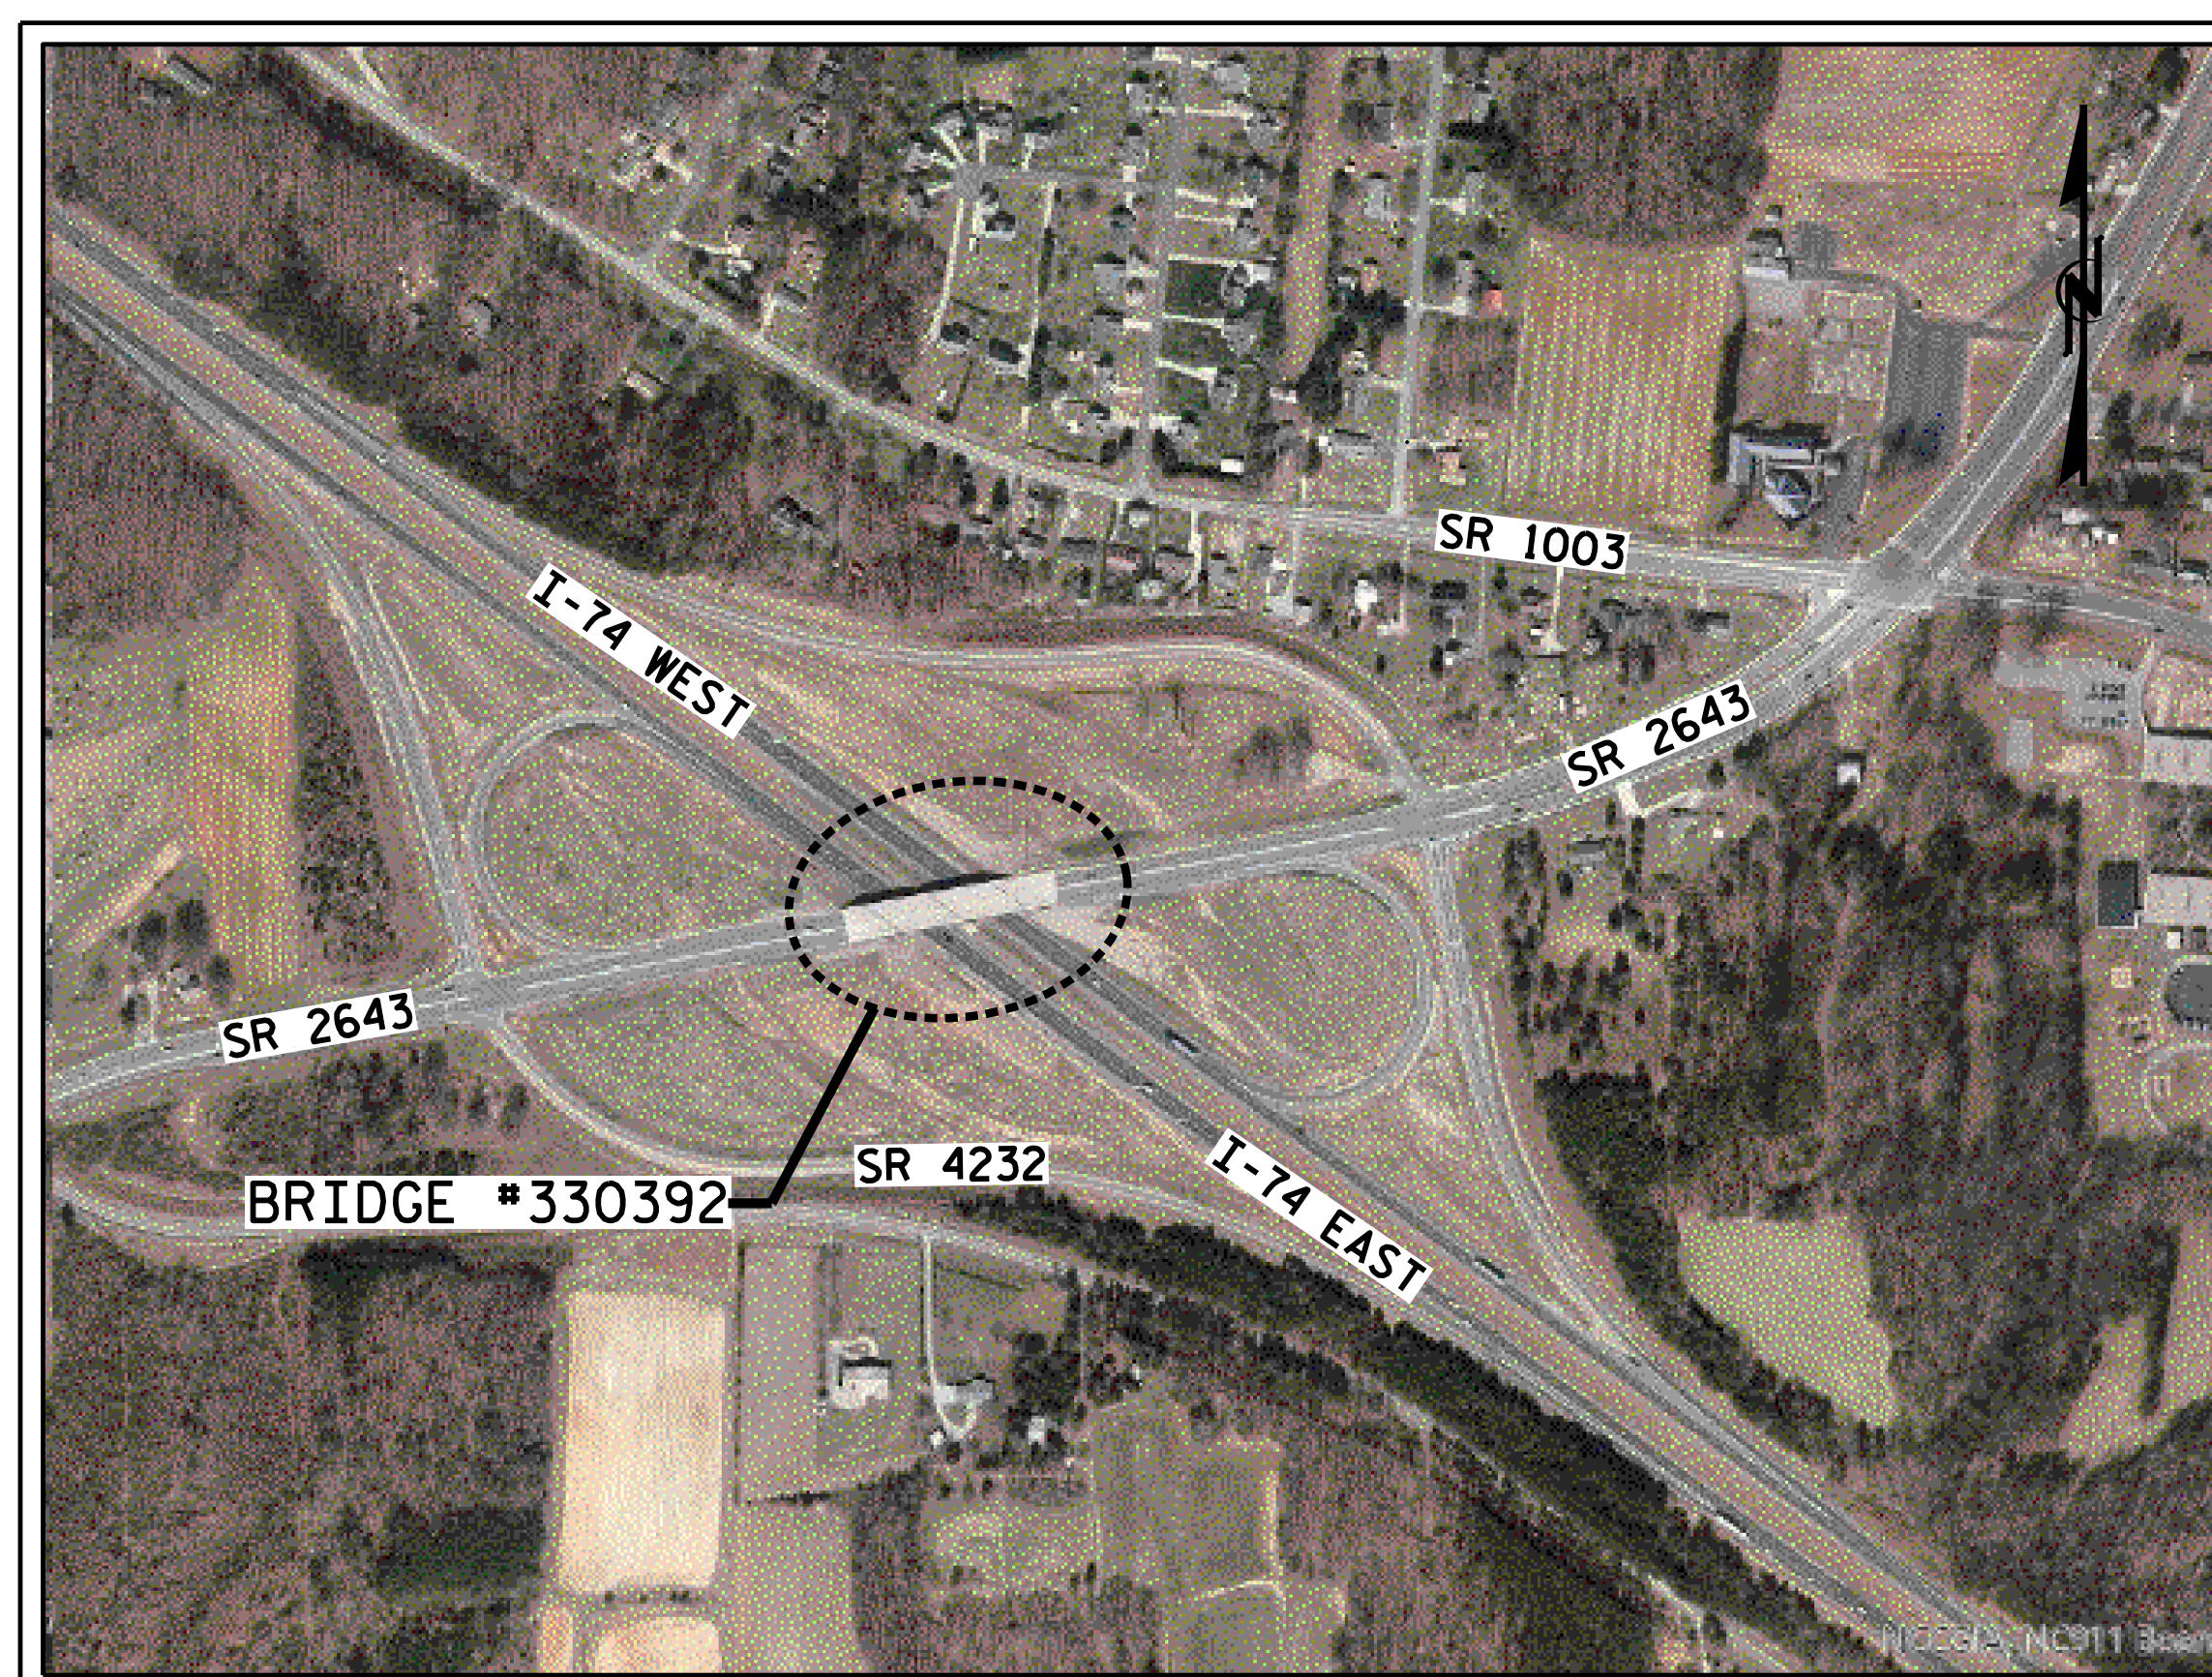


BRIDGE 330392 LOCATION SKETCH



BRIDGE 330227 LOCATION SKETCH

PROJECT NO. 15BPR55
FORSYTH COUNTY
 BRIDGE NO. 330078, 330227, 330392

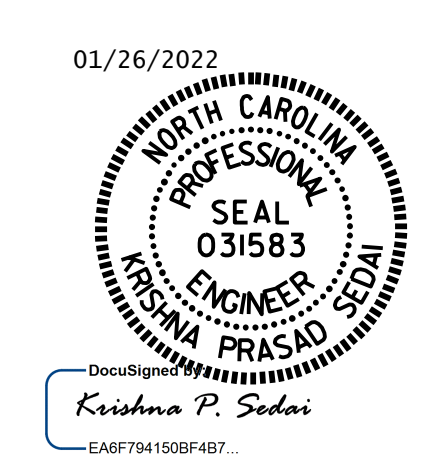

STATE OF NORTH CAROLINA
 DEPARTMENT OF TRANSPORTATION
 RALEIGH

 LOCATION SKETCHES

DRAWN BY : M. G. SHAIKH DATE : 09/2021
 CHECKED BY : A. SORSENGINH DATE : 11/2021

DOCUMENT NOT CONSIDERED
 FINAL UNLESS ALL
 SIGNATURES COMPLETED

REVISIONS						SHEET NO.
NO.	BY:	DATE:	NO.	BY:	DATE:	S-1
1			3			TOTAL SHEETS
2			4			79