


PROJECT REFERENCE NO.	SHEET NO.
2022CPT.09.05.10341 2022CPT.09.06.20341	2

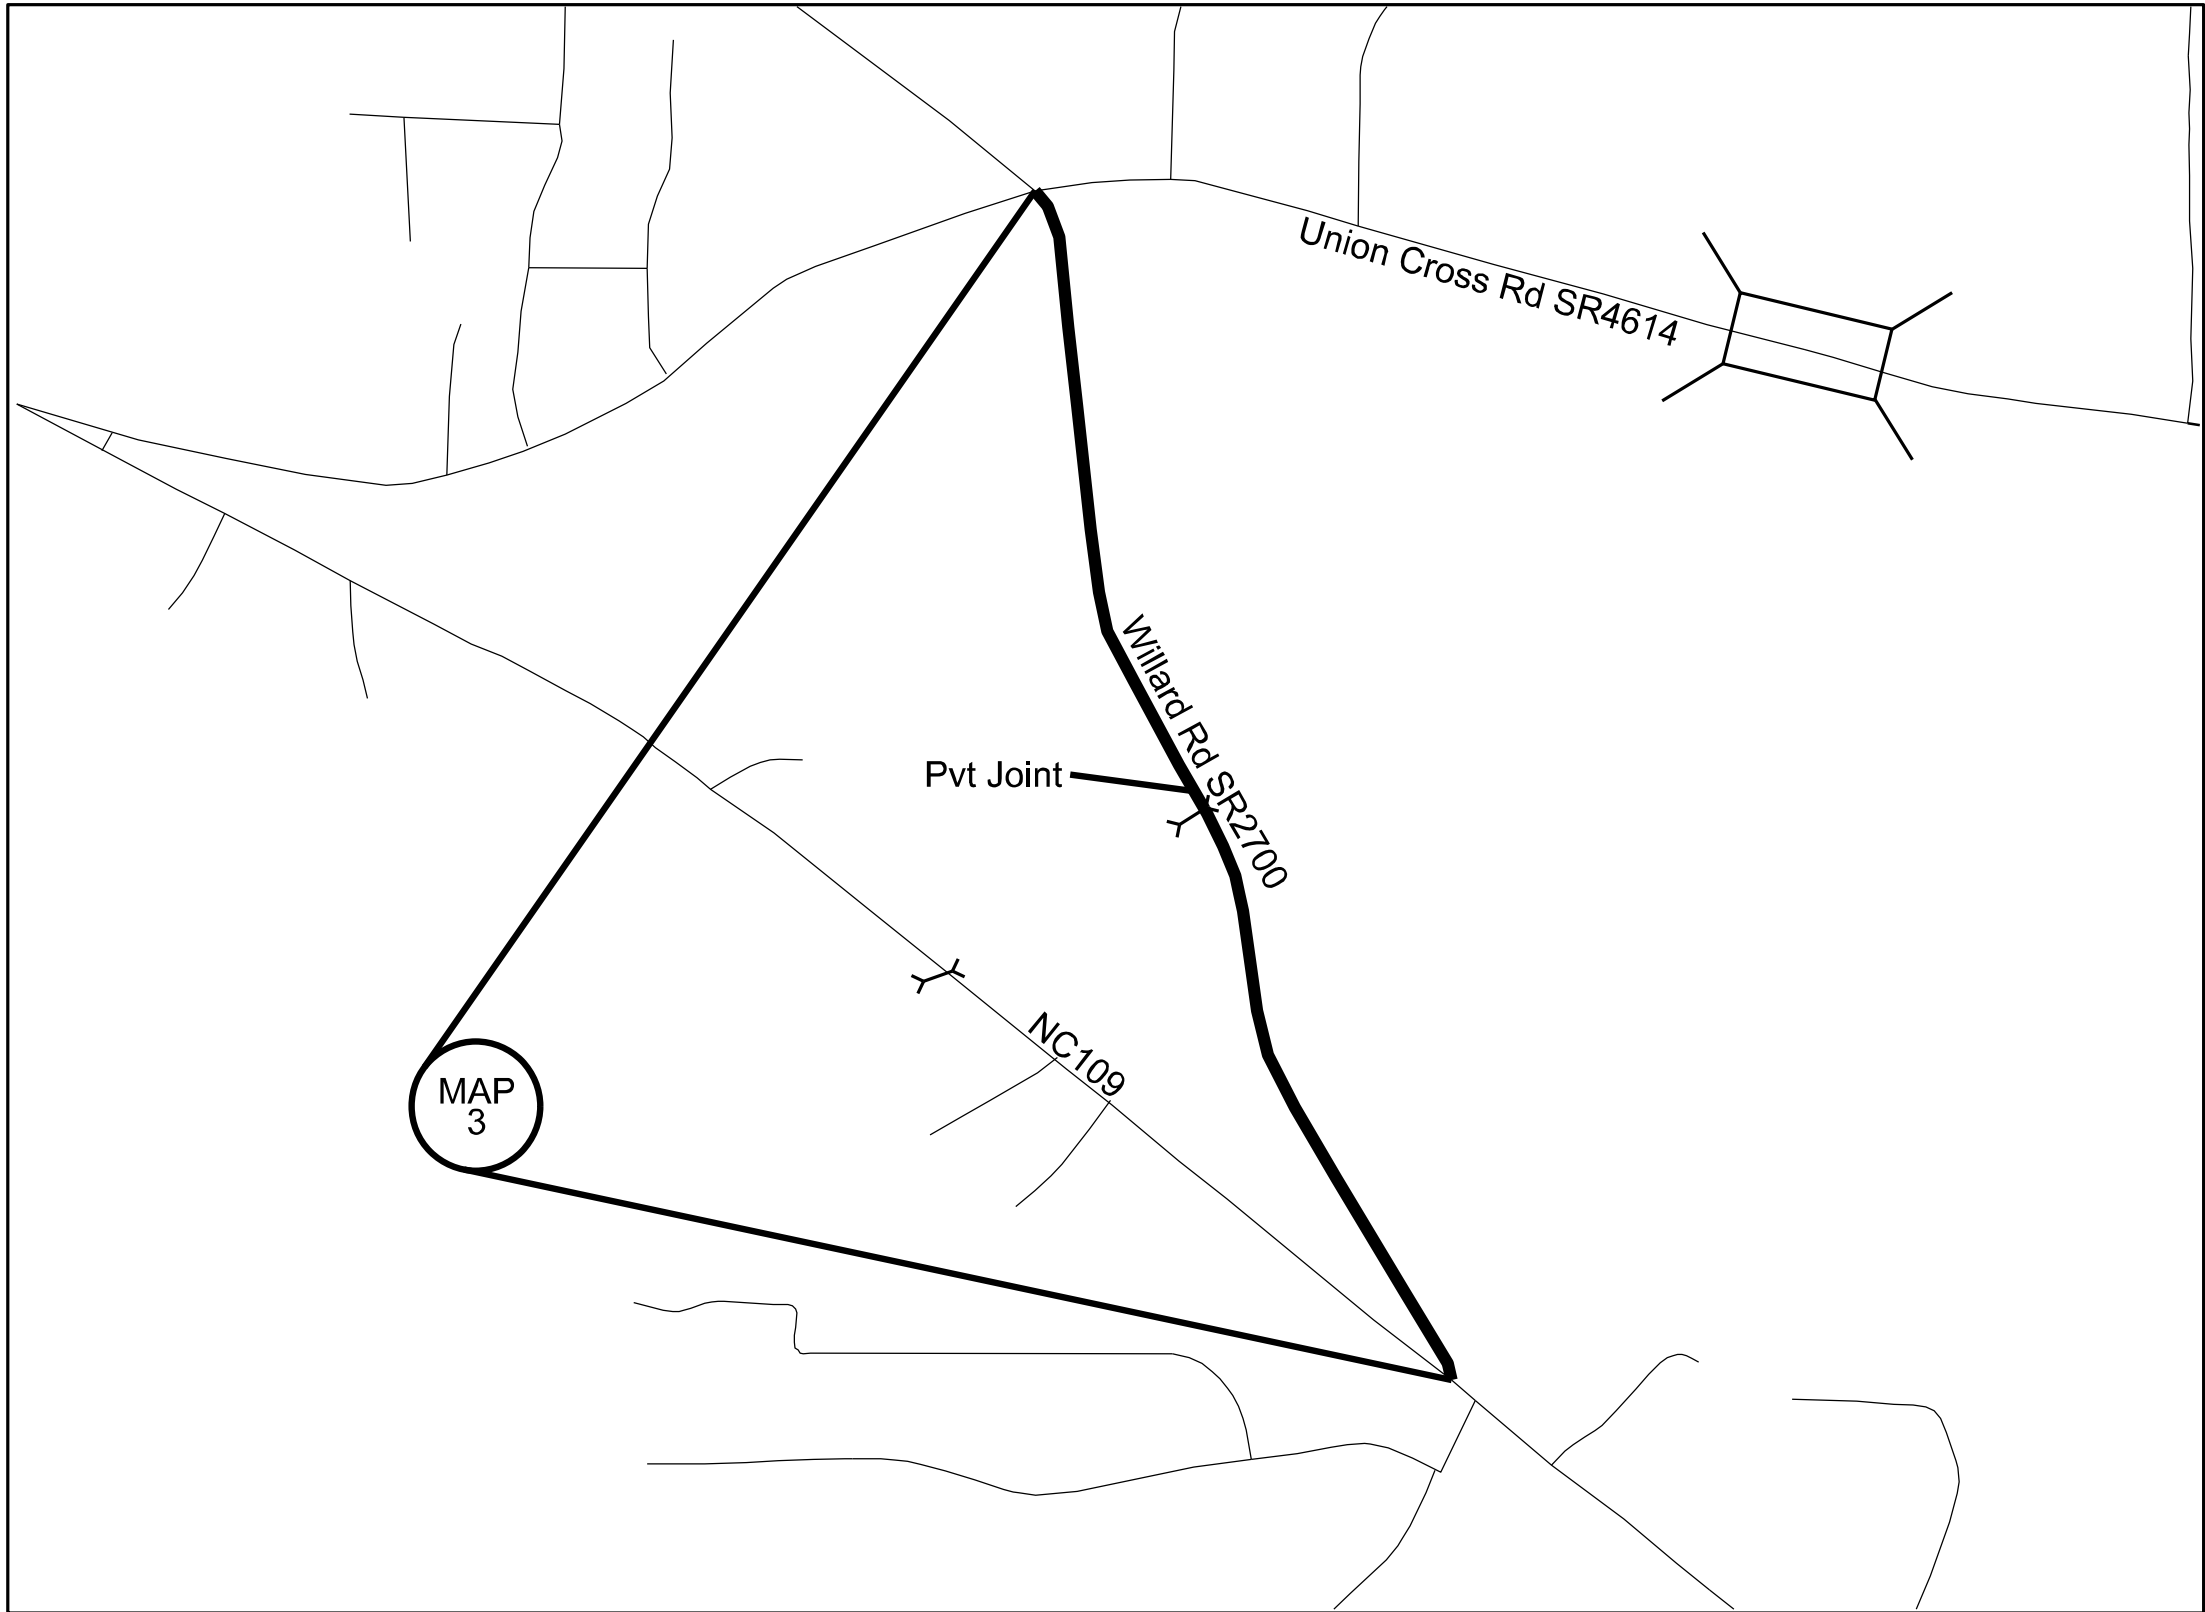

Map 3 Willard Rd SR2700 from NC109 to Union Cross Rd SR4614  
 Mill 1 1/2" from NC109 to Pvt Joint entire width  
 Mill 0-1 1/2" incidental mill at pvt joint and at Union Cross Rd SR2643  
 Pave 1 1/2" S9.5B