


PROJECT REFERENCE NO.	SHEET NO.
2022CPT.09.05.10341 2022CPT.09.06.20341	4

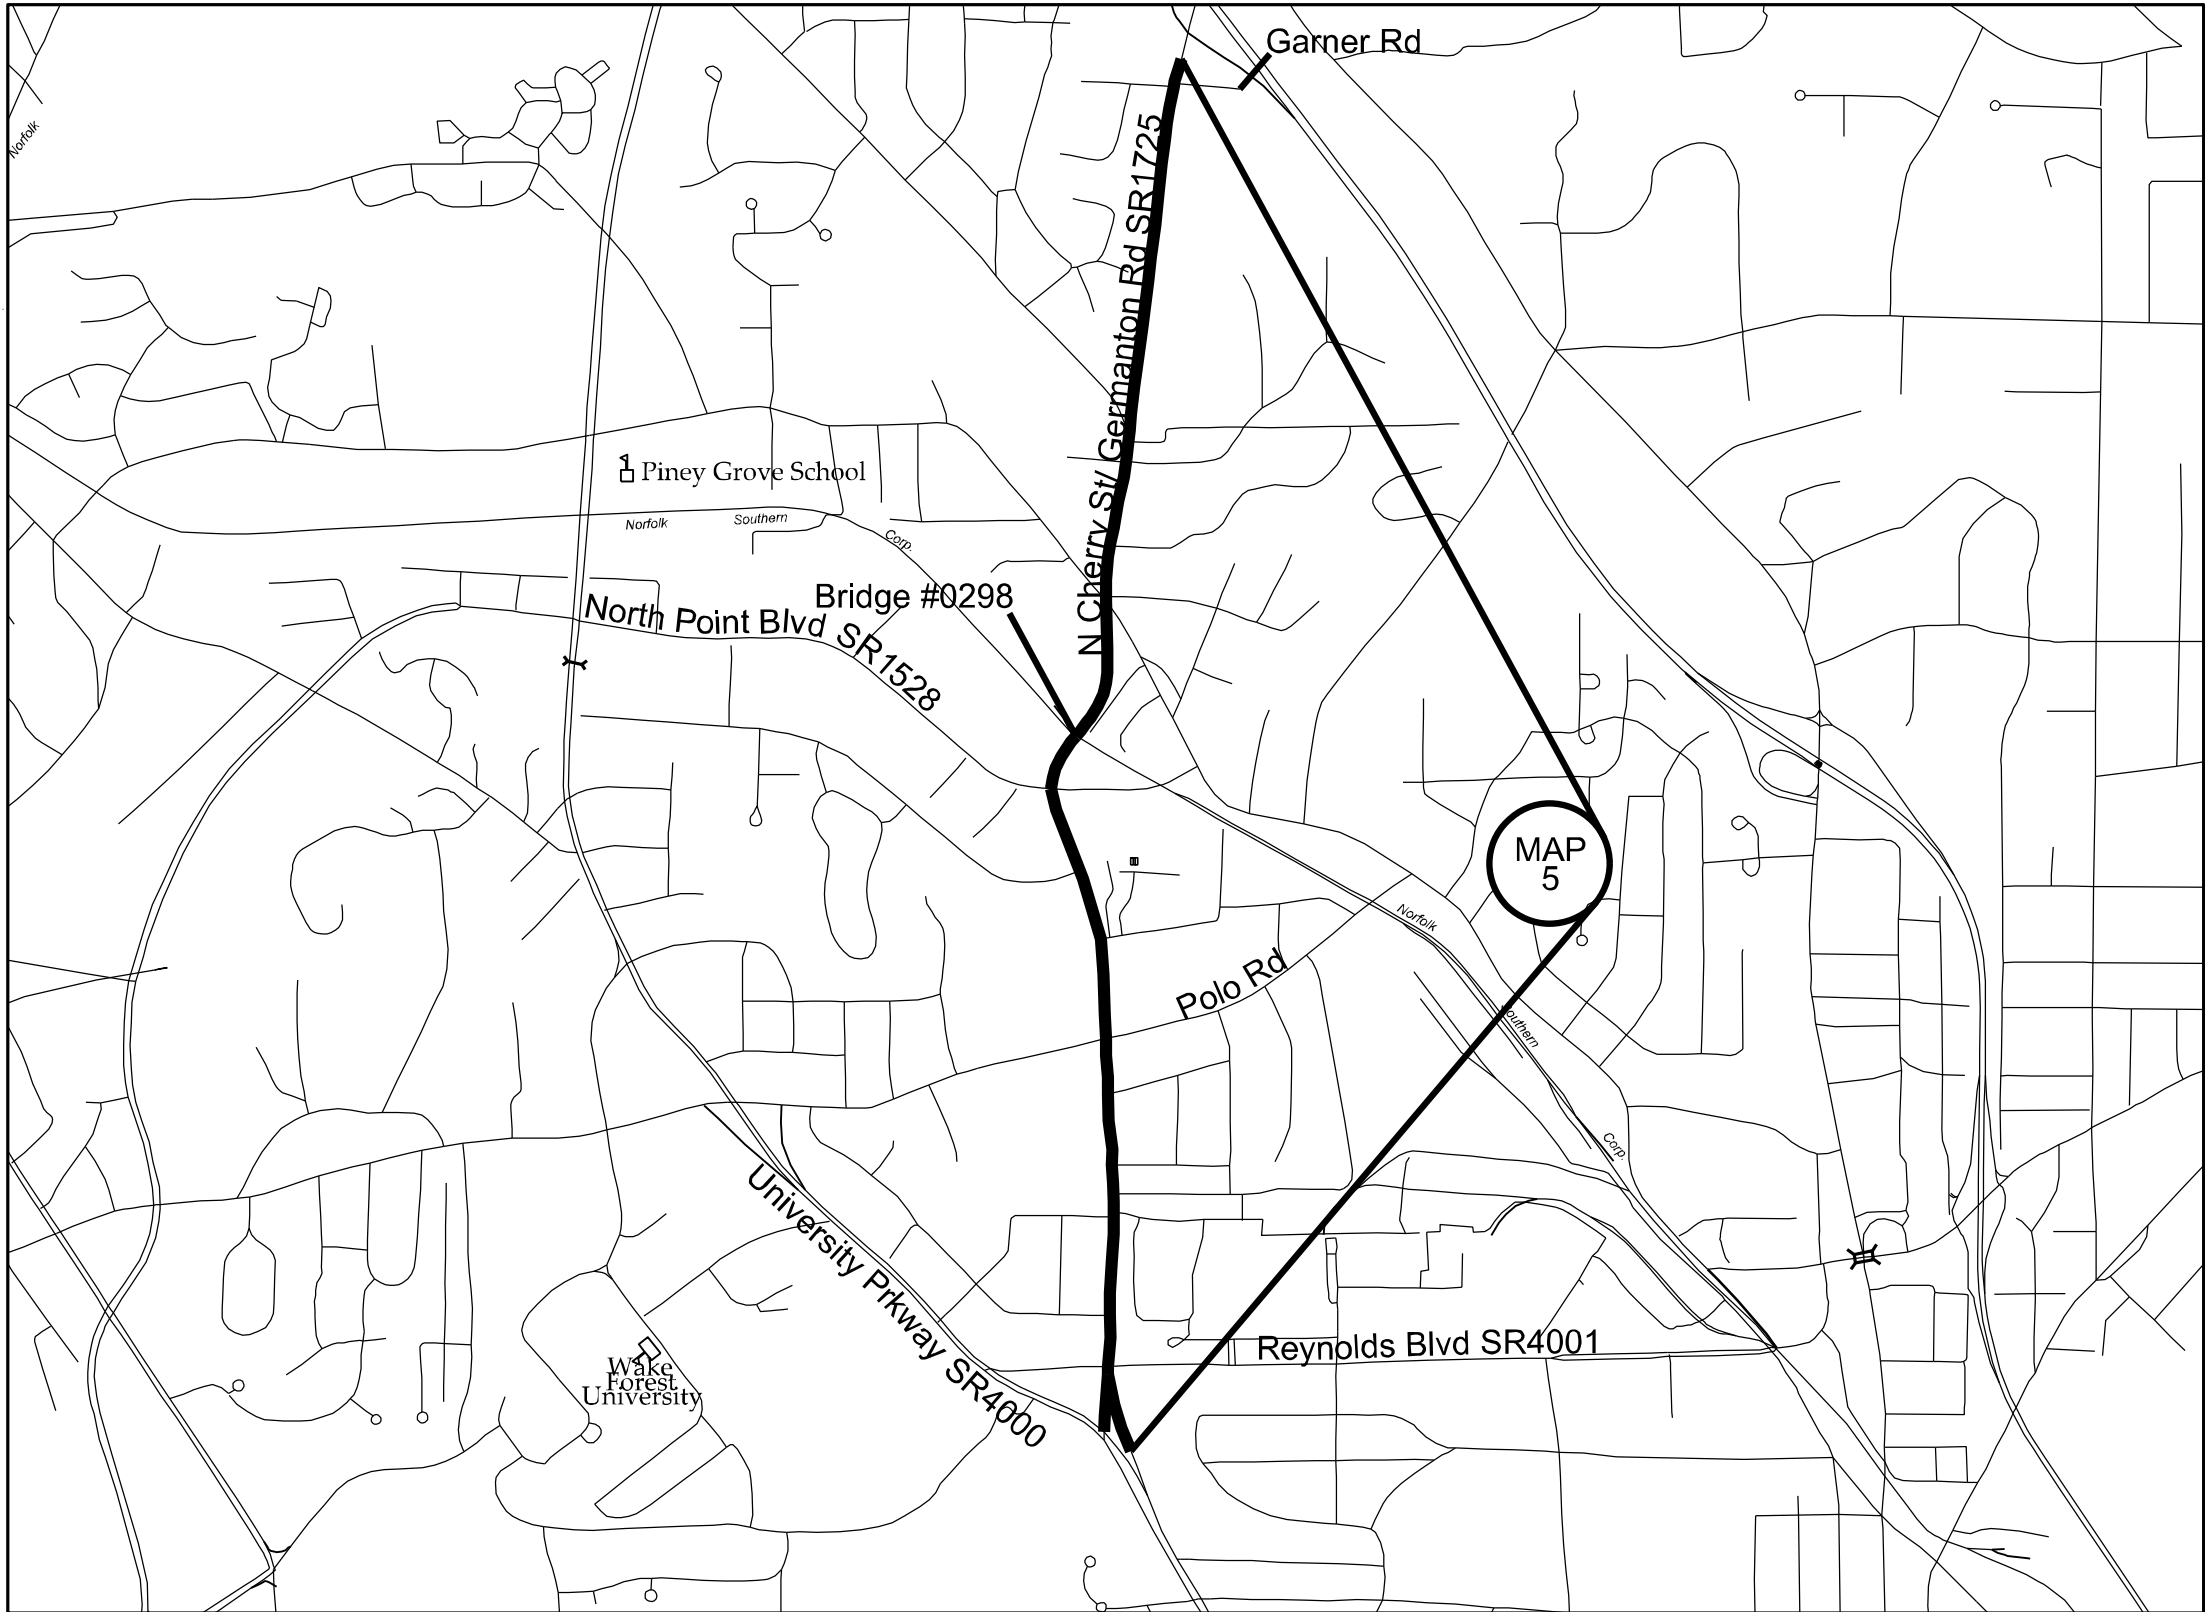

Map 5 N Cherry St/ Germanton Rd SR1725
 From Pvt Joint at Garner Rd to University
 Prkwy SR4000
 Mill 1 1/2" entire width
 Pave 1 1/2" S9.5C