
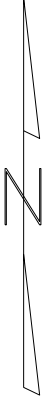


PROJECT REFERENCE NO.	SHEET NO.
2022CPT.09.05.10341 2022CPT.09.06.20341	7

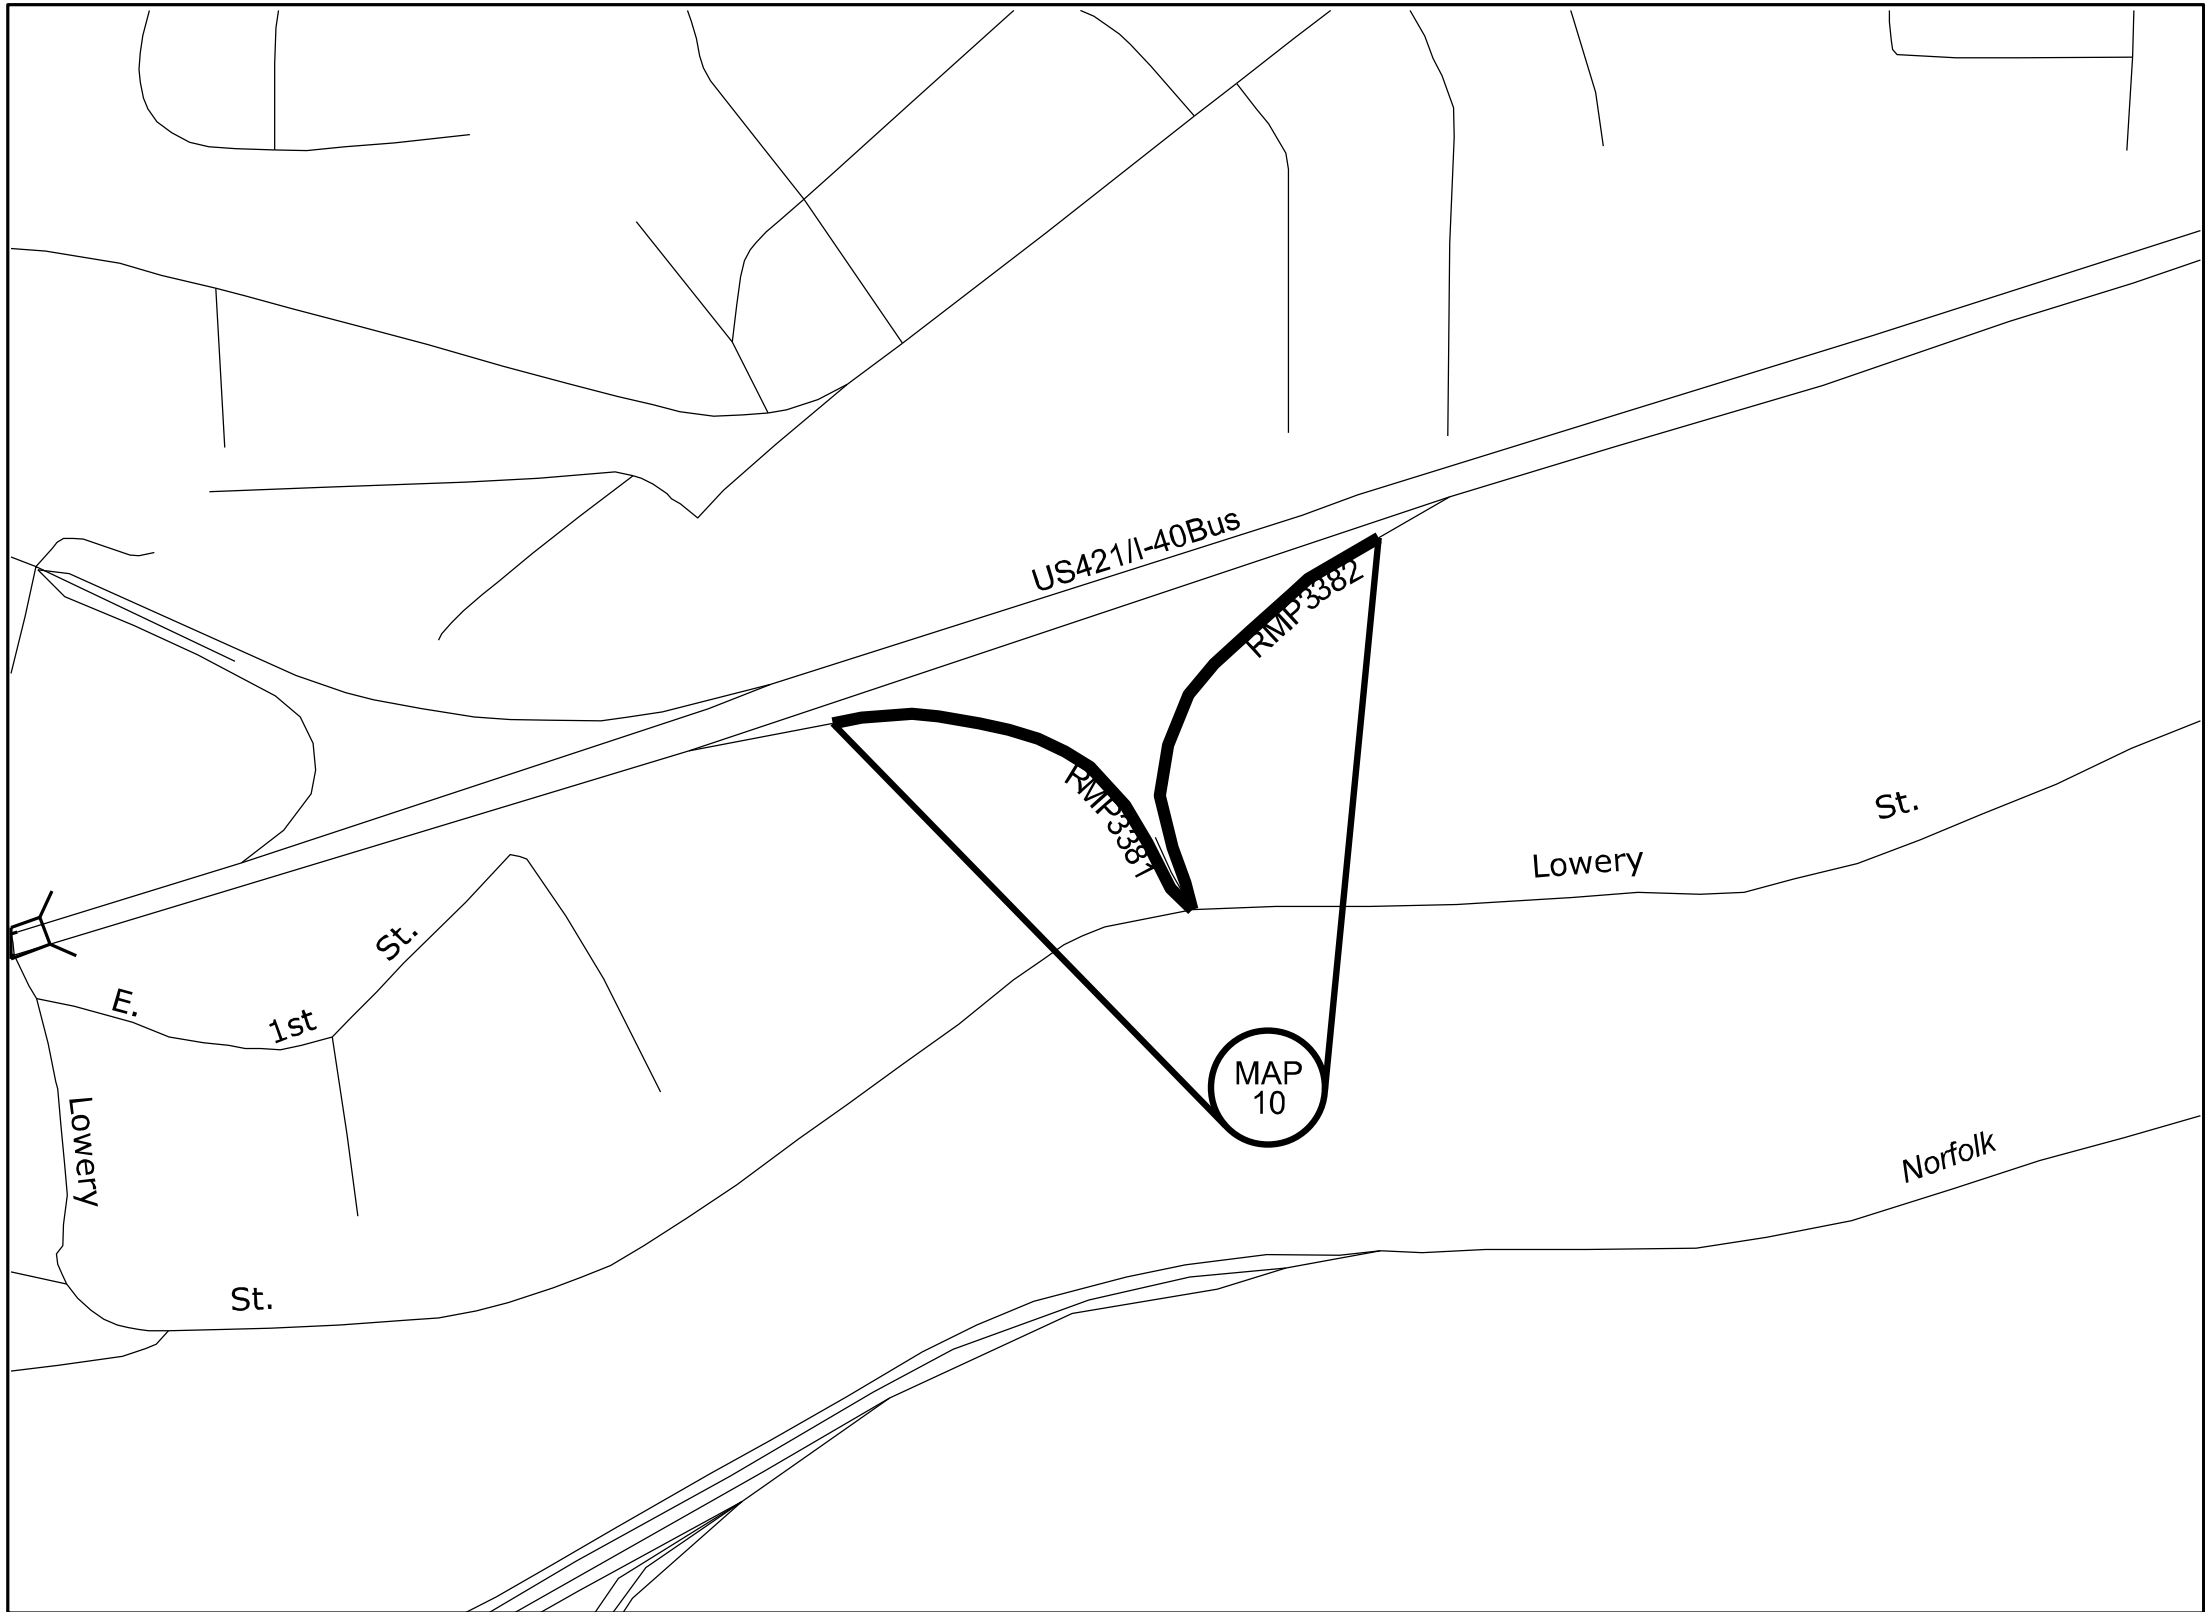

Map 10 SB421 Lowery St Ramp #3381,
3382 from Pvt joint at SB421/Bus I-40
to Lowery St
Mill 6" depth entire width
Pave 4" I19.0C
Pave 2" S9.5C