


PROJECT REFERENCE NO.	SHEET NO.	
I-5834B	1	
STATE PROJECT	F.A. PROJECT NO.	DESCRIPTION
53040.3.3	0040112	

# HAYWOOD COUNTY

**TIP PROJECT: I5834B**

**CONTRACT: C204701**

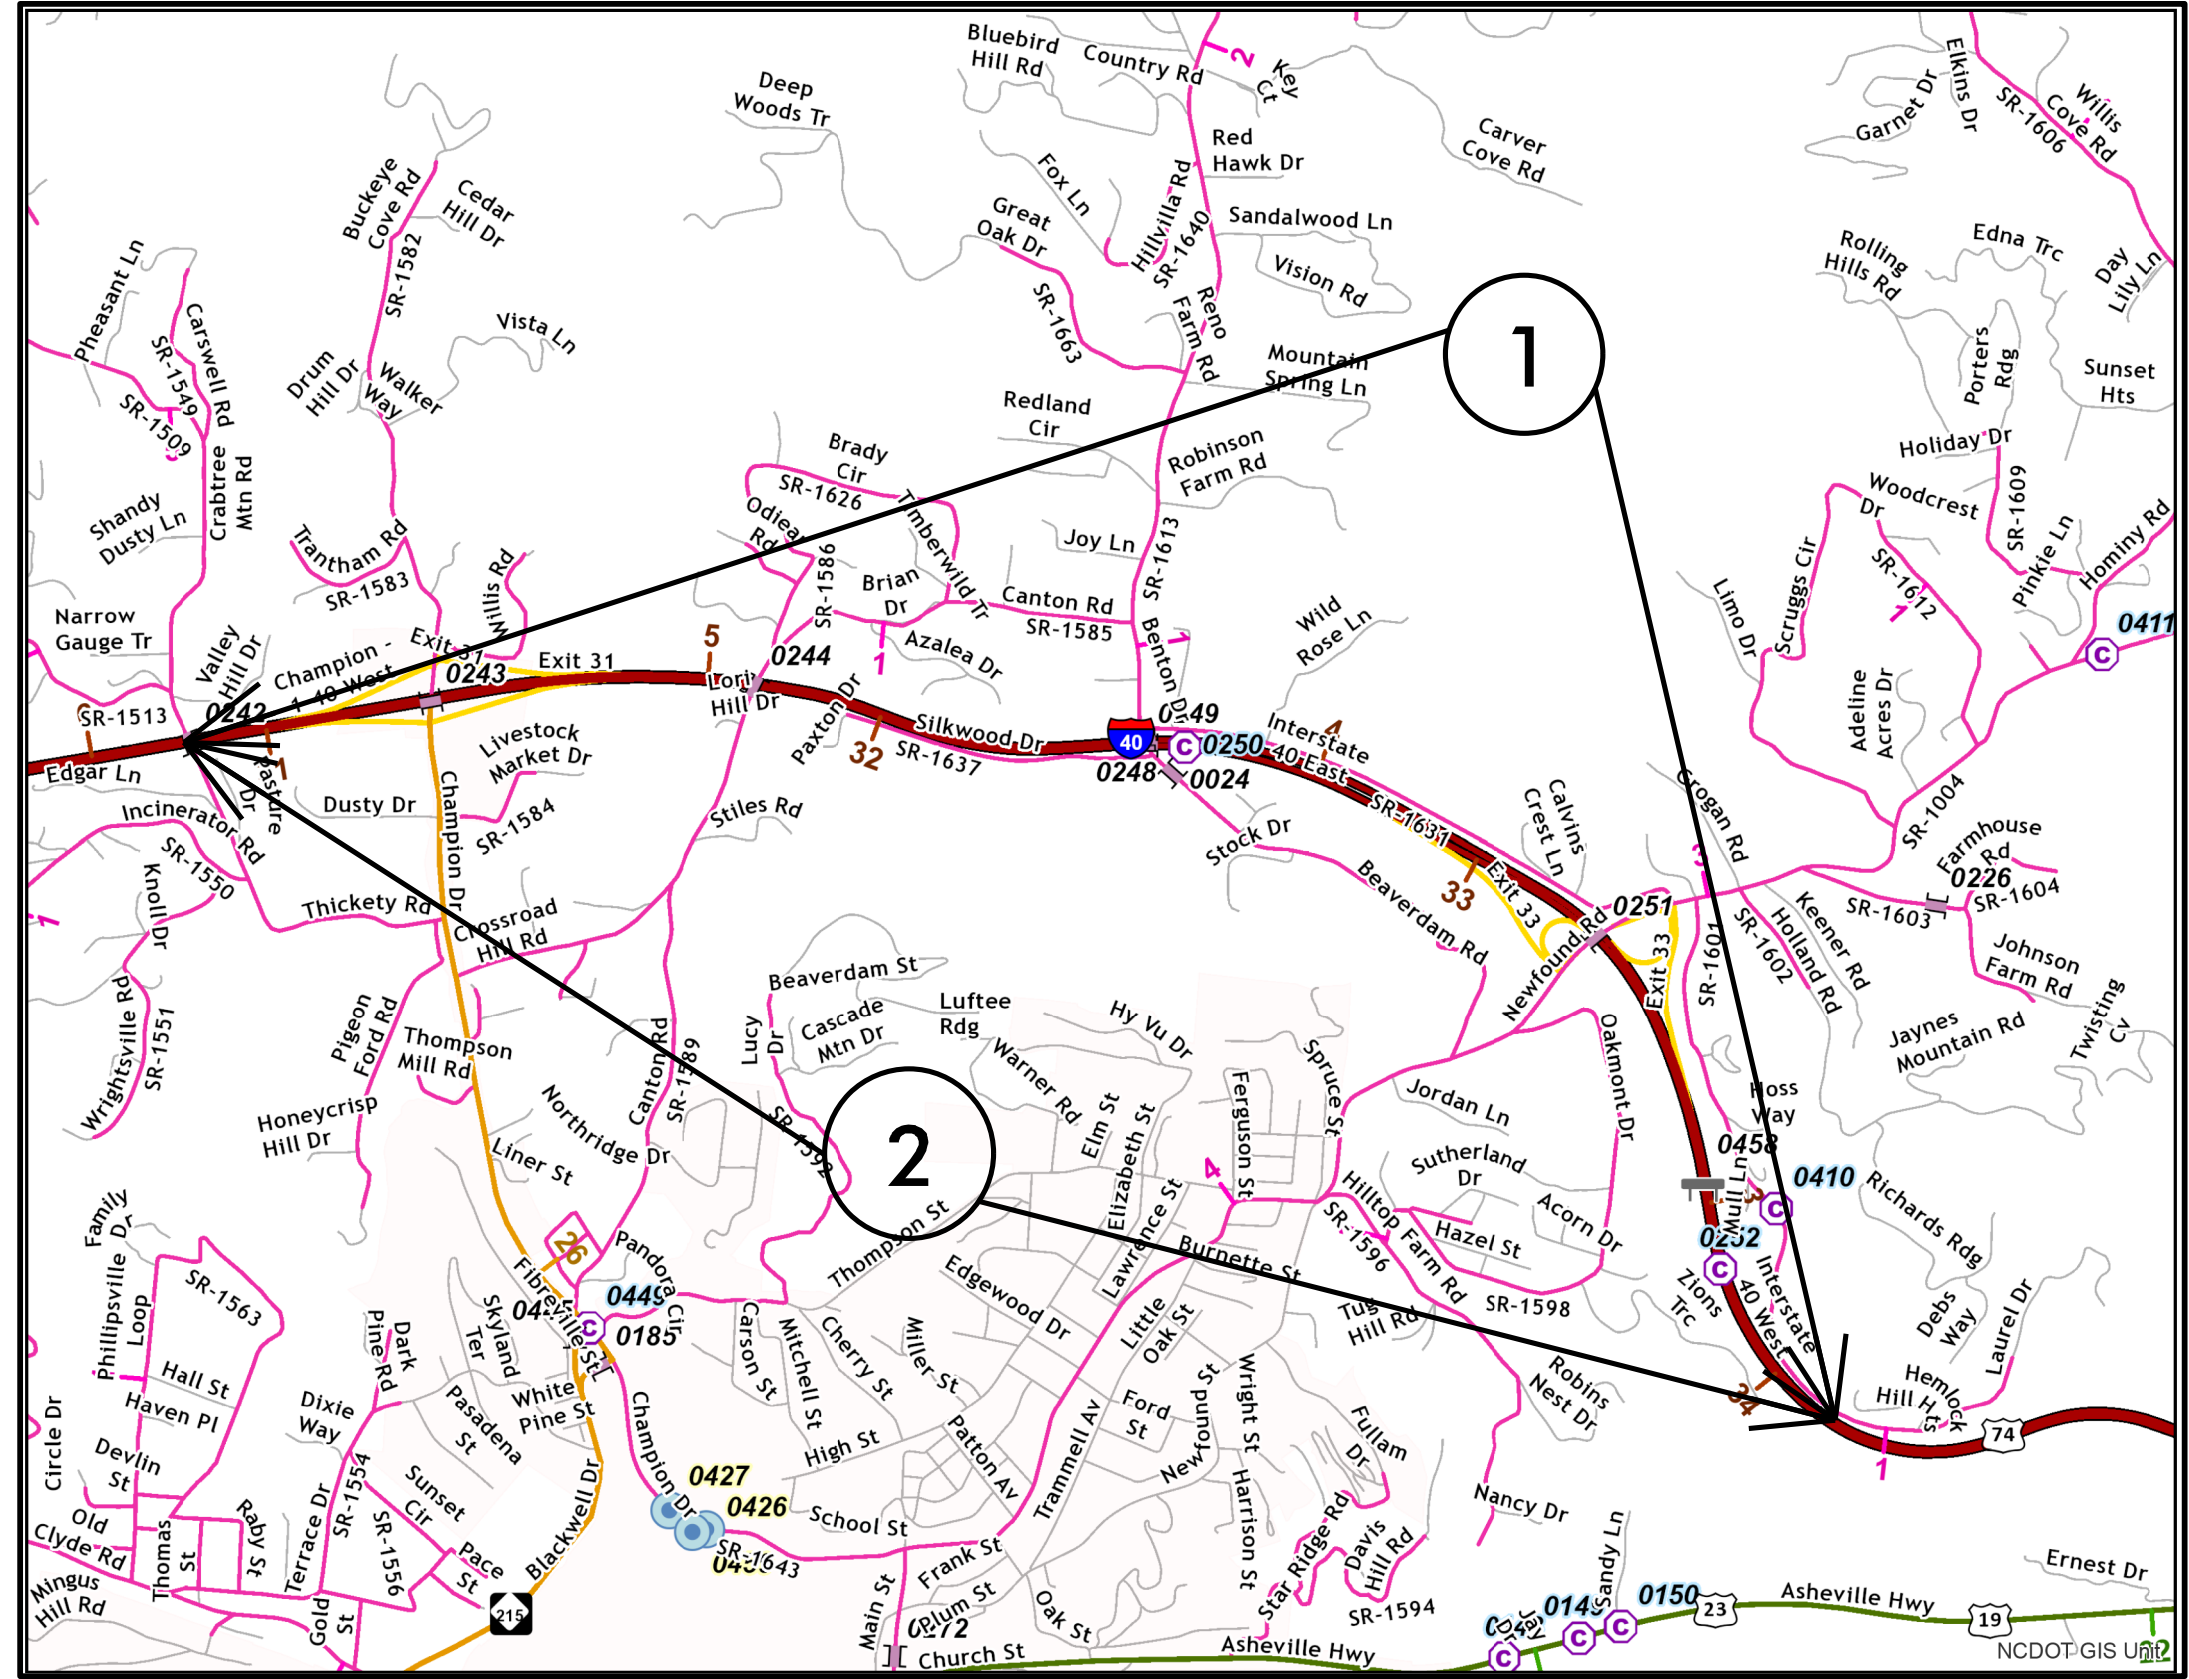

**MAP 1**



**BEG**

**END**

**MAP 2**



**BEG**

**END**