


# HAYWOOD COUNTY

PROJECT REFERENCE NO.		SHEET NO.
I-5834B		2
STATE PROJECT	F.A. PROJECT NO.	DESCRIPTION
53040.3.3	0040112	

**TIP PROJECT: I5834B**

**CONTRACT: C204701**

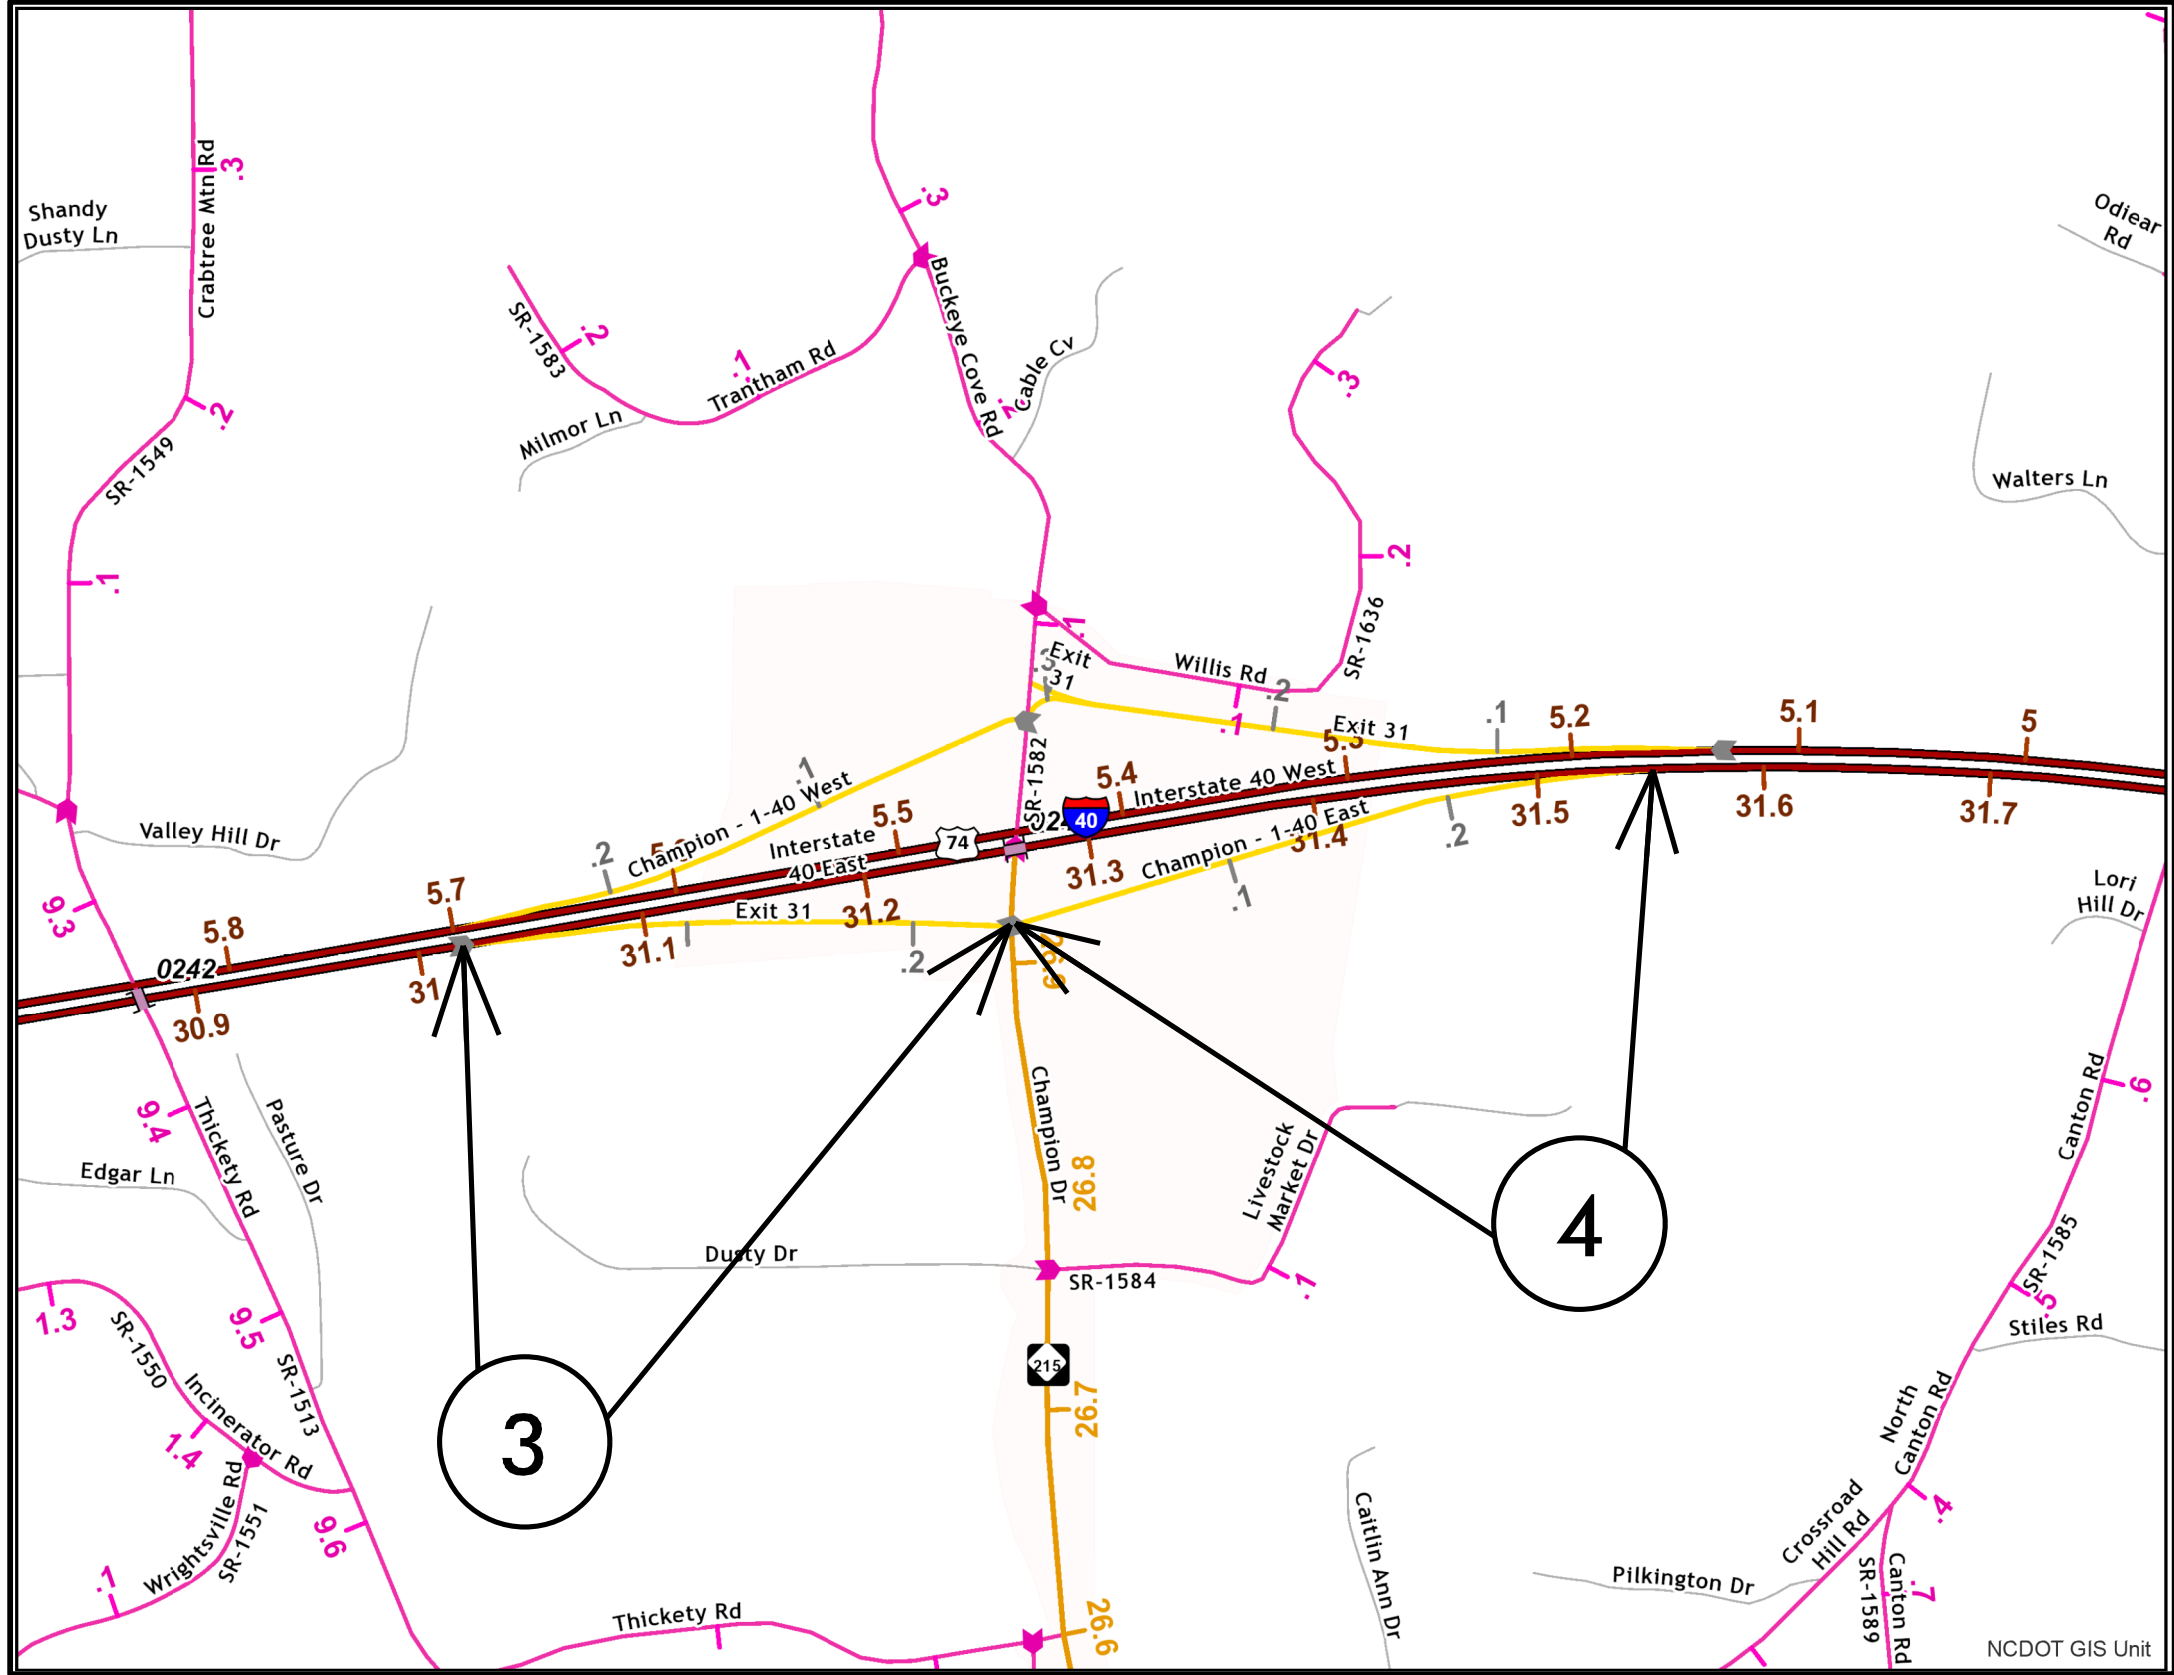

**MAP 3**



**BEG**



**END**

**MAP 4**



**BEG**



**END**