


HAYWOOD COUNTY

PROJECT REFERENCE NO.		SHEET NO.
L-5834B		4
STATE PROJECT	F.A. PROJECT NO.	DESCRIPTION
53040.3.3	0040112	

TIP PROJECT: I5834B

CONTRACT: C204701

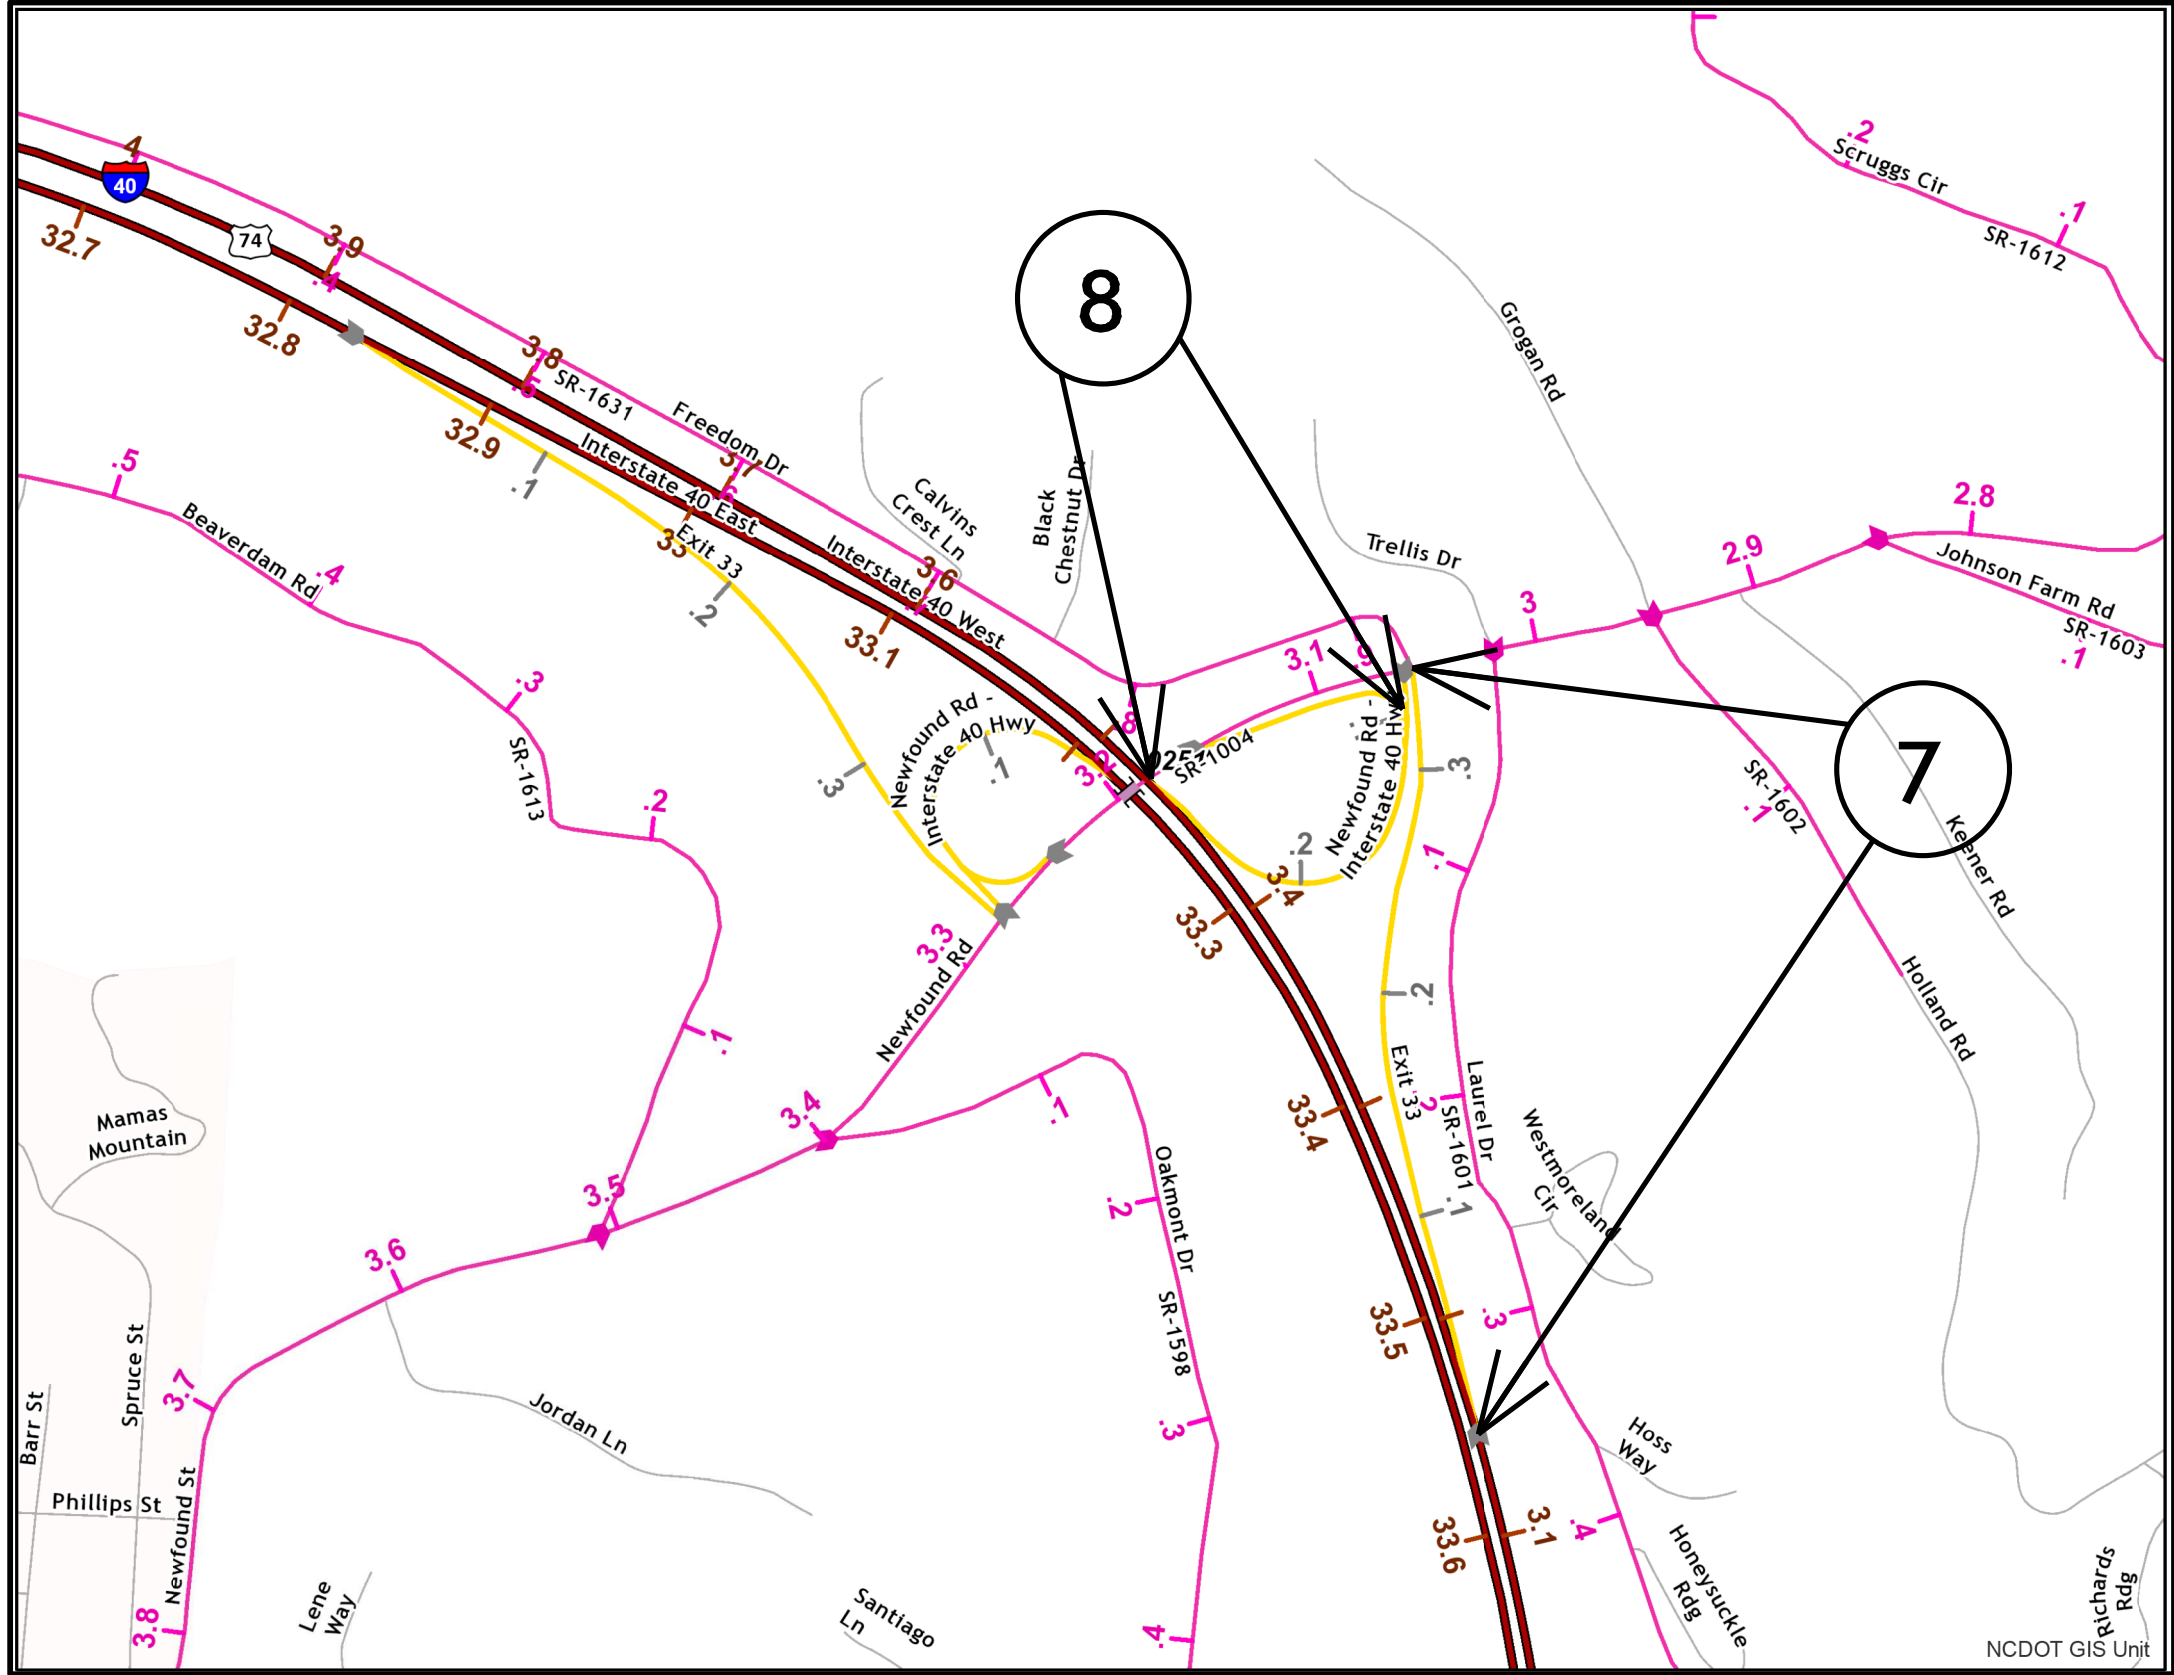

MAP 7



BEG



END

MAP 8



BEG



END

