


STATE OF NORTH CAROLINA
DIVISION OF HIGHWAYS

TRANSPORTATION MANAGEMENT PLAN

MCDOWELL COUNTY

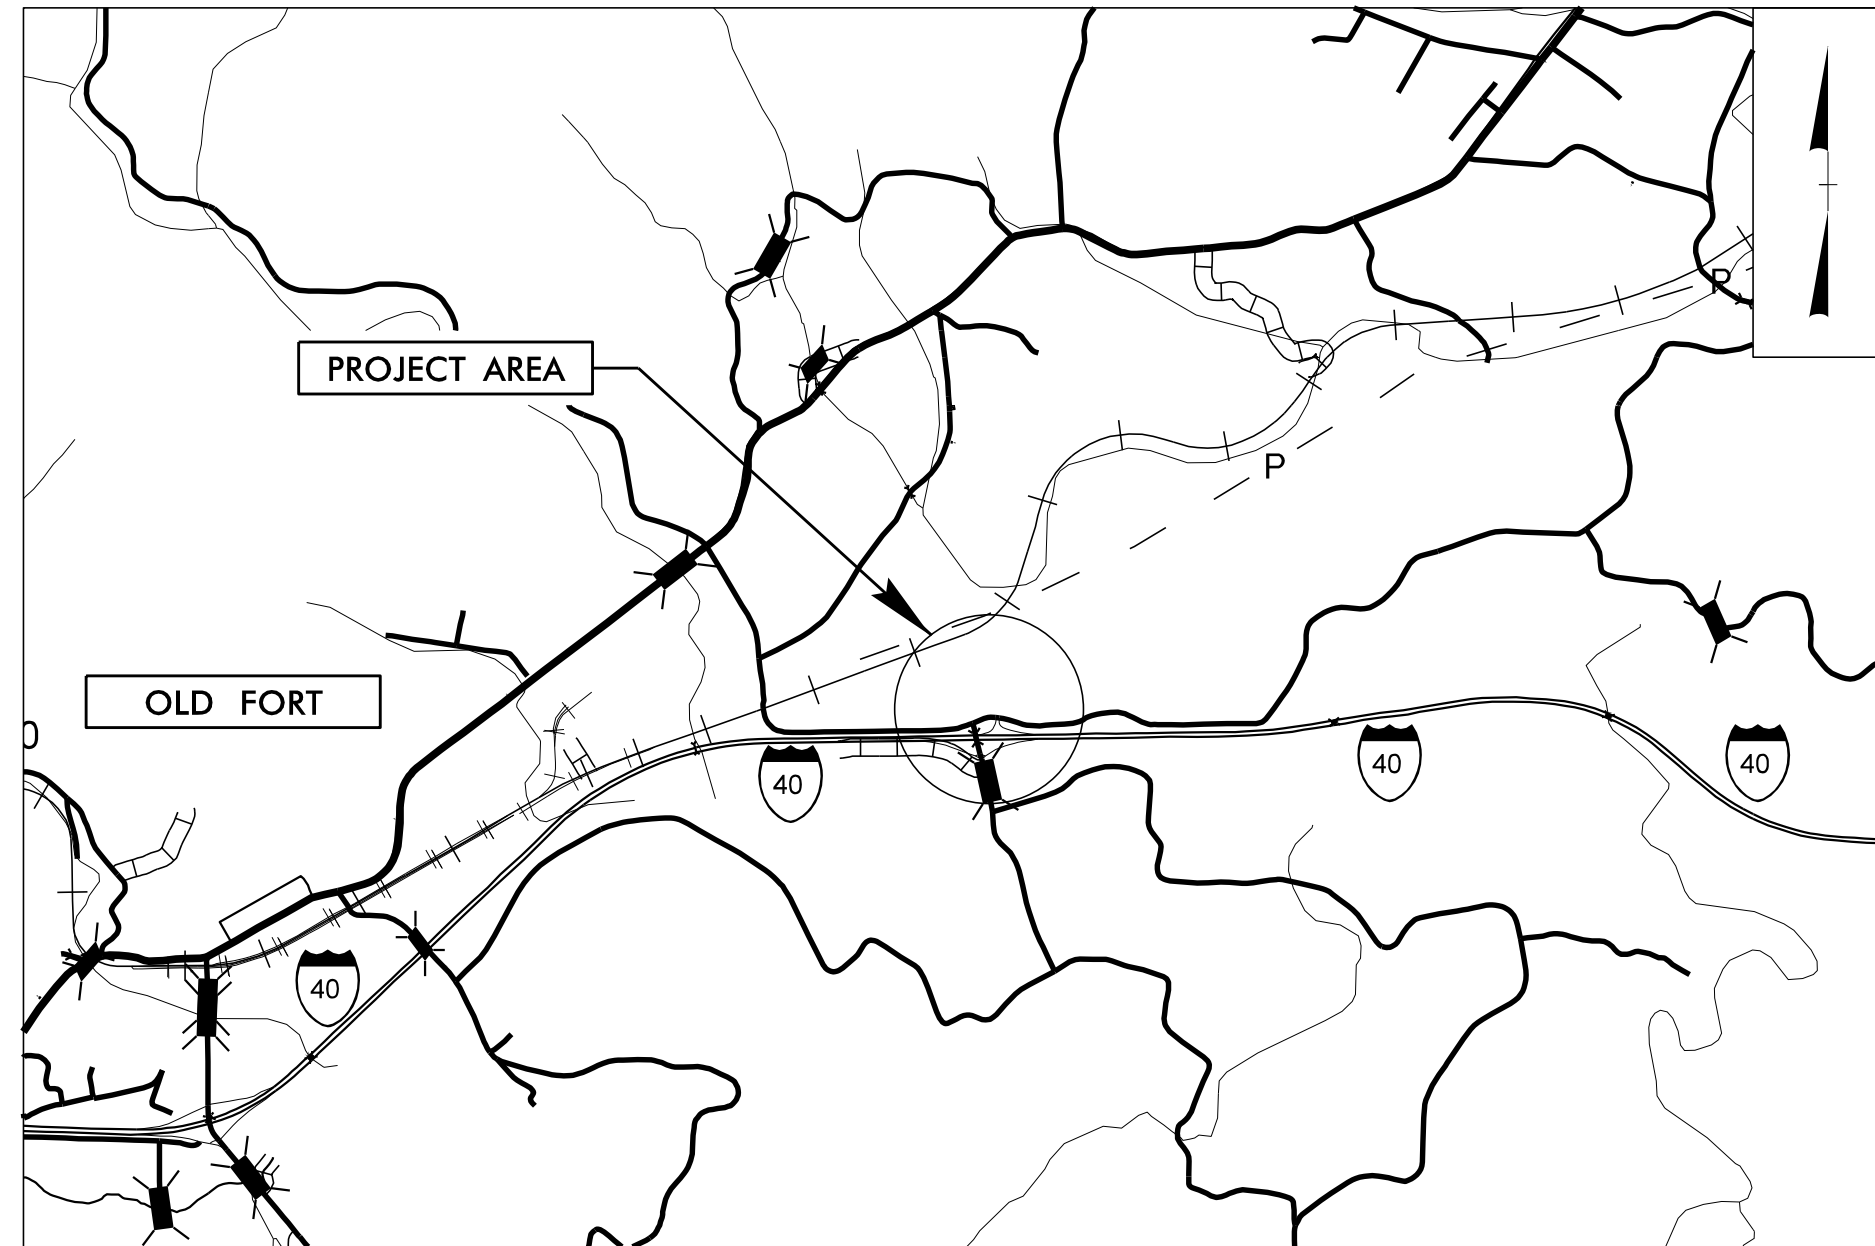

VICINITY MAP

LOCATION: REPLACE BRIDGE NO. 84 ON SR 1234
(PARKER PADGETT RD.) OVER I-40
TYPE OF WORK: GRADING, DRAINAGE, PAVING, & STRUCTURE

INDEX OF SHEETS

SHEET NO.	TITLE
TMP-1	TITLE SHEET, VICINITY MAP, AND INDEX OF SHEETS
TMP-1A	LIST OF APPLICABLE ROADWAY STANDARD DRAWINGS, AND LEGEND
TMP-1B-1C	TRANSPORTATION OPERATIONS PLAN: (MANAGEMENT STRATEGIES, GENERAL NOTES, AND LOCAL NOTES)
TMP-2	TEMPORARY SHORING DATA
TMP-2A	RAMP D OFFSITE DETOUR DETAILS
TMP-2B	RAMP C OFFSITE DETOUR DETAILS
TMP-2C	I-40 CLOSURE FOR GIRDERS/BRIDGE DEMOLITION DETAILS
TMP-3	TEMPORARY TRAFFIC CONTROL PHASING
TMP-4 THRU TMP-7	PHASE I DETAILS
TMP-8	PHASE II DETAILS

SHEET NO.
TMP-1


BR-0033

TIP PROJECT:

**DOCUMENT NOT CONSIDERED FINAL
UNLESS ALL SIGNATURES COMPLETED**

APPROVED: Don A. Parker
DATE: 01/11/2022

SEAL

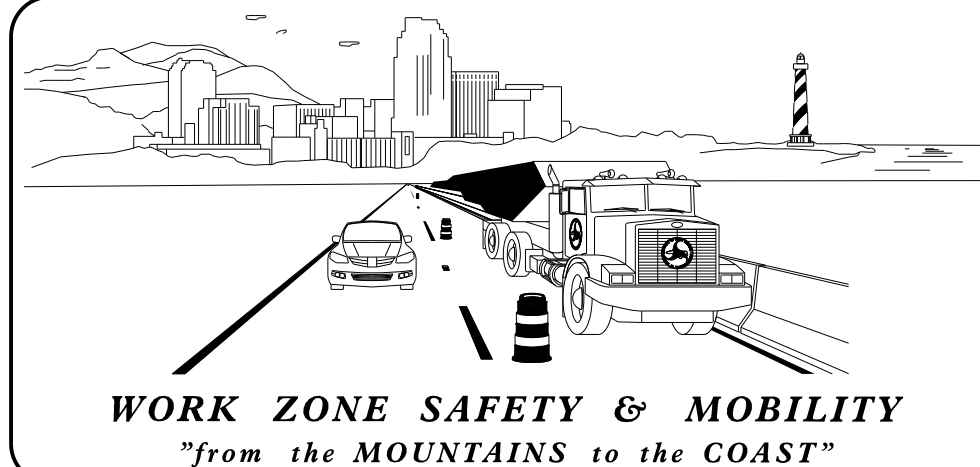

PLANS PREPARED BY:

M. A. AKLILU

NCDOT CONTACTS:

DON PARKER, P.E.
PROJECT ENGINEER

KARMEN DAIS, P.E.
PROJECT DESIGN ENGINEER

