


STATE	PROJECT NO.	SHEET NO.	TOTAL SHEETS
N.C.			2
WBS NO.	2022CPT.IO.08.I0601 2022CPT.IO.08.20601 2022CPT.IO.08.20602 FDR		



START PAVING OPERATIONS ON THE DEPARTURE SIDE OF SAM FURR RD INTERSECTION

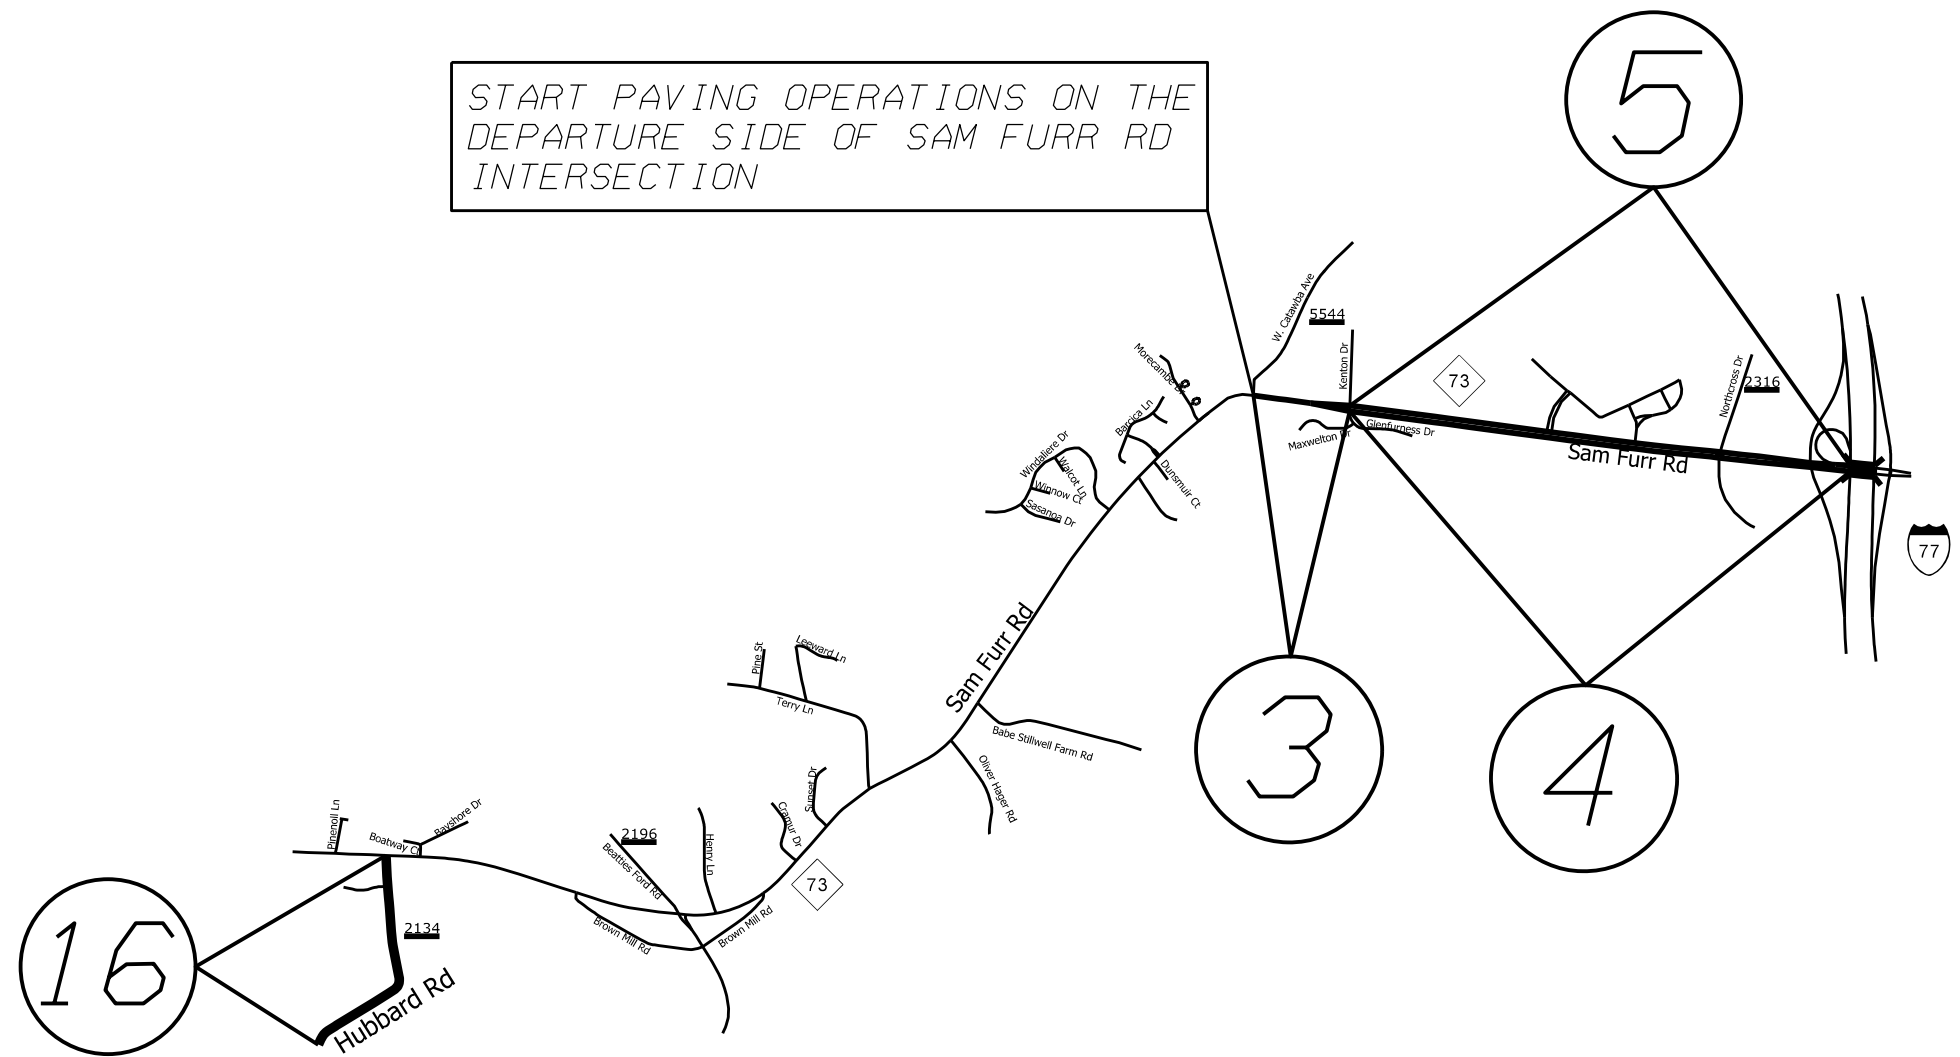

MAP

DESCRIPTION

- # 3 NC 73 SAM FURR RD
- # 4 NC 73 SAM FURR RD
- # 5 NC 73 SAM FURR RD
- # 16 SR 2134 HUBBARD RD

- FROM W. CATAWBA AVE TO BEGIN DIVIDE
- FROM BEGIN DIVIDE TO I-77 BRIDGE DECK
- FROM I-77 BRIDGE DECK TO END DIVIDE
- FROM NC 73 SAM FURR RD TO EOM

2022 MECKLENBURG COUNTY RESURFACING

SCALE	-NA-		REVISIONS
DATE	8/21		
DWG. BY	JHE		
DESIGN BY	JHE		
APPROVED			