


STATE	PROJECT NO.	SHEET NO.	TOTAL SHEETS
N.C.			3
WBS NO.	2022CPT.I0.08.I0601 2022CPT.I0.08.20601 2022CPT.I0.08.20602 FDR		

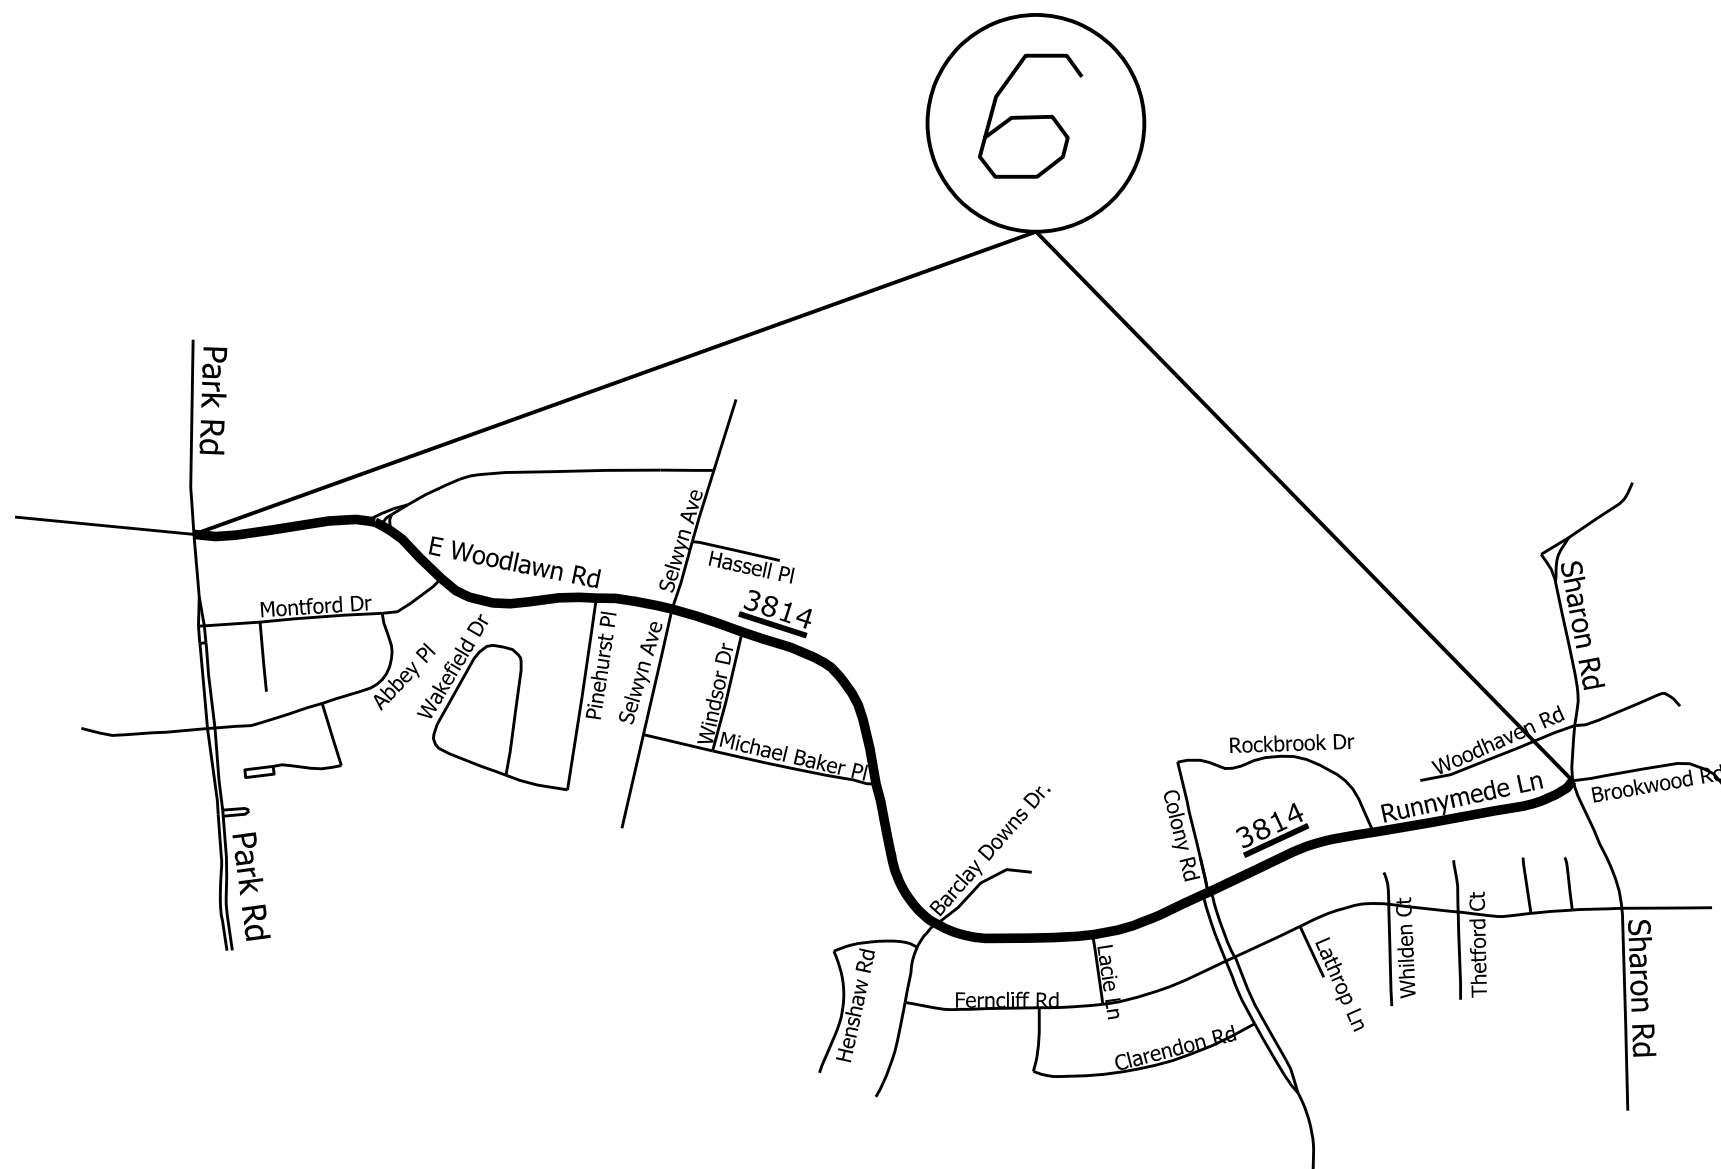

MAP

DESCRIPTION

#6 SR 3814 RUNNYMEDE LN / WOODLAWN RD

FROM SHARON RD TO PARK RD

2022 MECKLENBURG COUNTY RESURFACING		
SCALE	-NA-	
DATE	8/21	
DWG. BY	JHE	
DESIGN BY	JHE	
APPROVED		
		REVISIONS