


|         |   |           |              |
|---------|---|-----------|--------------|
| STATE   | PROJECT NO.   | SHEET NO. | TOTAL SHEETS |
| N.C.    |   |           | 4            |
| WBS NO. | 2022CPT.10.08.10601<br>2022CPT.10.08.20601<br>2022CPT.10.08.20602 FDR |           |              |

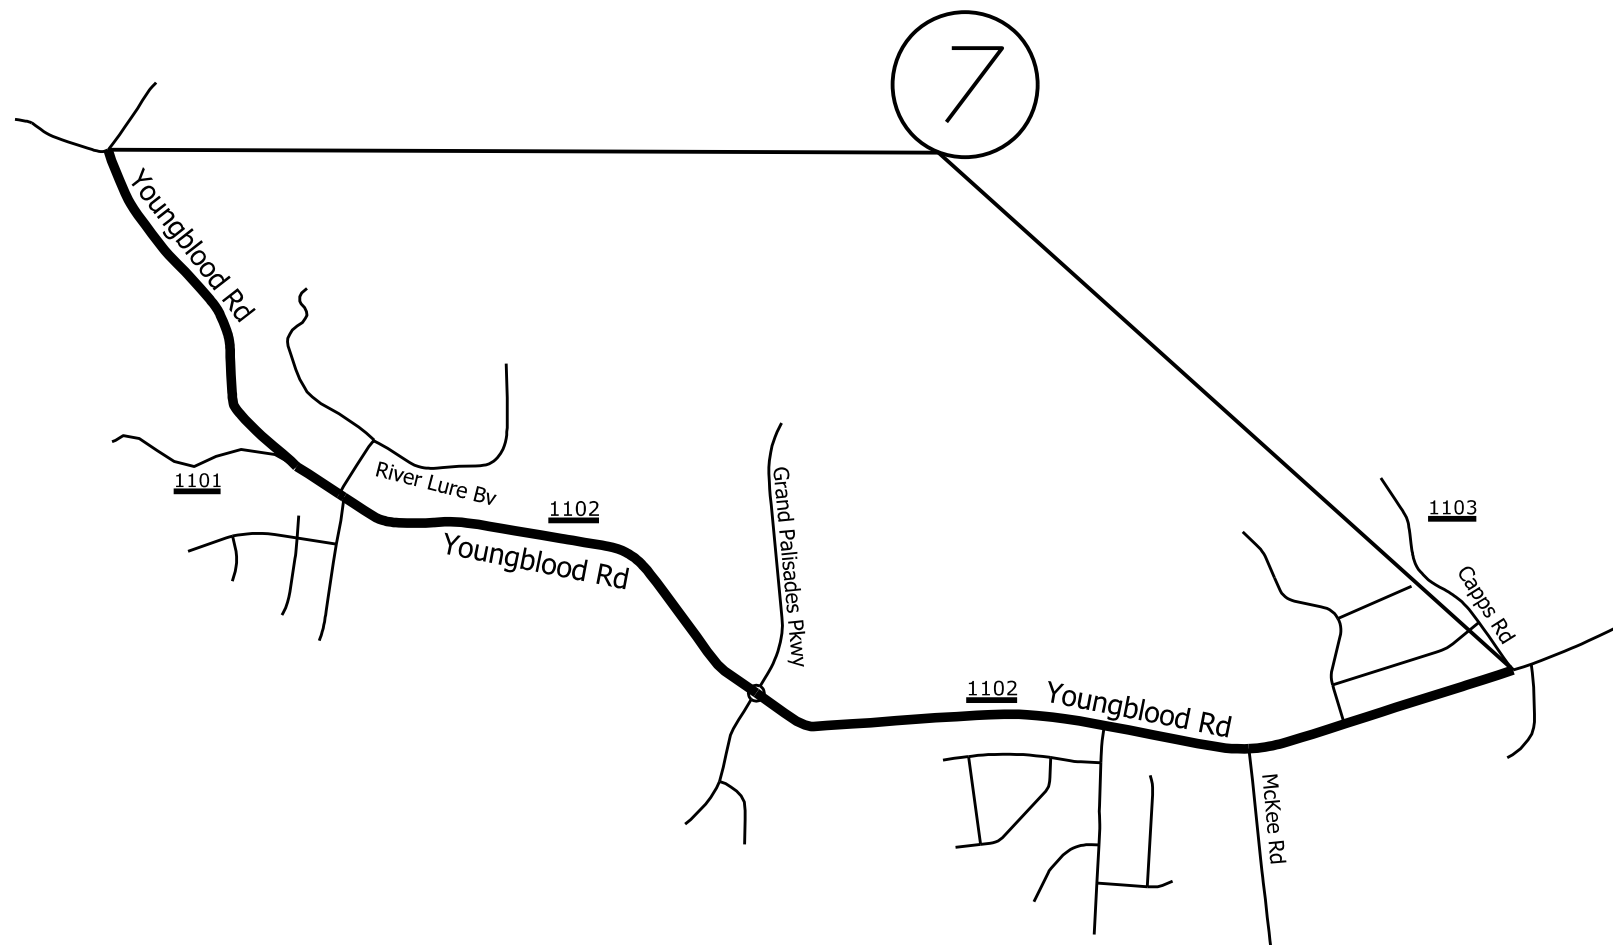

MAP

#7 SR 1102 YOUNGBLOOD RD

DESCRIPTION

FROM CAPPS RD TO EOM

2022 MECKLENBURG COUNTY  
RESURFACING

|           |      |   |           |
|-----------|------|---|-----------|
| SCALE     | -NA- |  | REVISIONS |
| DATE      | 8/21 |   |           |
| DWG. BY   | JHE  |   |           |
| DESIGN BY | JHE  |   |           |
| APPROVED  |      |   |           |