


STATE	PROJECT NO.	SHEET NO.	TOTAL SHEETS
N.C.			9
WBS NO.	2022CPT.J0.08.J0601 2022CPT.J0.08.20601 2022CPT.J0.08.20602 FDR		

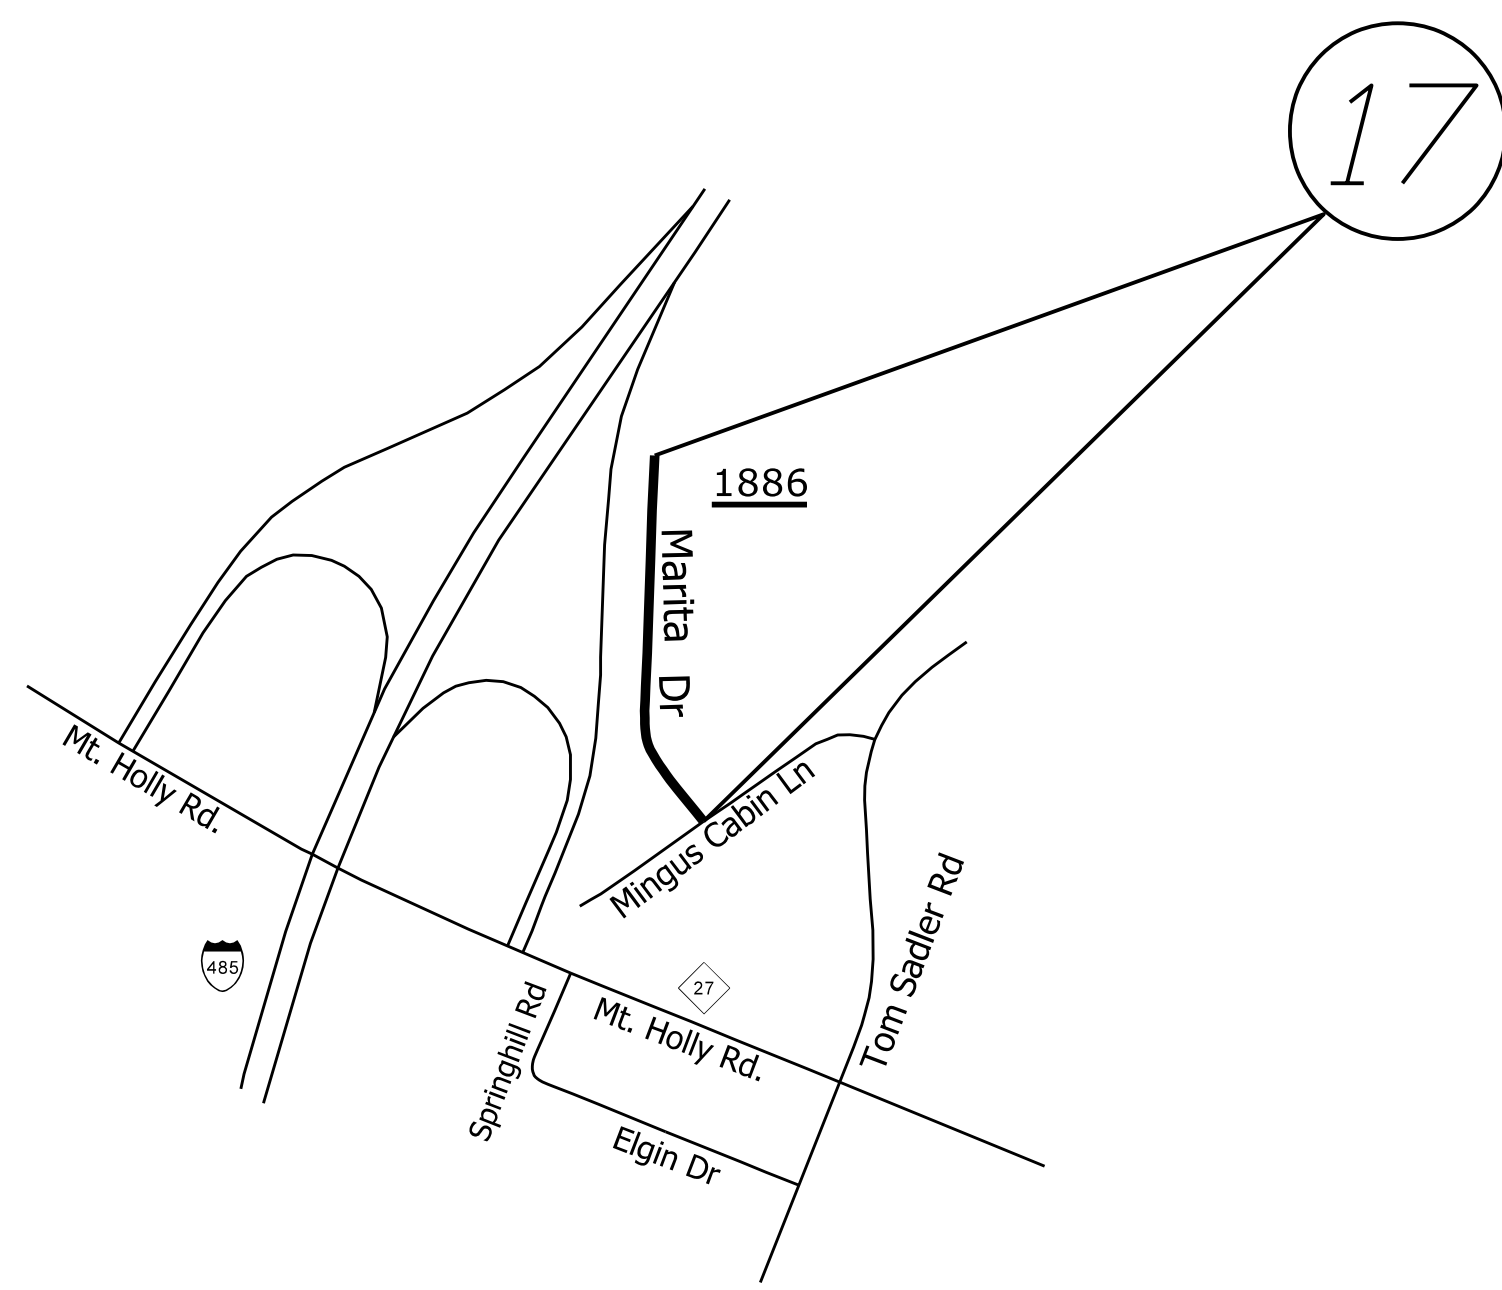


MAP

17 SR 1886 MARITA DRIVE

DESCRIPTION

FROM MINGUS CABIN LN TO EOM

2022 MECKLENBURG COUNTY RESURFACING										
SCALE	-NA-									
DATE	8/21									
DWG. BY	JHE									
DESIGN BY	JHE									
APPROVED										
		<table border="1"> <thead> <tr> <th colspan="2">REVISIONS</th> </tr> </thead> <tbody> <tr> <td> </td> <td> </td> </tr> <tr> <td> </td> <td> </td> </tr> <tr> <td> </td> <td> </td> </tr> </tbody> </table>	REVISIONS							
REVISIONS										