


1/6/2022
 U:\Traffic\Transportation Management Plan\TCP\PLAN SHEETS\15BPR.51_TMP.07_BRIDGE_46_PHASE_2.dgn
 angood


MATCH LINE SHEET TMP-8

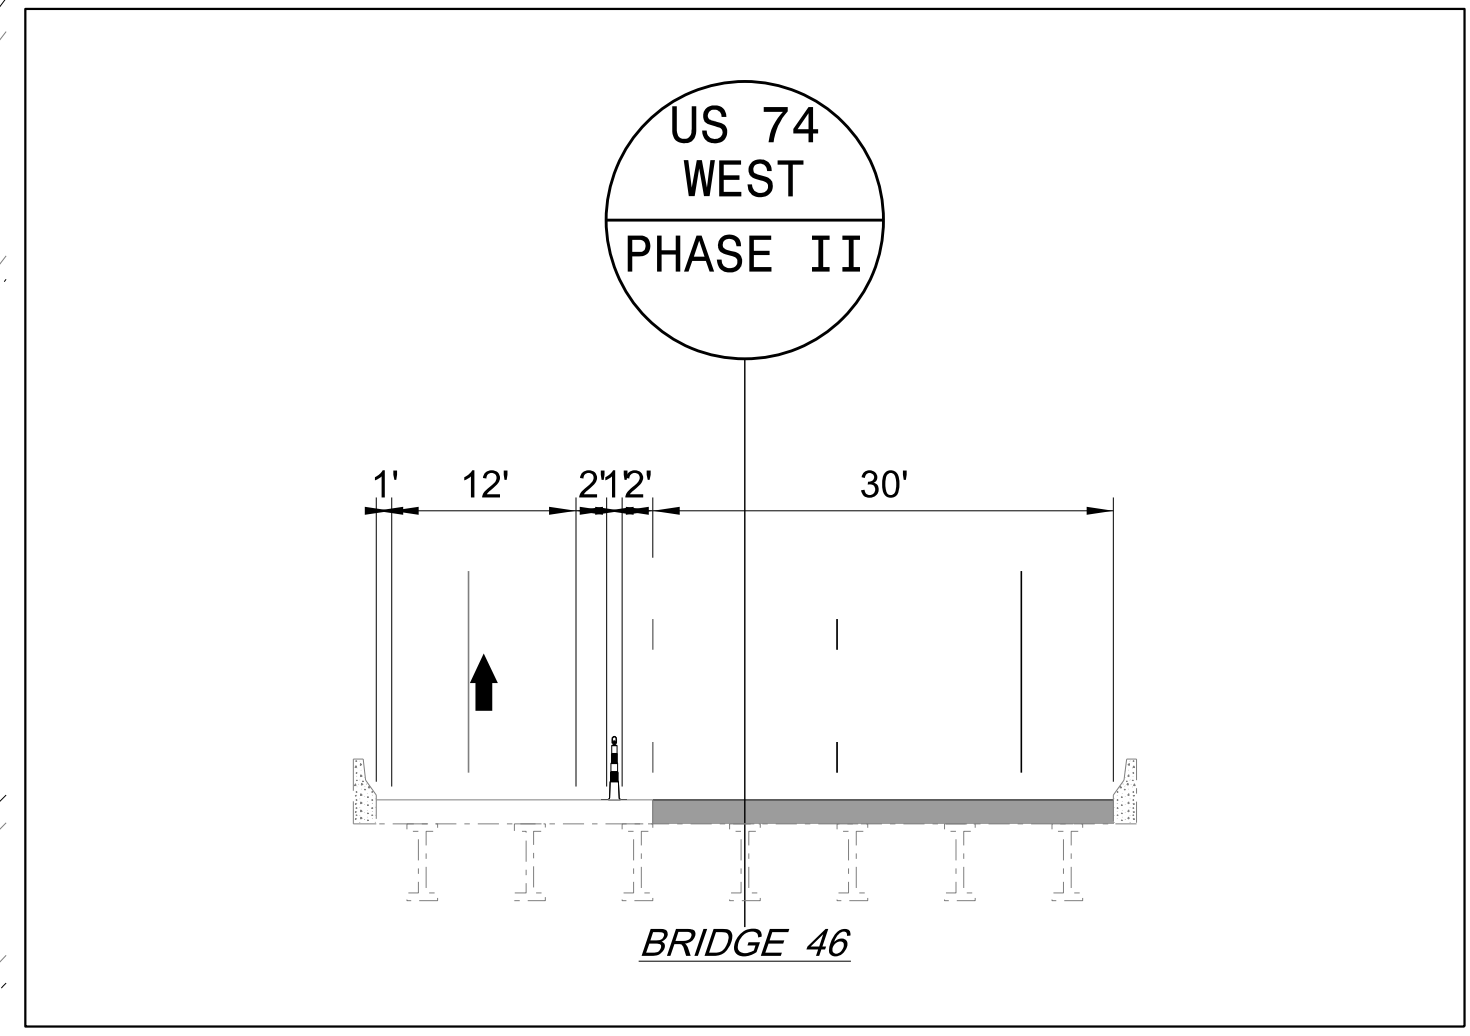

Stantec
 Stantec Consulting Services Inc.
 801 Jones Franklin Road
 Suite 300
 Raleigh, NC 27606
 Tel. 919.851.6866
 Fax. 919.851.7024
 www.stantec.com
 License No. F-0672

1/6/2022

**DOCUMENT NOT CONSIDERED FINAL
UNLESS ALL SIGNATURES COMPLETED**

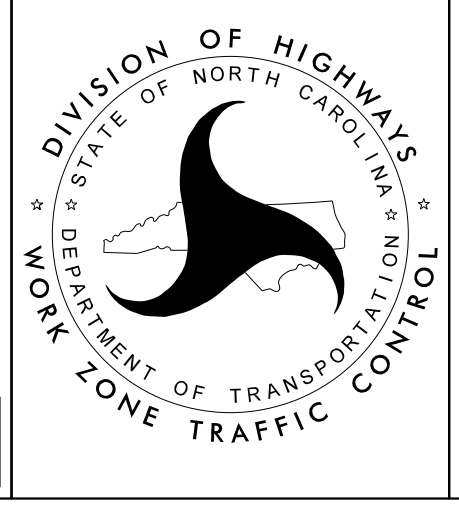

BRIDGE 350046
US 29 SOUTH / US 74 WEST
PHASE II