



I:\6\2022\Traffic\Transportation Management\Plan\TCP\PLAN SHEETS\15BPR.51\_TMP.22\_BRIDGE.66\_PHASE.3.dgn  
angood

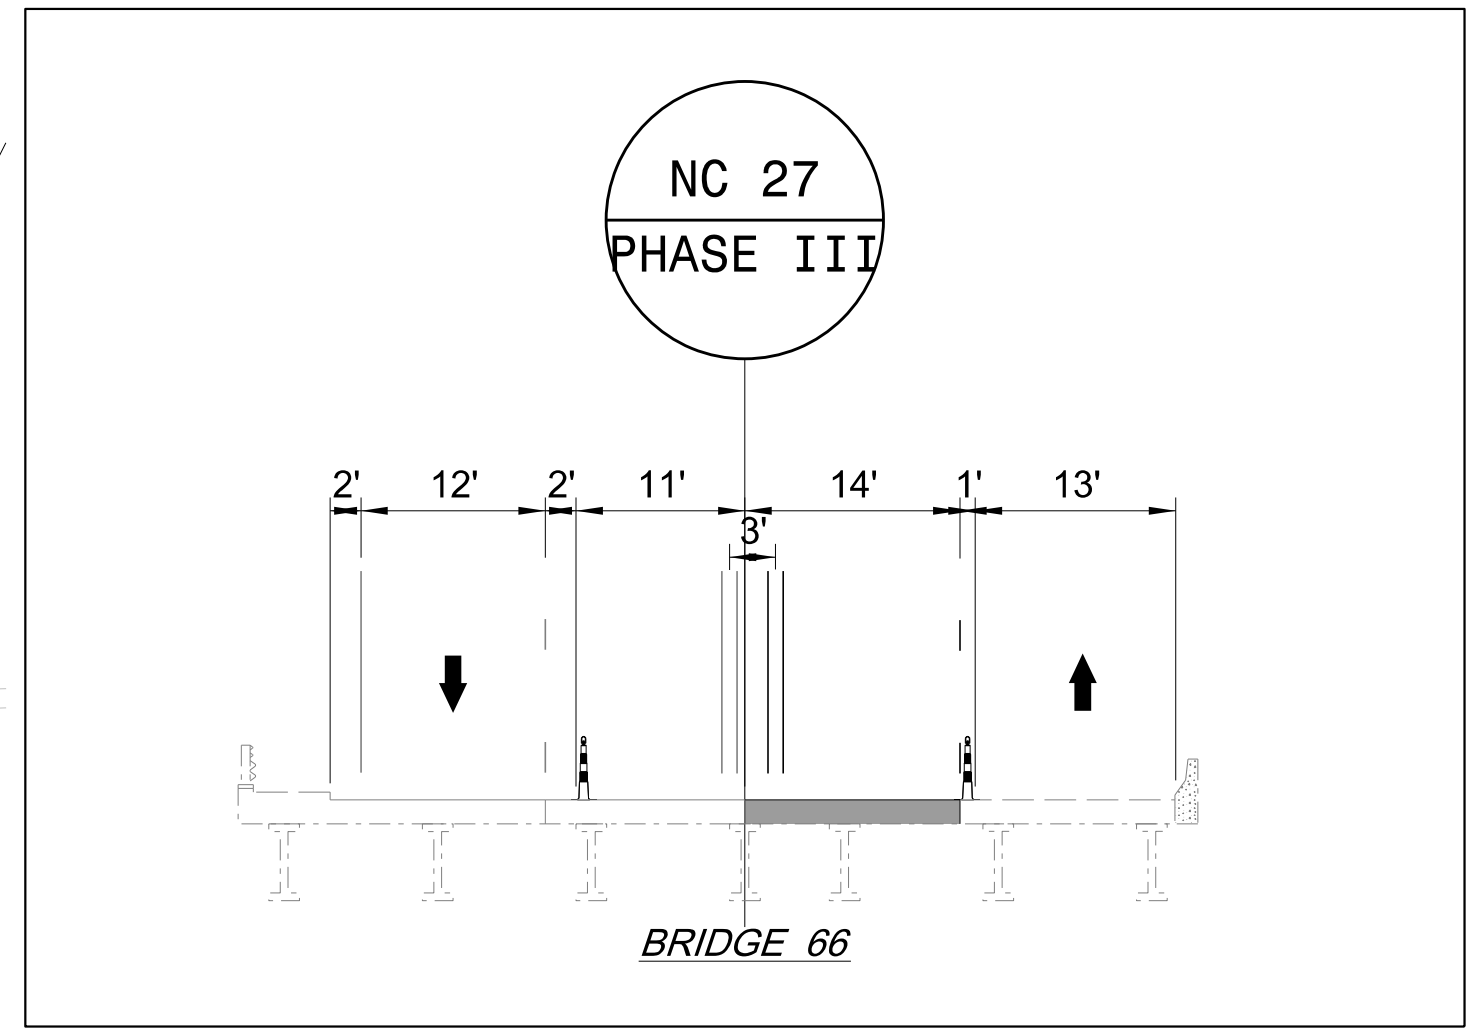

**Stantec**  
 Stantec Consulting Services Inc.  
 801 Jones Franklin Road  
 Suite 300  
 Raleigh, NC 27606  
 Tel. 919.851.6866  
 Fax. 919.851.7024  
 www.stantec.com  
 License No. F-0672

DocuSign  
 J.W. Woolard  
 PROFESSIONAL SEAL  
 19862  
 ENGINEER  
 W. WOOLARD, R.  
 1/6/2022  
**DOCUMENT NOT CONSIDERED FINAL  
 UNLESS ALL SIGNATURES COMPLETED**

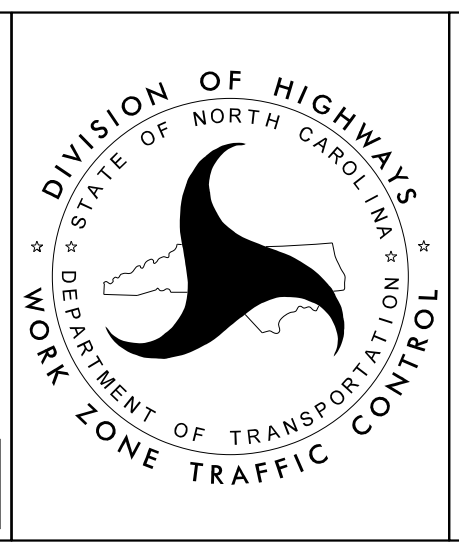

**BRIDGE 350066  
 NC 27  
 PHASE III**