
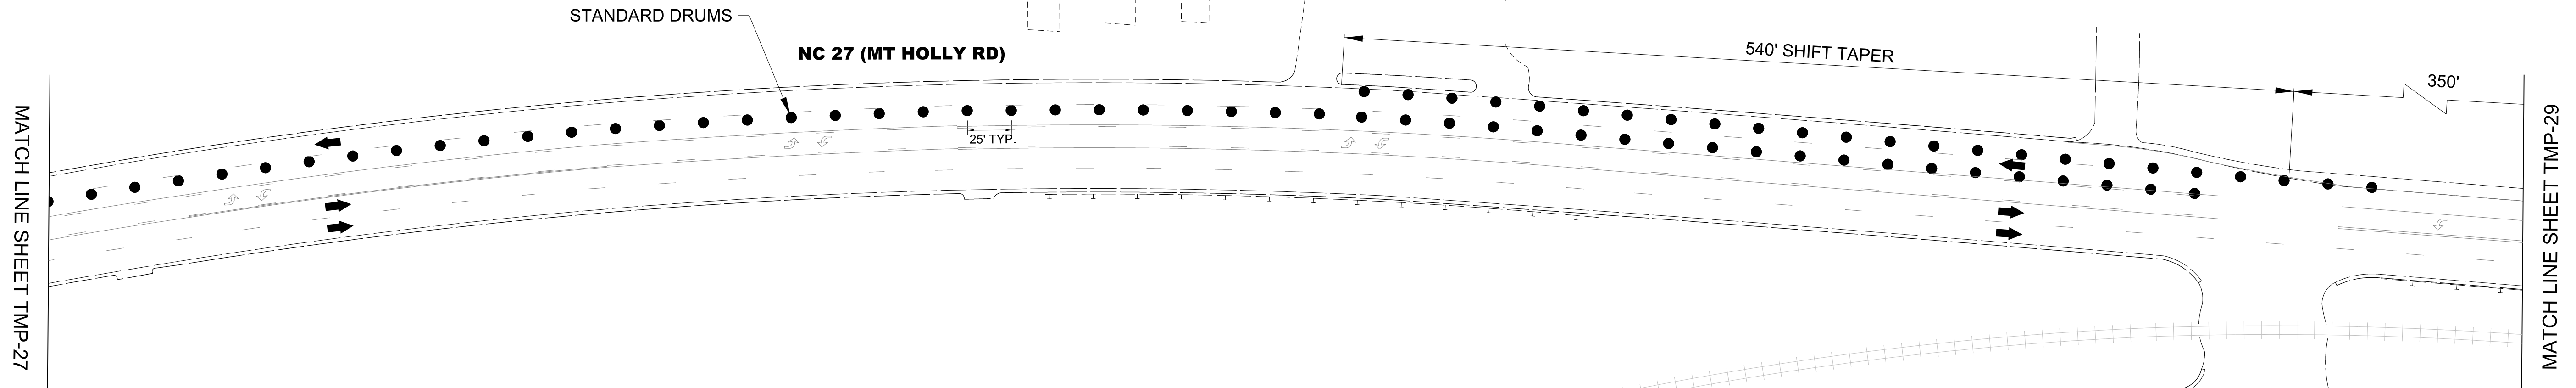


PROJ. REFERENCE NO.	SHEET NO.
15BPR.51	TMP-28

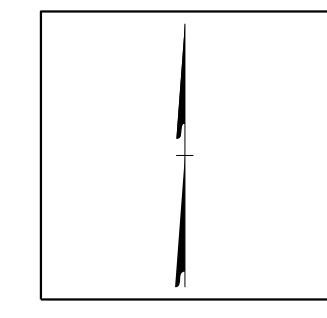

MATCH LINE SHEET TMP-27

MATCH LINE SHEET TMP-29

STANDARD DRUMS

NC 27 (MT HOLLY RD)

540' SHIFT TAPER

350'

25' TYP.


BELMEADE RD

I:\6/2022 Us\Traffic\Transportation Management\Plan\TCP\PLAN SHEETS\15BPR.51_TMP.28_BRIDGE.66_PHASE.4.dgn angood

Stantec Consulting Services Inc.
801 Jones Franklin Road
Suite 300
Raleigh, NC 27606
Tel. 919.851.6866
Fax. 919.851.7024
www.stantec.com
License No. F-0672

DocuSign
1/6/2022

**DOCUMENT NOT CONSIDERED FINAL
UNLESS ALL SIGNATURES COMPLETED**

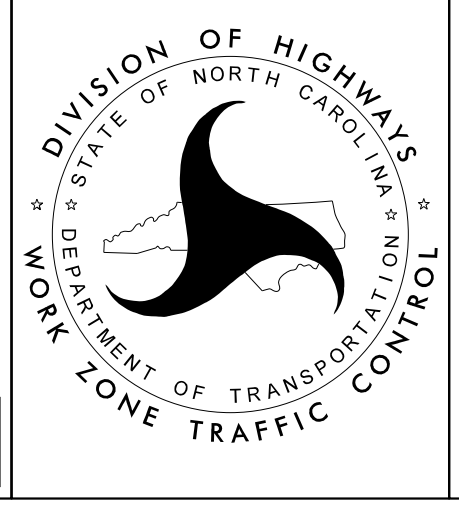

BRIDGE 350066
NC 27
PHASE IV