


MATCH LINE SHEET TMP-37

1/6/2022  
L:\Traffic\Transportation Management Plan\TCP\PLAN SHEETS\15BPR.51\_TMP.36\_BRIDGE.314\_PHASE1.dgn  
angood

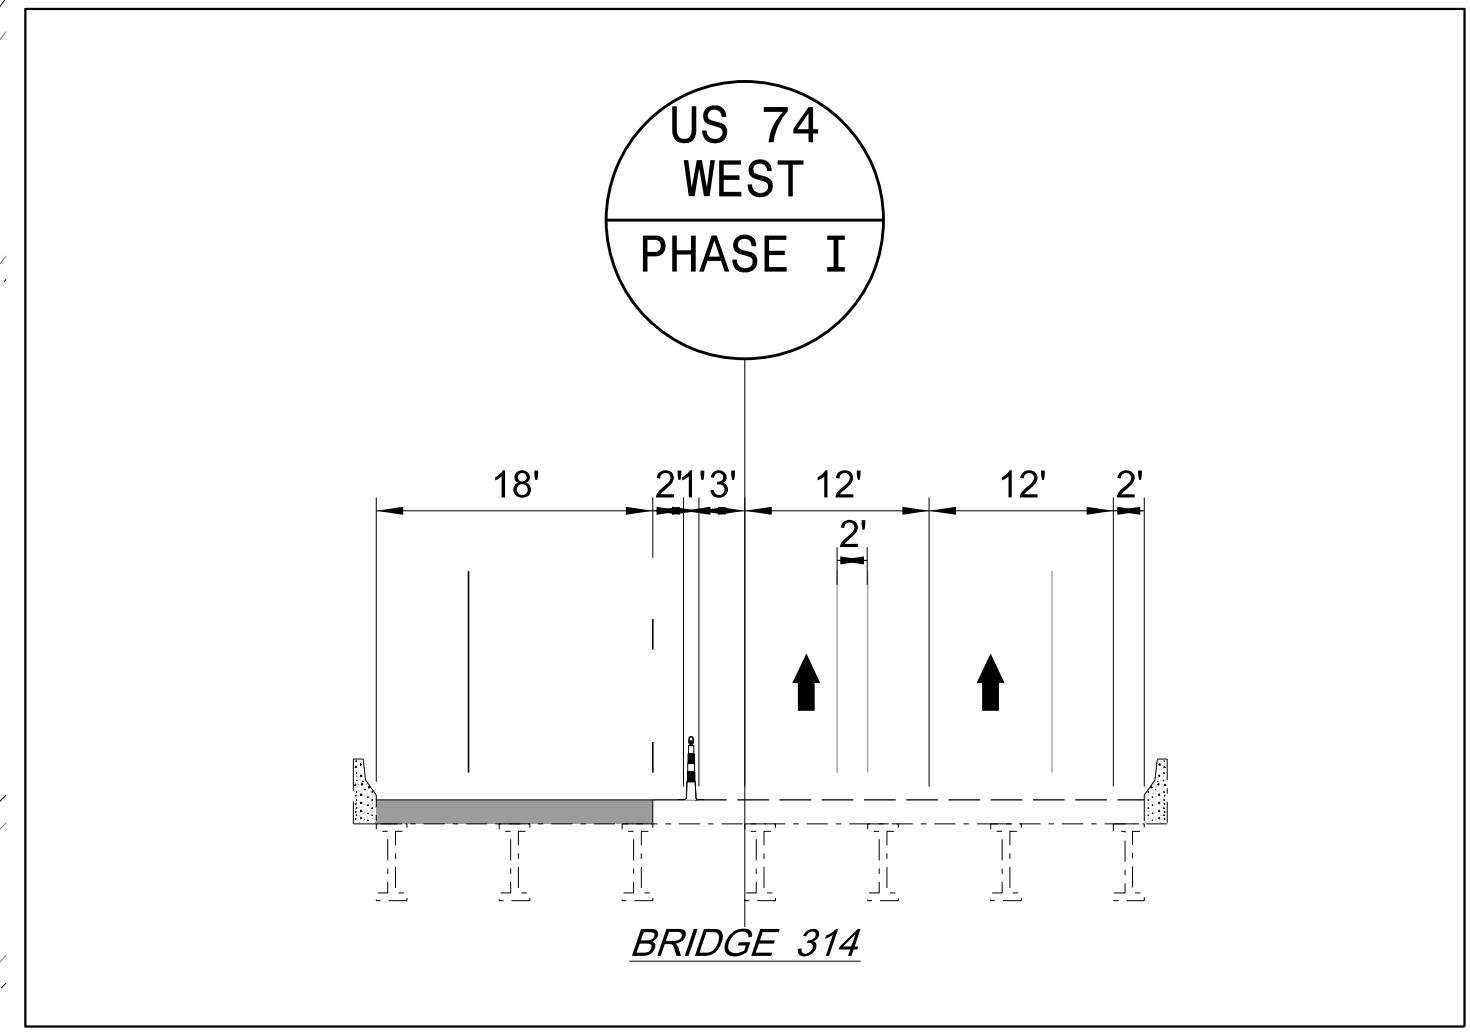


**Stantec**  
 Stantec Consulting Services Inc.  
 801 Jones Franklin Road  
 Suite 300  
 Raleigh, NC 27606  
 Tel. 919.851.6866  
 Fax. 919.851.7024  
 www.stantec.com  
 License No. F-0672

1/6/2022

PROFESSOR  
 J.W. Woolard  
 19862  
 ENGINEER  
 W. WOOLARD, R.

**DOCUMENT NOT CONSIDERED FINAL  
 UNLESS ALL SIGNATURES COMPLETED**

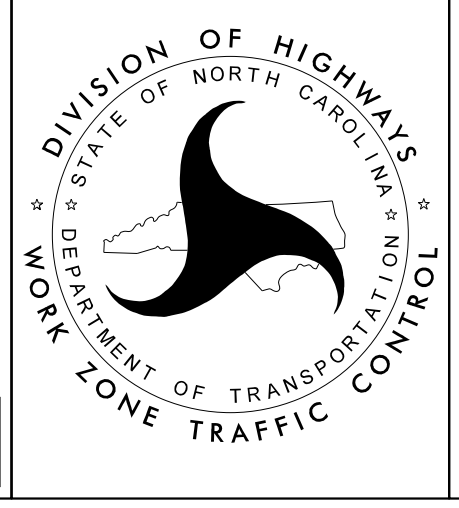

**BRIDGE 350314  
 US 29 SOUTH / US 74 WEST  
 PHASE I**