
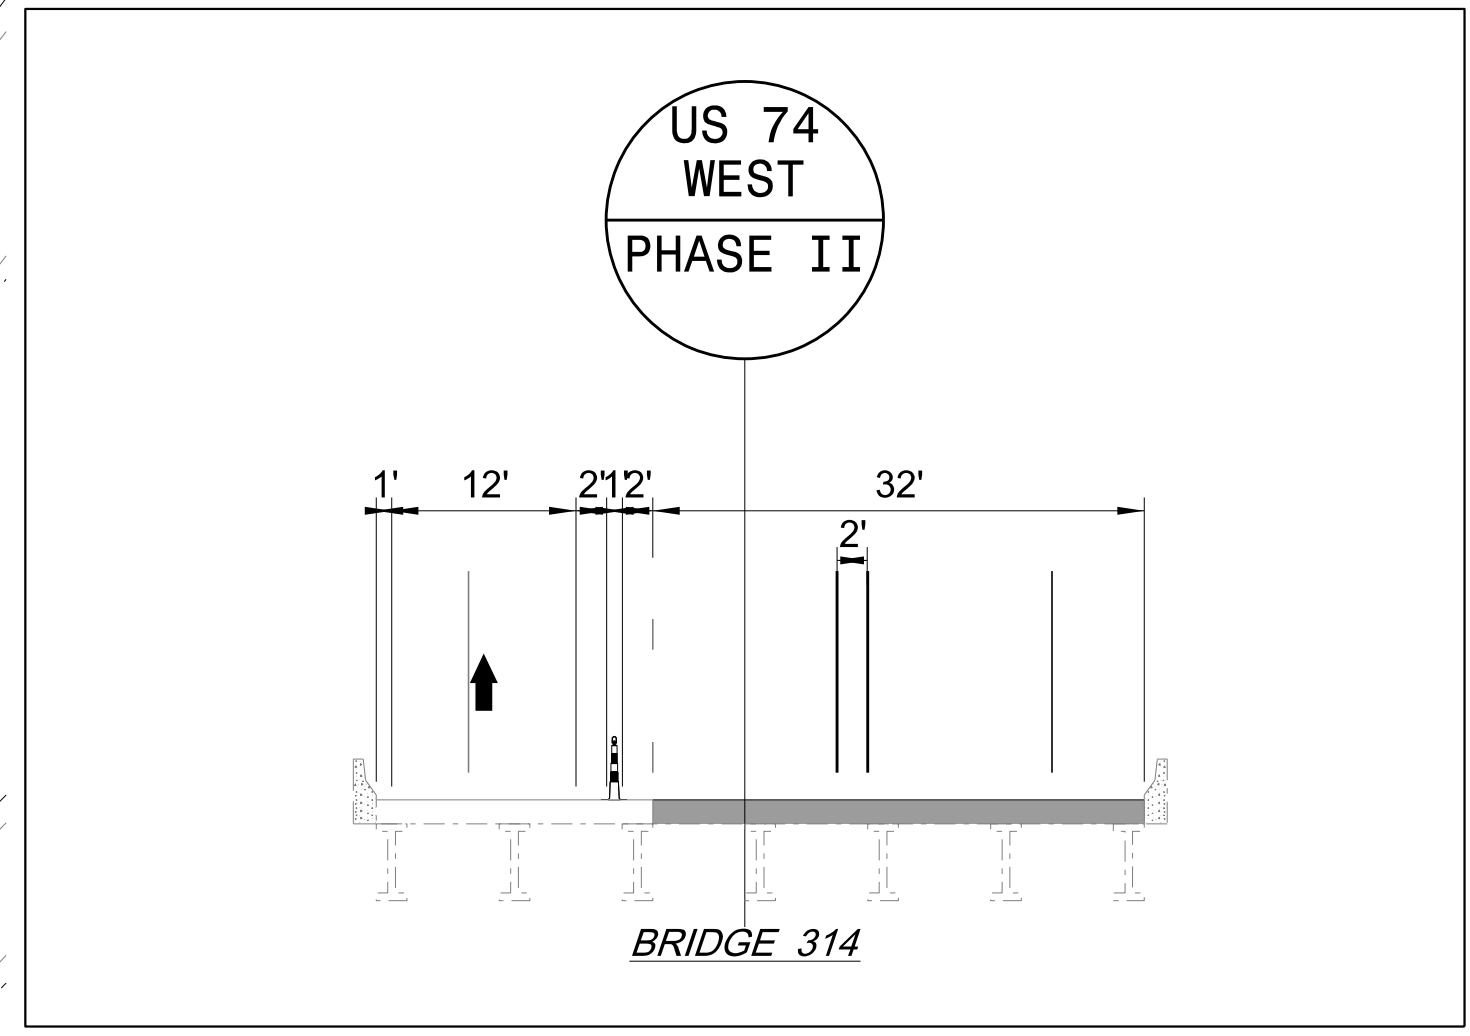
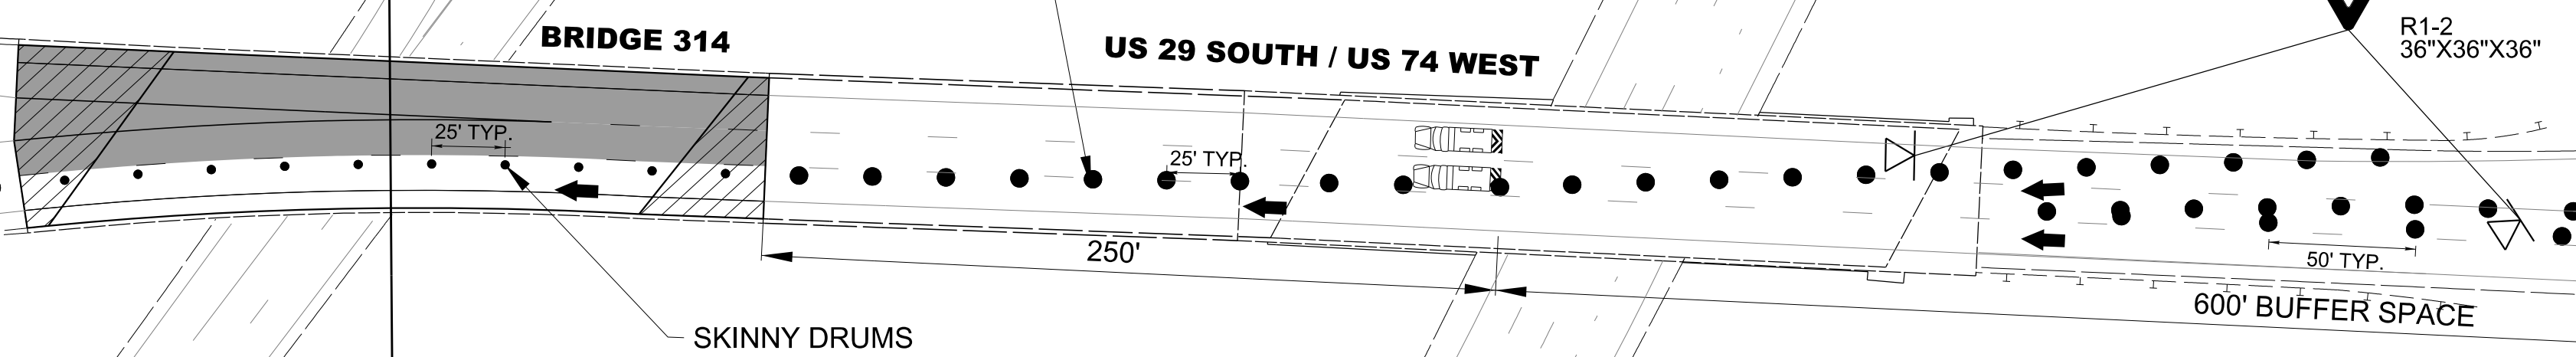


SEE SHEET TMP-2
FOR OFF-SITE DETOUR
ROUTE

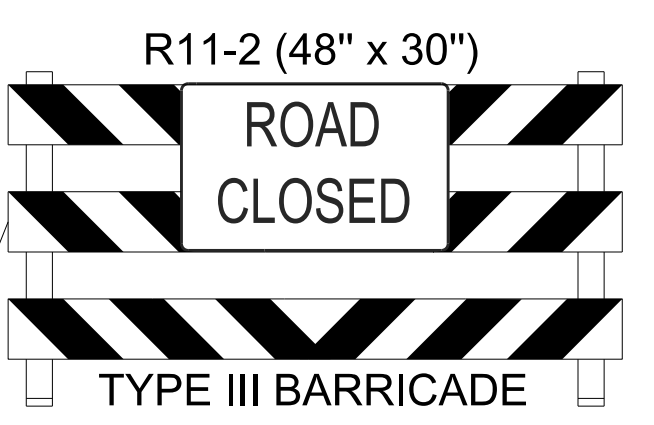


1/6/2022
I:\Traffic\Transportation Management Plan\TCP\PLAN SHEETS\15BPR.51_TMP.39_BRIDGE.314_PHASE.2.dgn
angood

MATCH LINE SHEET TMP-40

Stantec Consulting Services Inc.
801 Jones Franklin Road
Suite 300
Raleigh, NC 27606
Tel. 919.851.6866
Fax. 919.851.7024
www.stantec.com
License No. F-0672

1/6/2022

**DOCUMENT NOT CONSIDERED FINAL
UNLESS ALL SIGNATURES COMPLETED**

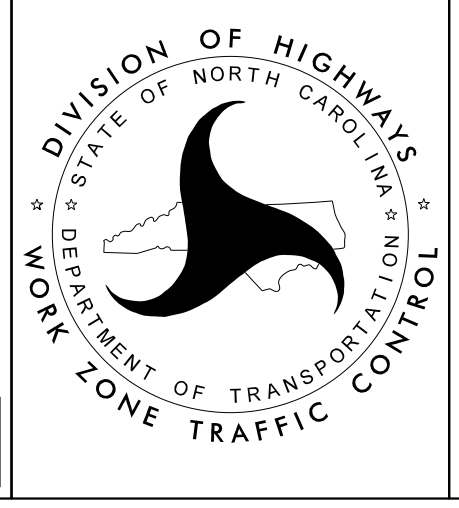

**BRIDGE 350314
US 29 SOUTH / US 74 WEST
PHASE II**