



NOTES

SEE TRAFFIC MANAGEMENT PLANS FOR LANE WIDTHS, SEQUENCING, AND OTHER TRAFFIC CONTROL MEASURES FOR STAGING OF OVERLAY SURFACE PREPARATION AND DECK SEAL PLACEMENT.

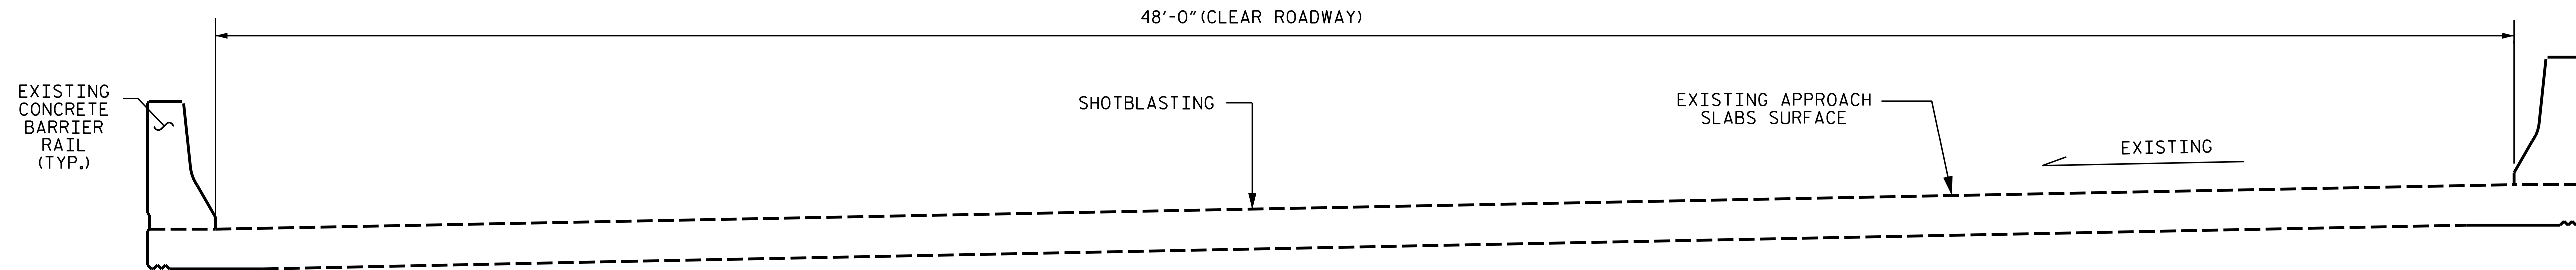


TYPICAL SECTION- APPROACH SLAB B THRU G
(EXISTING)

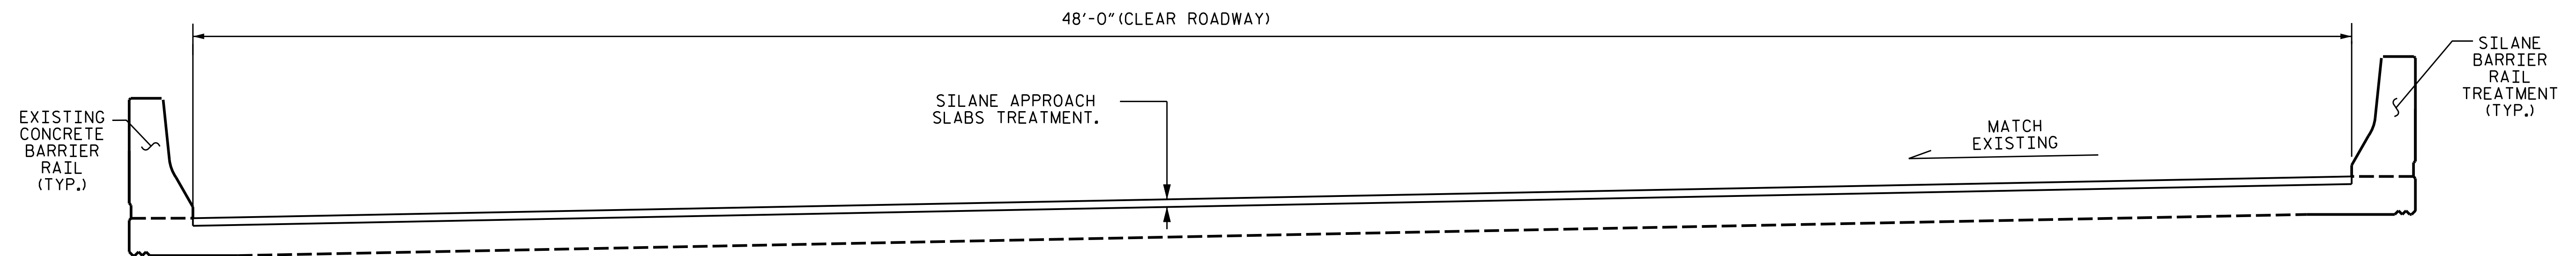

TYPICAL SECTION- APPROACH SLAB B THRU G
(PROPOSED)

PROJECT NO. 15BPR.51
GASTON COUNTY
BRIDGE NO. 350046

SHEET 2 OF 2

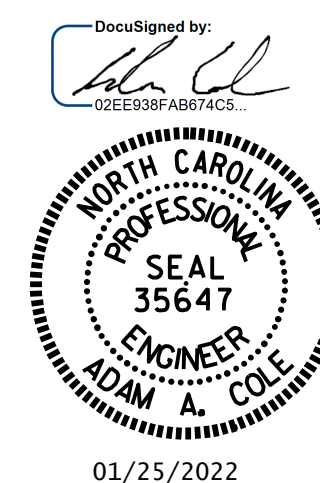

STATE OF NORTH CAROLINA
DEPARTMENT OF TRANSPORTATION
RALEIGH

TYPICAL SECTION
APPROACH SLABS
B, C, D, E, F, & G

DRAWN BY : GHOLAMREZA KOUCHEKI DATE : 12/2021
CHECKED BY : H.A. LOCKLEAR DATE : 12/2021

DOCUMENT NOT CONSIDERED
FINAL UNLESS ALL
SIGNATURES COMPLETED

REVISIONS						SHEET NO.
NO.	BY:	DATE:	NO.	BY:	DATE:	S1-04
1			3			TOTAL SHEETS
2			4			67