

LIMIT OF SILANE BARRIER RAIL APPLICATION.

AS-BUILT REPAIR QUANTITY TABLE		
DECK SURFACE REPAIR - PAVEMENT SLABS D, E, & F		
	ESTIMATE	ACTUAL
SHOTBLASTING BRIDGE DECK	448.00 SQ.YD.	
CONCRETE DECK REPAIR FOR SILANE DECK TREATMENT	0.0 CU.FT.	
SILANE DECK TREATMENT	448.00 SQ.YD.	
SILANE BARRIER RAIL TREATMENT		
SURFACE PREPARATION FOR CONCRETE BARRIER	644.0 SQ.FT.	
SILANE BARRIER RAIL TREATMENT	644.0 SQ.FT.	



NOTES:

REPAIR LOCATIONS AND ESTIMATED QUANTITIES ARE GIVEN WITH THE BEST INFORMATION AVAILABLE. IF ADDITIONAL REPAIRS NOT SHOWN ON THE DRAWINGS ARE DEEMED NECESSARY BY THE ENGINEER, THE ENGINEER WILL NOTE ON THE DRAWINGS THE APPROXIMATE LOCATIONS AND DESCRIPTION OF THE REPAIRS AND ENTER THE ACTUAL QUANTITIES INTO THE AS-BUILT REPAIR QUANTITY TABLE.

FOR SECTION D-D, SEE "JOINT DETAILS" SHEET.

FOR SILANE DECK TREATMENT, SEE SPECIAL PROVISIONS.

FOR SILANE BARRIER RAIL TREATMENT, SEE SPECIAL PROVISIONS.

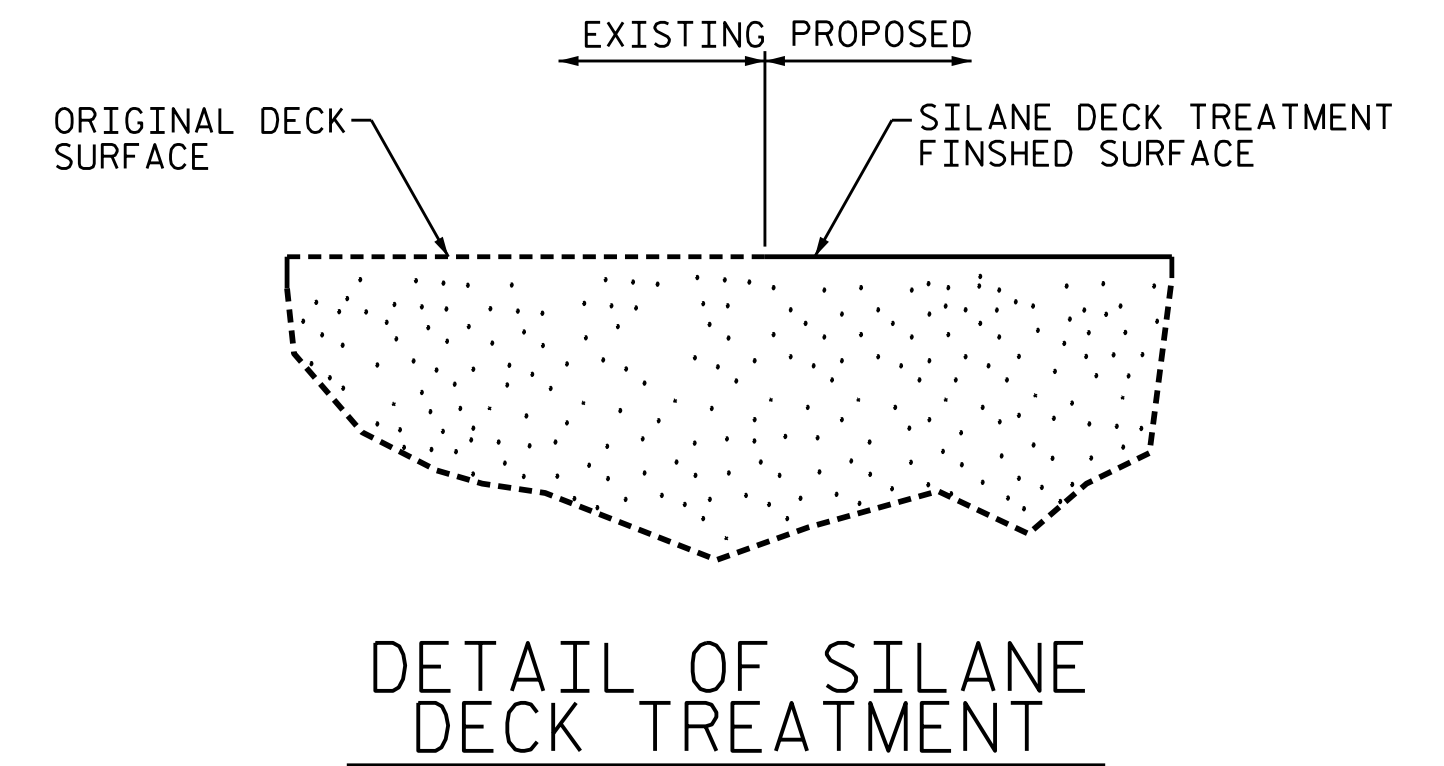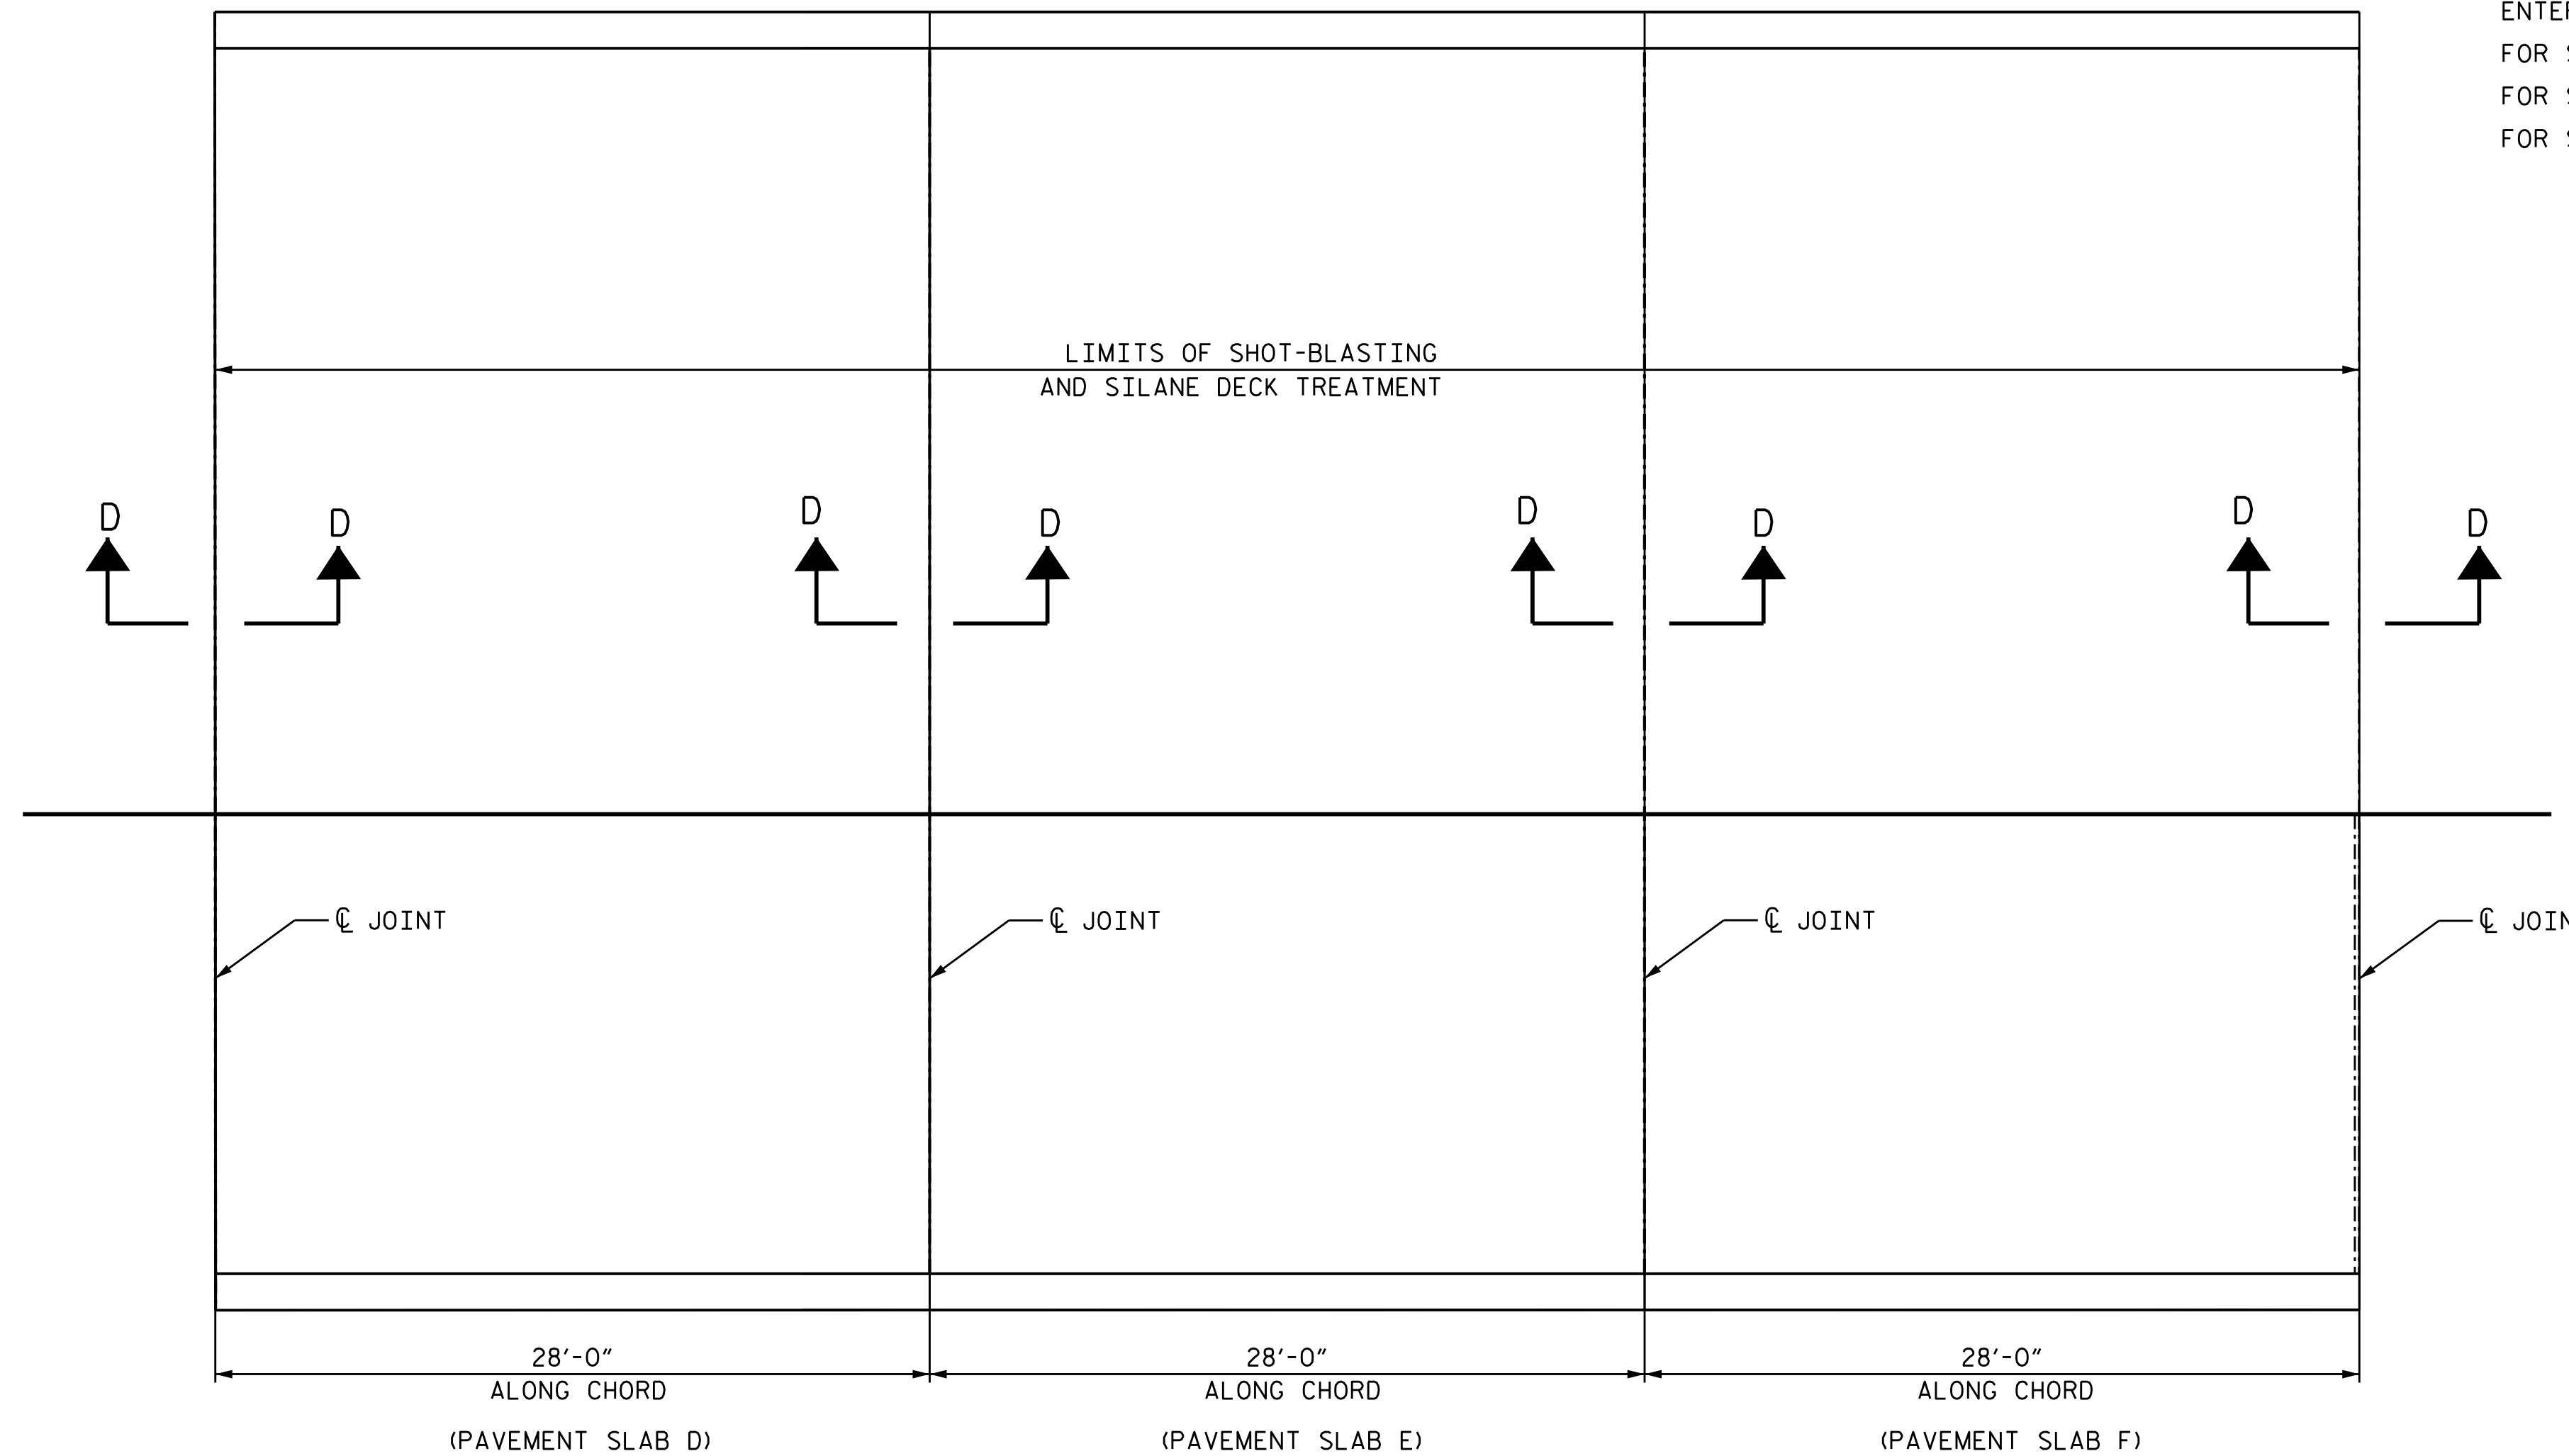

PAVEMENT SLABS D, E, & F

PROJECT NO. 15BPR.51
 GASTON COUNTY
 BRIDGE NO. 350046

SHEET 6 OF 6



STATE OF NORTH CAROLINA
 DEPARTMENT OF TRANSPORTATION
 RALEIGH
 PAVEMENT SLAB D, E, F
 DECK SURFACE REPAIR

DRAWN BY : GHOLAMREZA KOUICHEKI DATE : 11/2021
 CHECKED BY : H.A. LOCKLEAR DATE : 11/2021

DOCUMENT NOT CONSIDERED
 FINAL UNLESS ALL
 SIGNATURES COMPLETED

REVISIONS						SHEET NO.
NO.	BY:	DATE:	NO.	BY:	DATE:	SHEET NO.
1			3			S1-10
2			4			TOTAL SHEETS 67