



TYPICAL SECTION

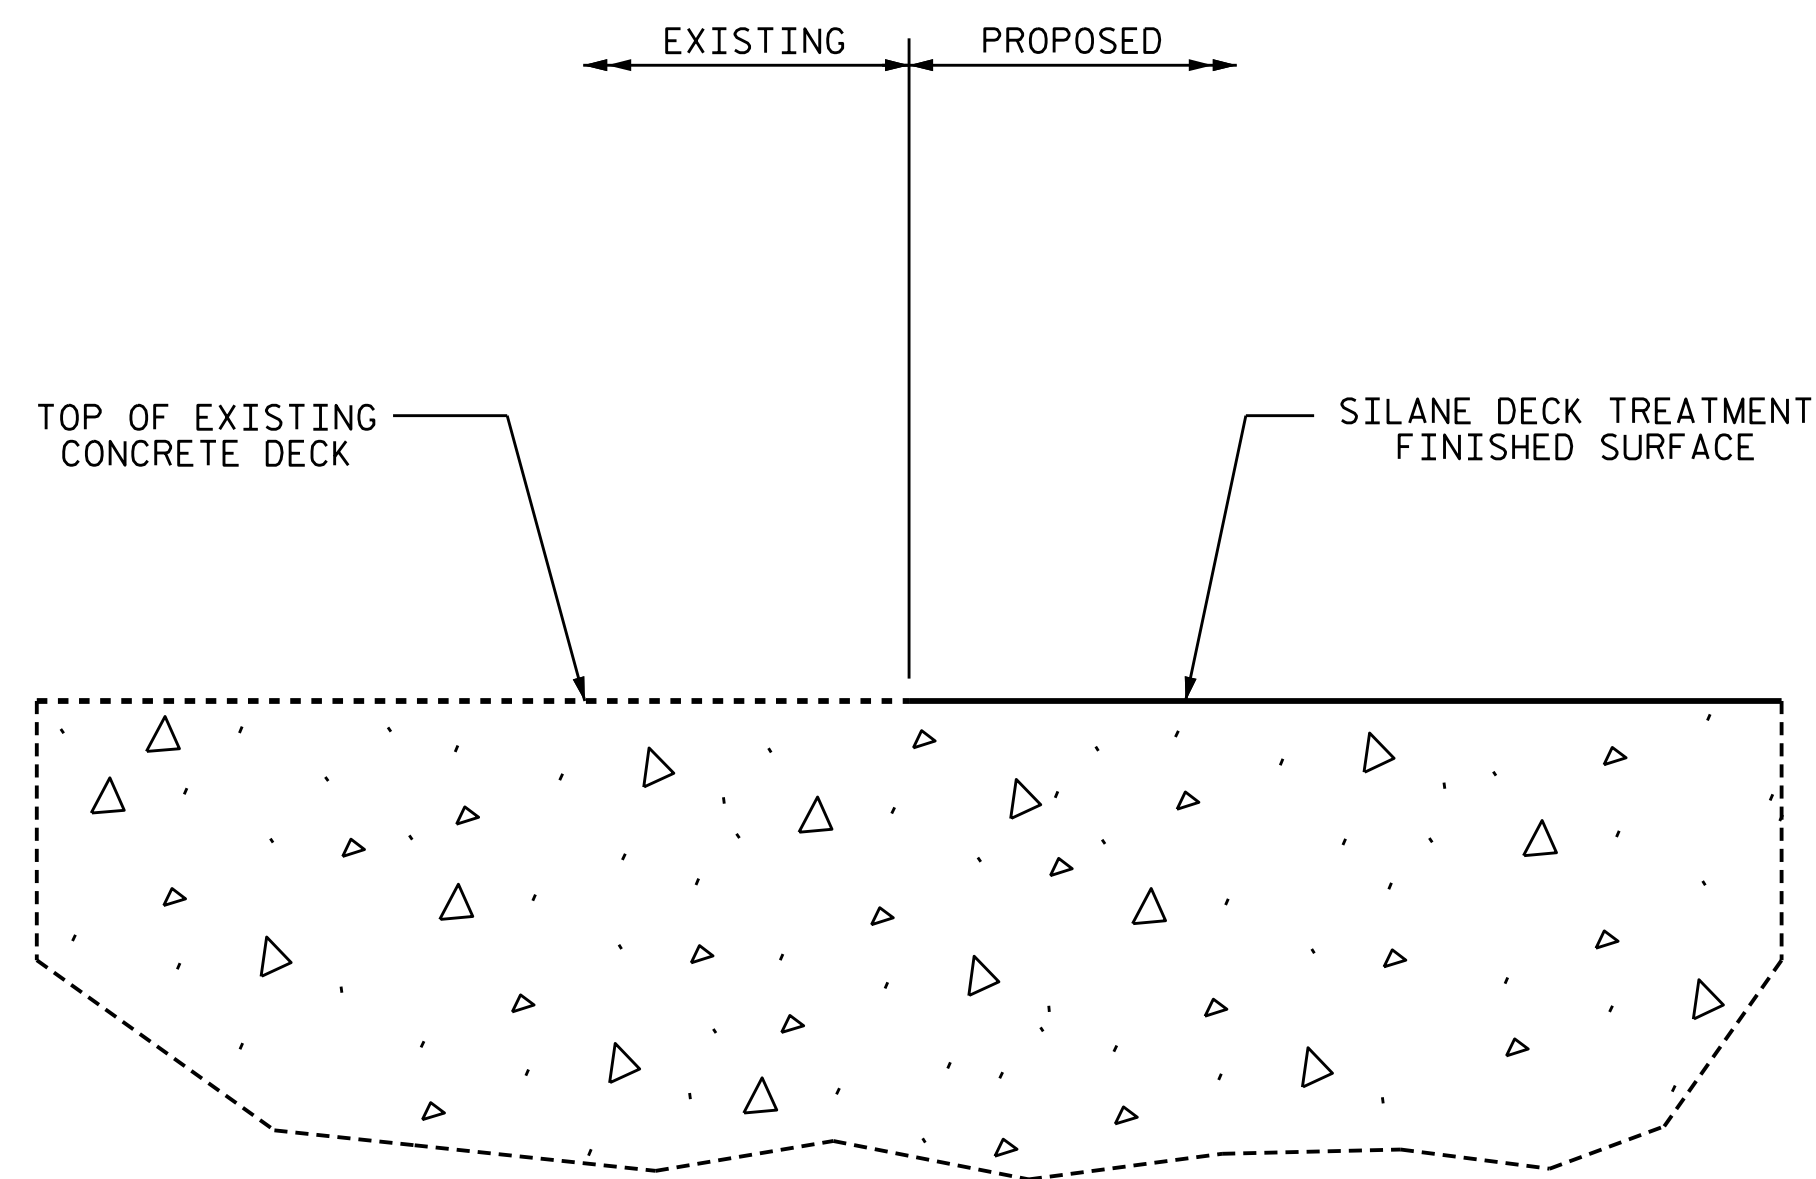

DETAIL OF SILANE DECK TREATMENT

PROJECT NO. 15BPR.51  
GASTON COUNTY  
 BRIDGE NO. 350066

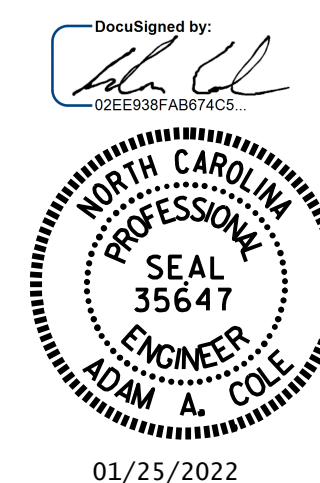

STATE OF NORTH CAROLINA  
 DEPARTMENT OF TRANSPORTATION  
 RALEIGH

**SUPERSTRUCTURE  
 TYPICAL SECTION**

DRAWN BY : R. SAHA DATE : 6/2019  
 CHECKED BY : H.A. LOCKLEAR DATE : 12/2021

DOCUMENT NOT CONSIDERED  
 FINAL UNLESS ALL  
 SIGNATURES COMPLETED

REVISIONS						SHEET NO.
NO.	BY:	DATE:	NO.	BY:	DATE:	S4-04
1			3			TOTAL SHEETS 67
2			4			