
PROJ. REFERENCE NO.

U-5606

TMP-2D

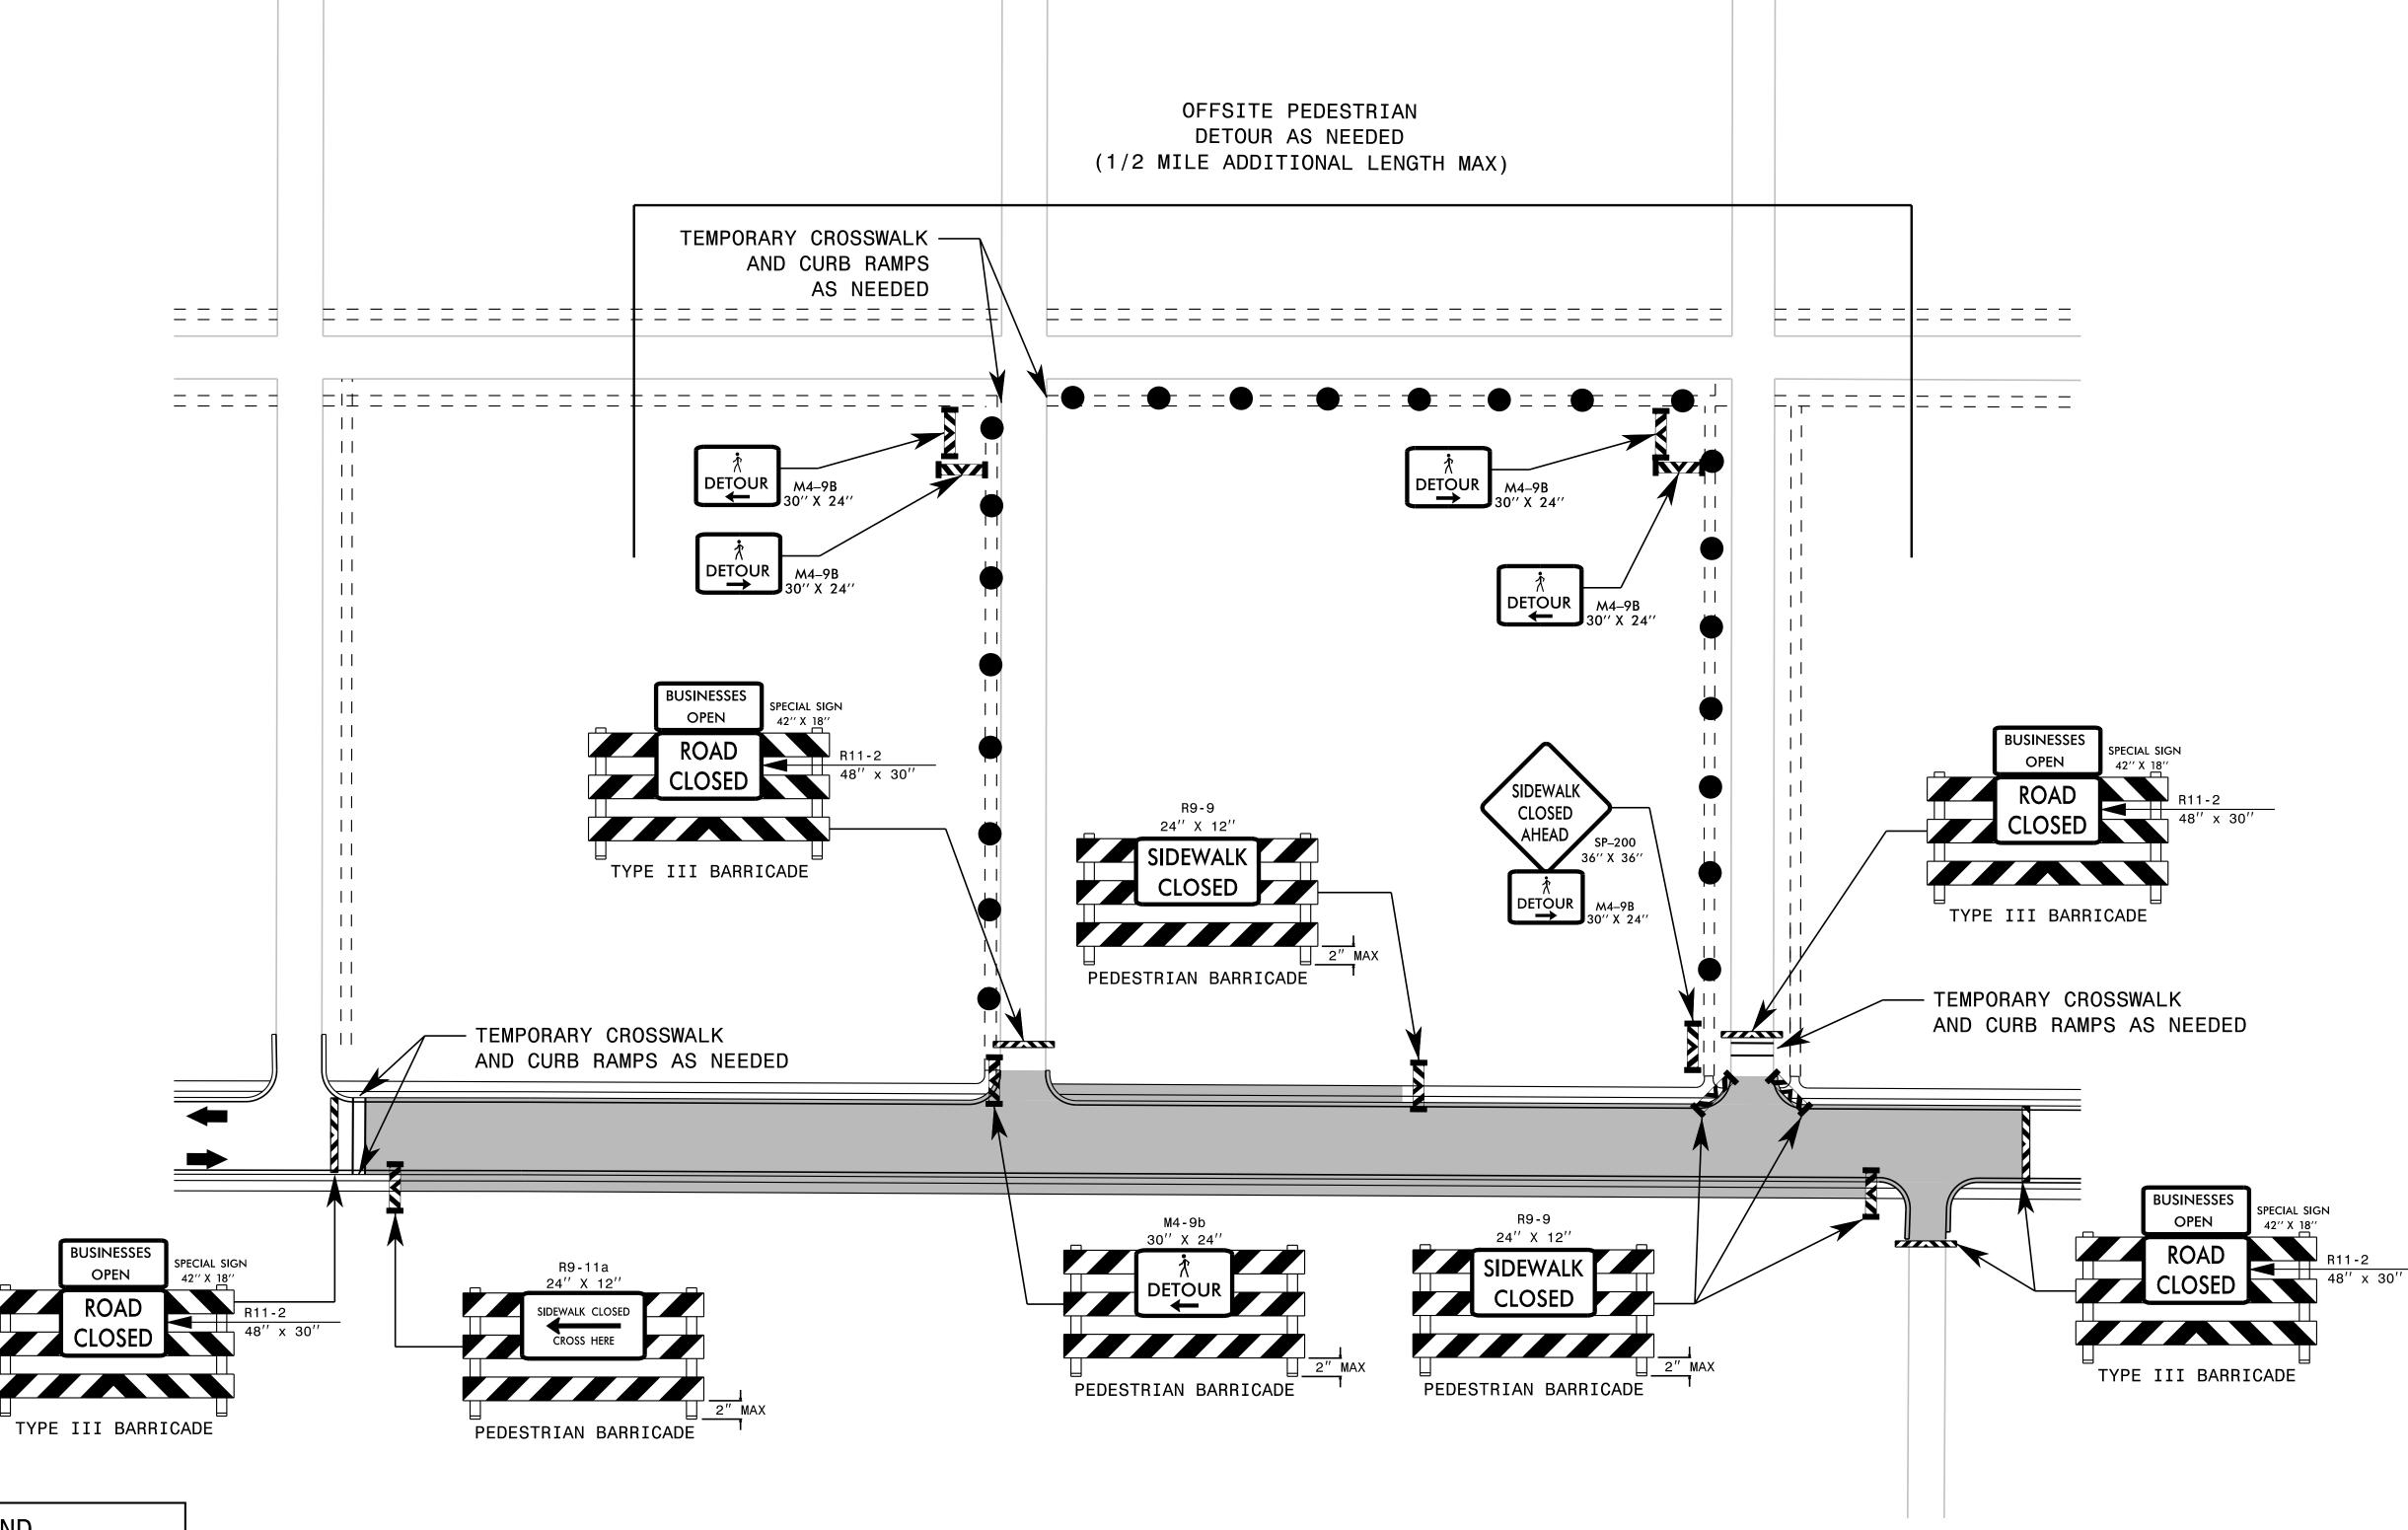

LEGEND

WORK ZONE

PEDESTRIAN DETOUR




TYPE III BARRICADE

PEDESTRIAN CHANNELIZING DEVICE WHEN CROSSWALKS OR OTHER PEDESTRIAN FACILITIES ARE CLOSED OR RELOCATED, TEMPORARY FACILITIES SHALL BE DETECTABLE AND SHALL INCLUDE ACCESSIBILITY FEATURES CONSISTENT WITH THE FEATURES PRESENT IN THE EXISTING PEDESTRIAN FACILITY.

TRAFFIC CONTROL DEVICES FOR VEHICLES ARE FOR INFORMATIONAL PURPOSES. SEE ROAD CLOSURE DETAIL SHEETS FOR ADDITIONAL INFORMATION.

TEMPORARY TRANSVERSE CROSSWALKS, WHEN PLACED OVER EXISTING PAVEMENT, SHALL CONSIST OF TWO WHITE 8" LINES (TYPE 4 REMOVABLE TAPE) WTIH 6' GAP BETWEEN.

Kimley » Horn

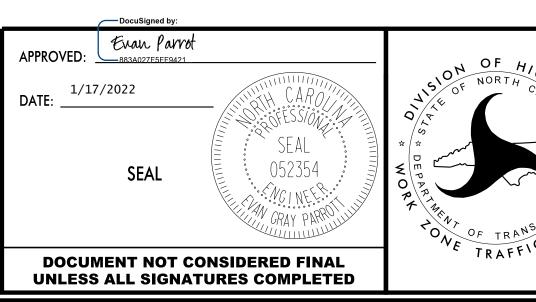

TYPICAL FOR CROSSWALK CLOSURES AND PEDESTRIAN DETOURS