



**DETOUR FOR DRAINAGE INSTALLATION ON HOOKER RD**

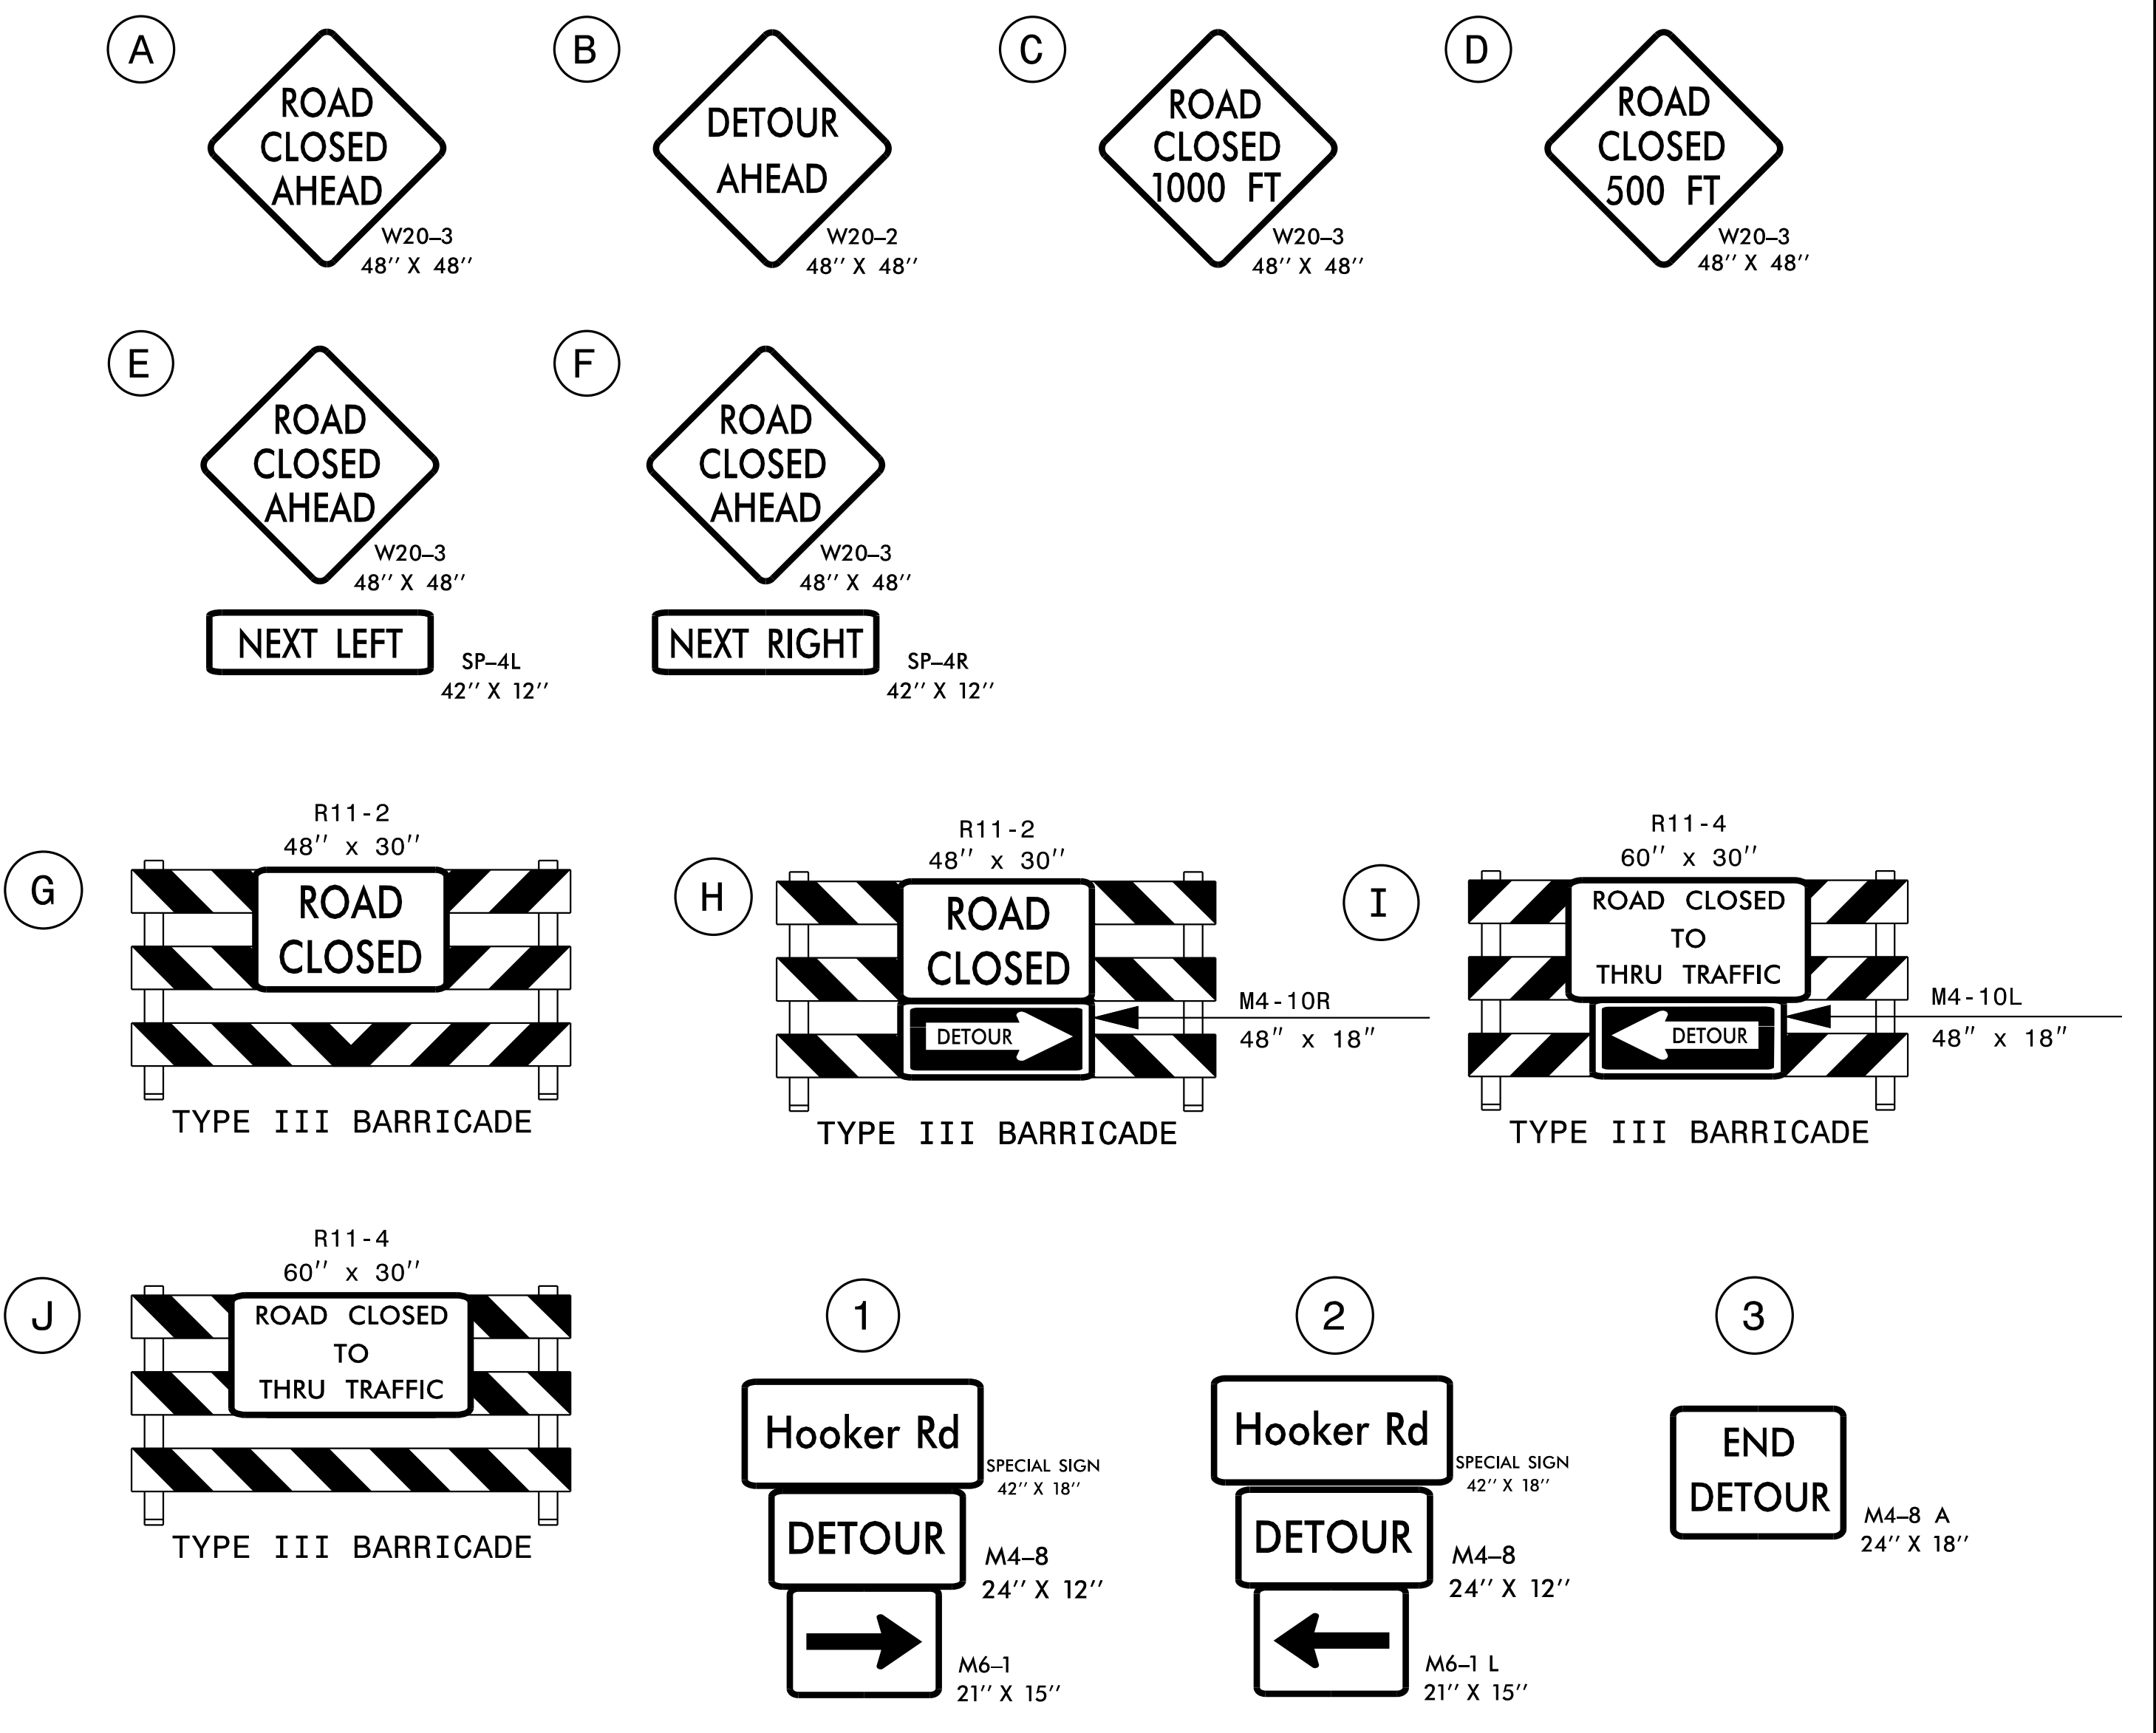

- \* NOTE: USING DRUMS, CLOSE OFF RIGHT AND LEFT TURN LANES FROM DICKINSON AVE TO HOOKER RD
- \*\* NOTE: USING RSD 1101.02 SHEET 3 OF 14, CLOSE INSIDE SB THRU LANE ON MOYE BLVD
- \*\*\* NOTE: USING RSD 1101.02 SHEET 3 OF 14, CLOSE OUTSIDE NORTHBOUND LANE ON HOOKER RD BETWEEN W ARLINGTON BLVD AND PENDLETON ST

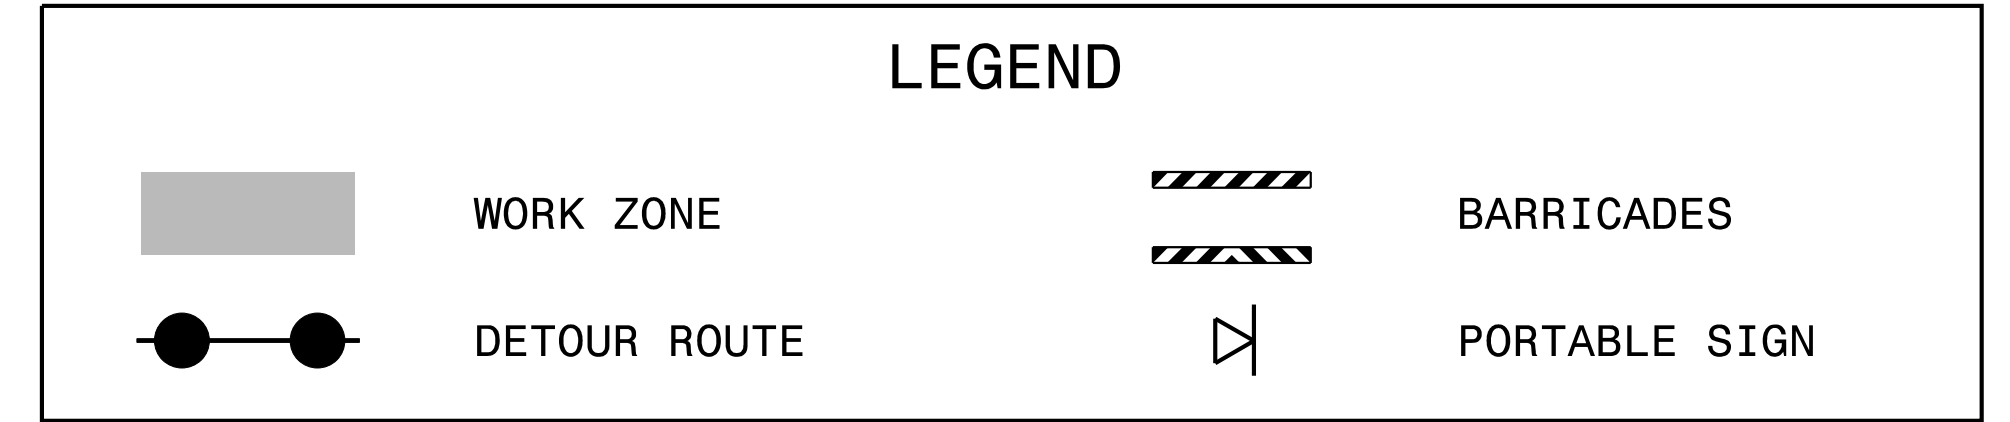

**Kimley»Horn**

APPROVED: DATE: 1/17/2022 SEAL:		<p><b>DETOUR - DRAINAGE INSTALLATION ON HOOKER RD</b></p>
<p><b>DOCUMENT NOT CONSIDERED FINAL UNLESS ALL SIGNATURES COMPLETED</b></p>		

K:\RAL\_Roadway\01036243 - U-5606 Dickinson Avenue\TrafficControl\TCP\U-5606\_TC\_TMP\_5\_Defi-HR.dgn 1/17/2022