
PROJ. REFERENCE NO. SHEET NO. TMP - 8

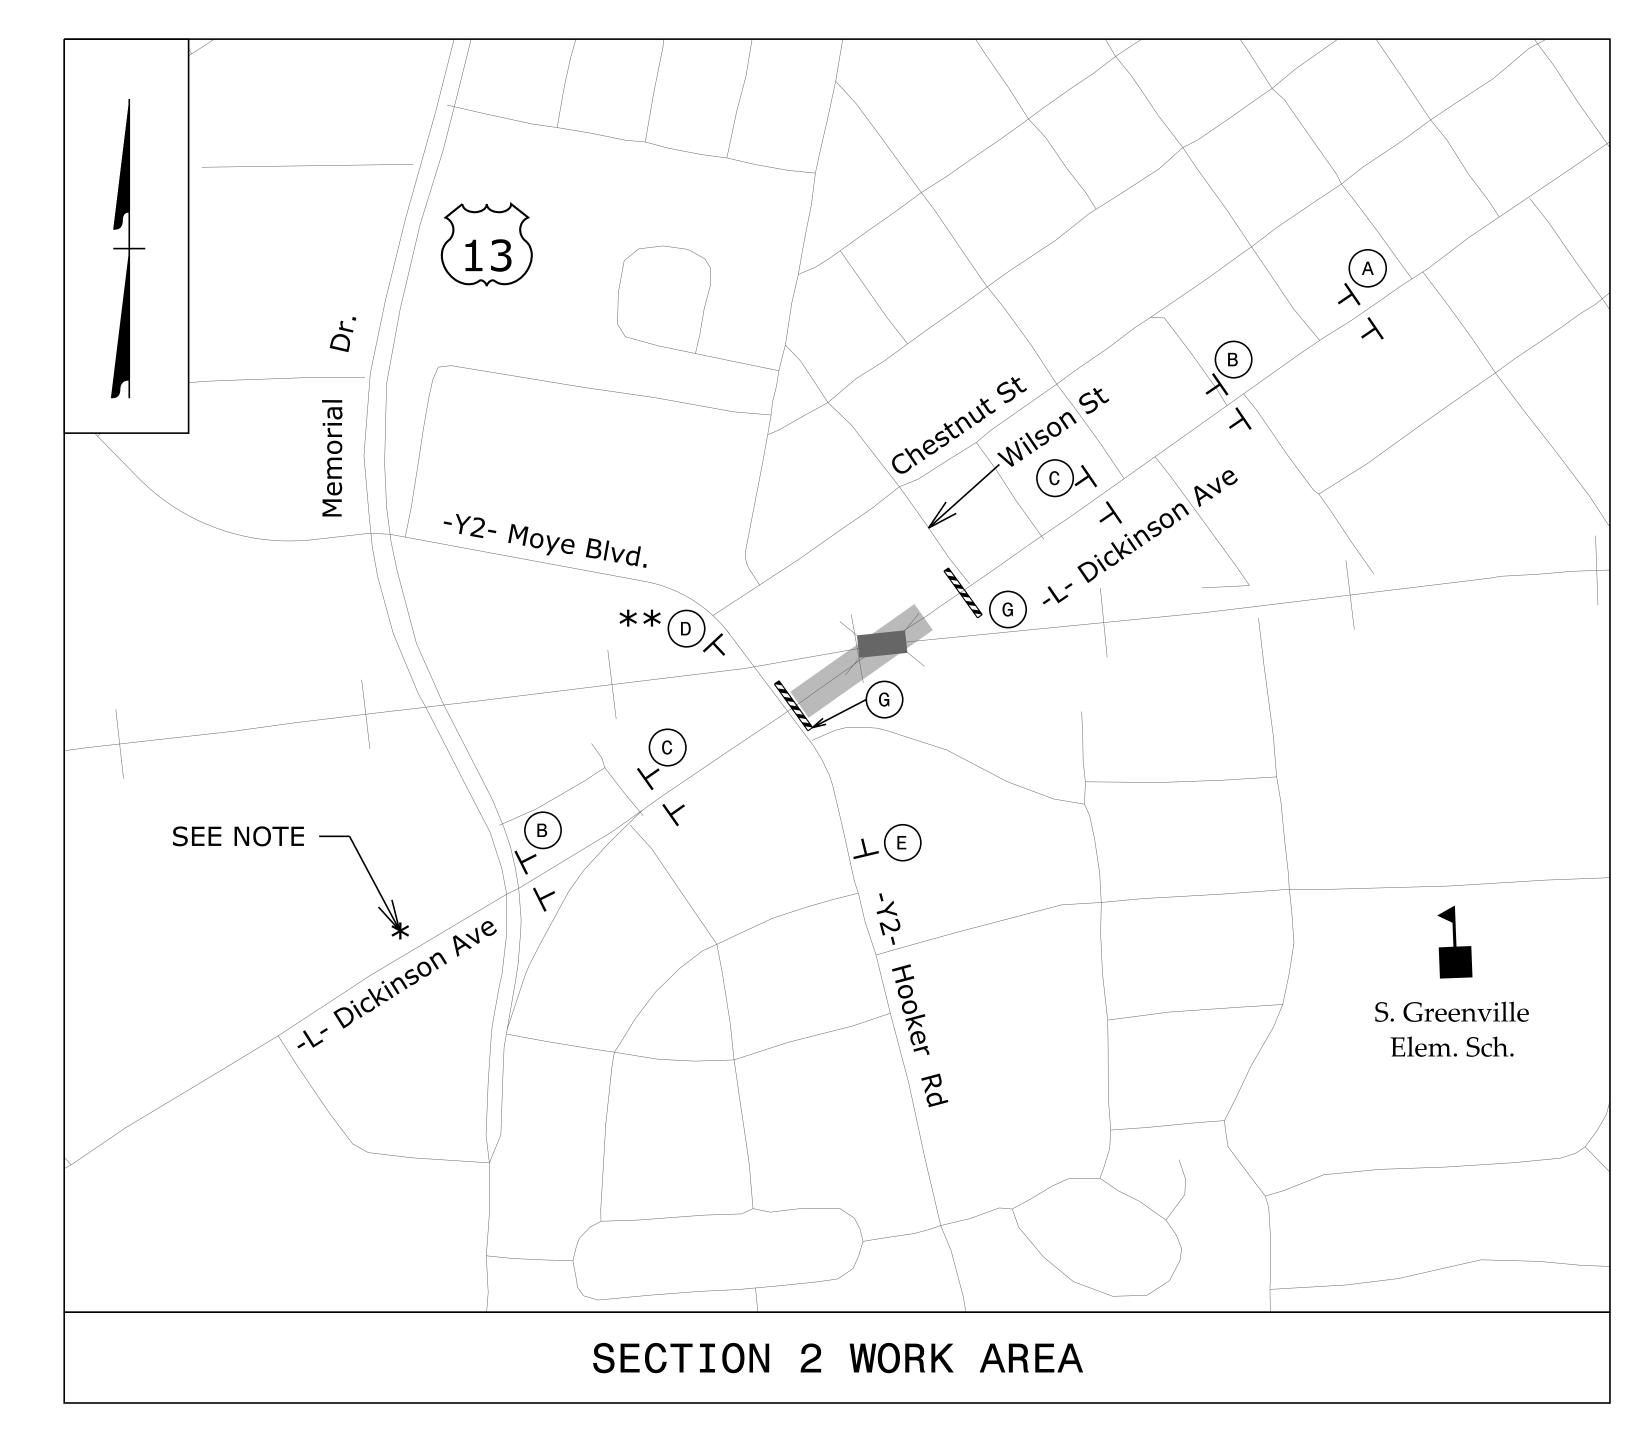

B

ROAD
CLOSED
AHEAD
AB" X 48"


C

ROAD
CLOSED
500 FT


W20-3
48" X 48"

NEXT LEFT
SP-4L
42" X 12"


NEXT RIGHT
SP-4R
42" X 12"

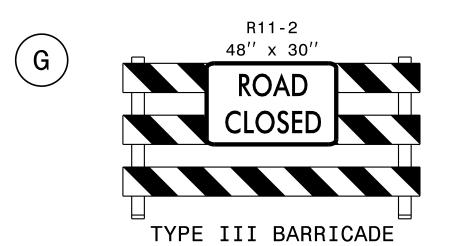

* NOTE: REFER TO SHET TMP-4 FOR THRU-TRAFFIC DETOUR ROUTE AND ASSOCIATED SIGNAGE PLACEMENT ** NOTE: USING DRUMS, CLOSE TURN LANE FROM MOYE BLVD TO DICKINSON AVE.

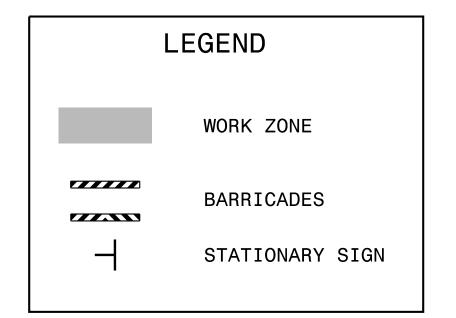

Kimley » Horn

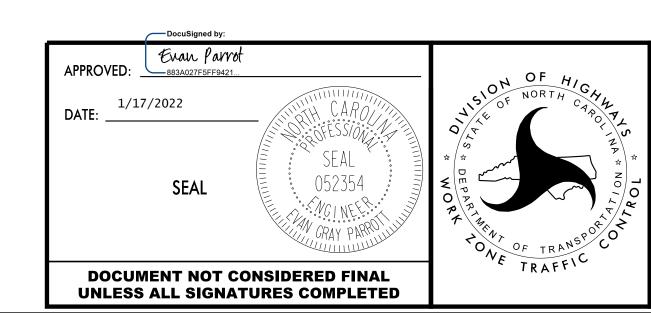

SECTION 2 CLOSURE

17/2022