
PROJ. REFERENCE NO. SHEET NO. TMP-9

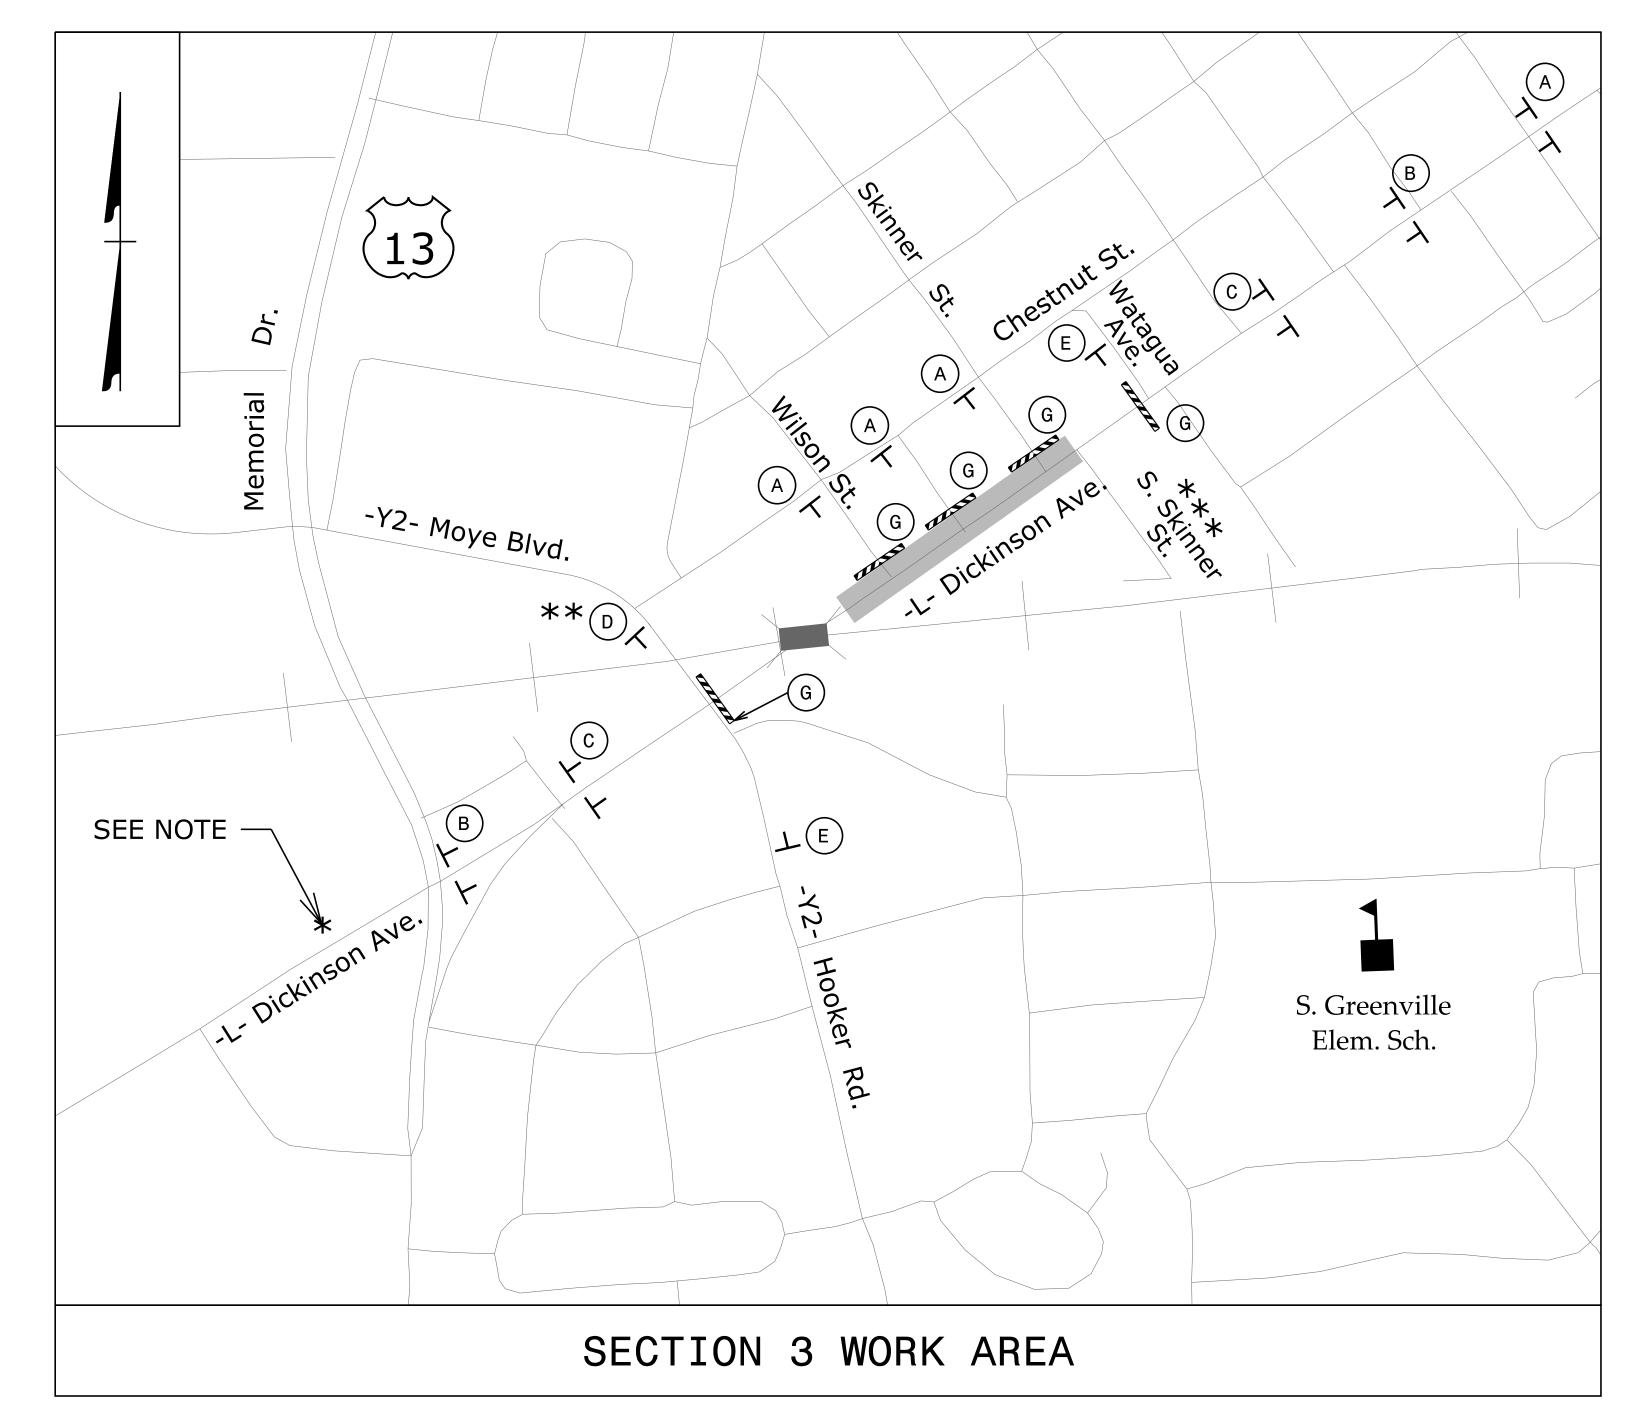

B
ROAD
CLOSED
AHEAD
W20-3
48" X 48"

C
ROAD
CLOSED
500 FT
W20-3
48" X 48"

NEXT LEFT
SP-4L
42" X 12"


ROAD
CLOSED
SP-4R
42" X 12"

CLOSED


TYPE III BARRICADE

* NOTE: REFER TO SHET TMP-4 FOR THRU-TRAFFIC DETOUR ROUTE AND ASSOCIATED SIGNAGE PLACEMENT ** NOTE: USING DRUMS, CLOSE TURN LANE FROM MOYE BLVD TO DICKINSON AVE.

*** NOTE: MAINTAIN ACCESS TO S. SKINNER ST. AT ALL TIMES

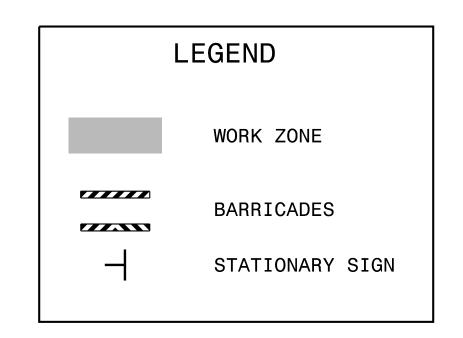

Kimley » Horn

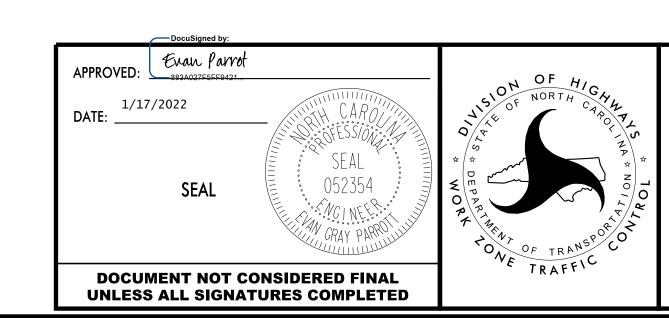

SECTION 3
CLOSURE FOR
UTILITY
CONSTRUCTION

/17/2022