

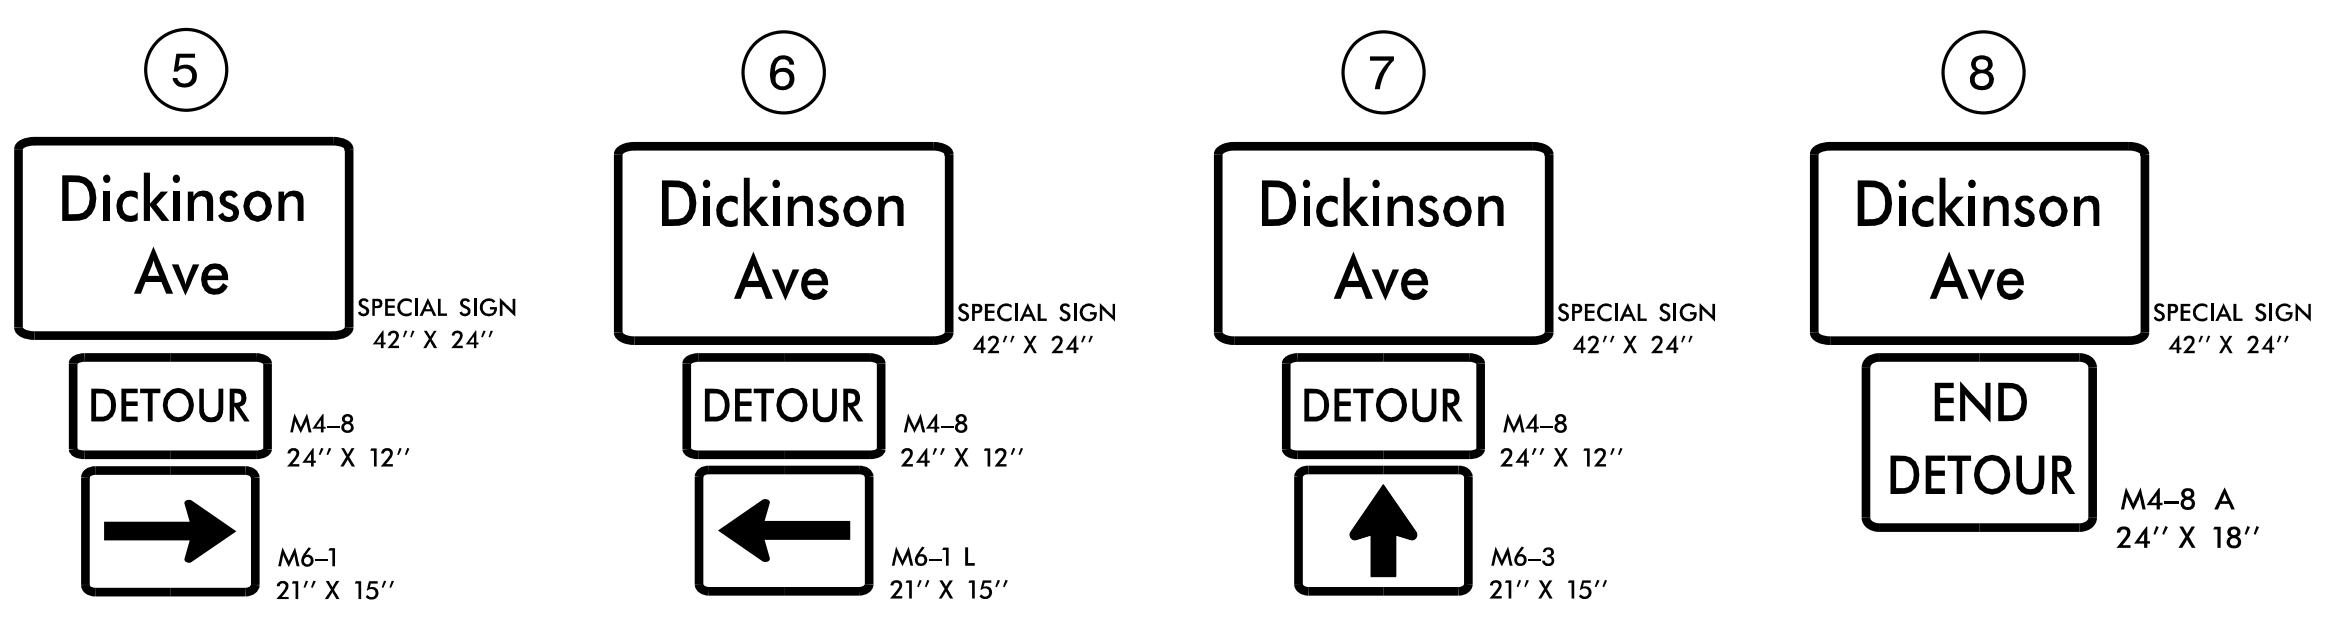
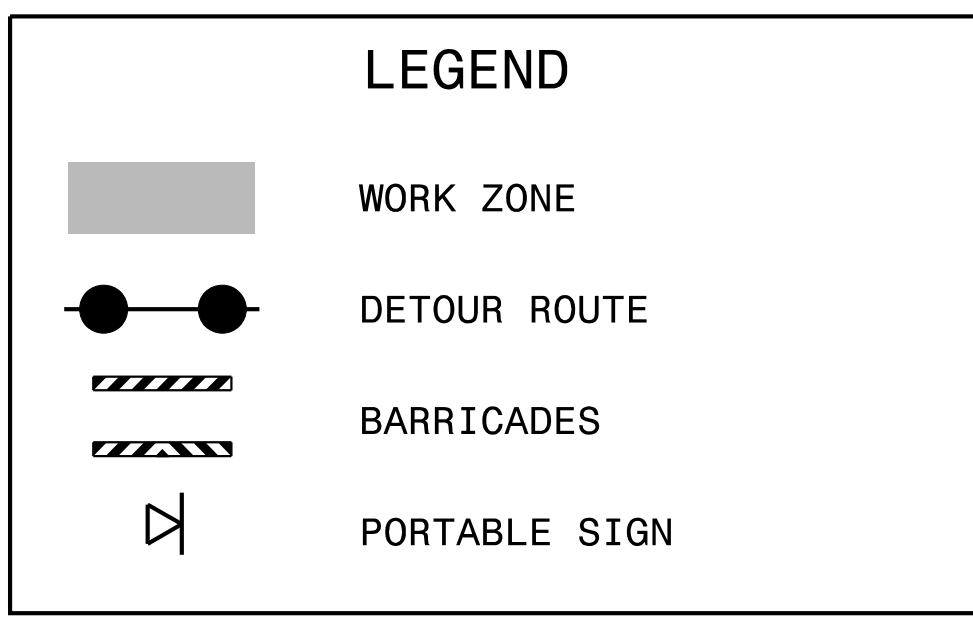


DETOUR FOR CONSTRUCTION OF DICKINSON AVE/READE CIR INTERSECTION

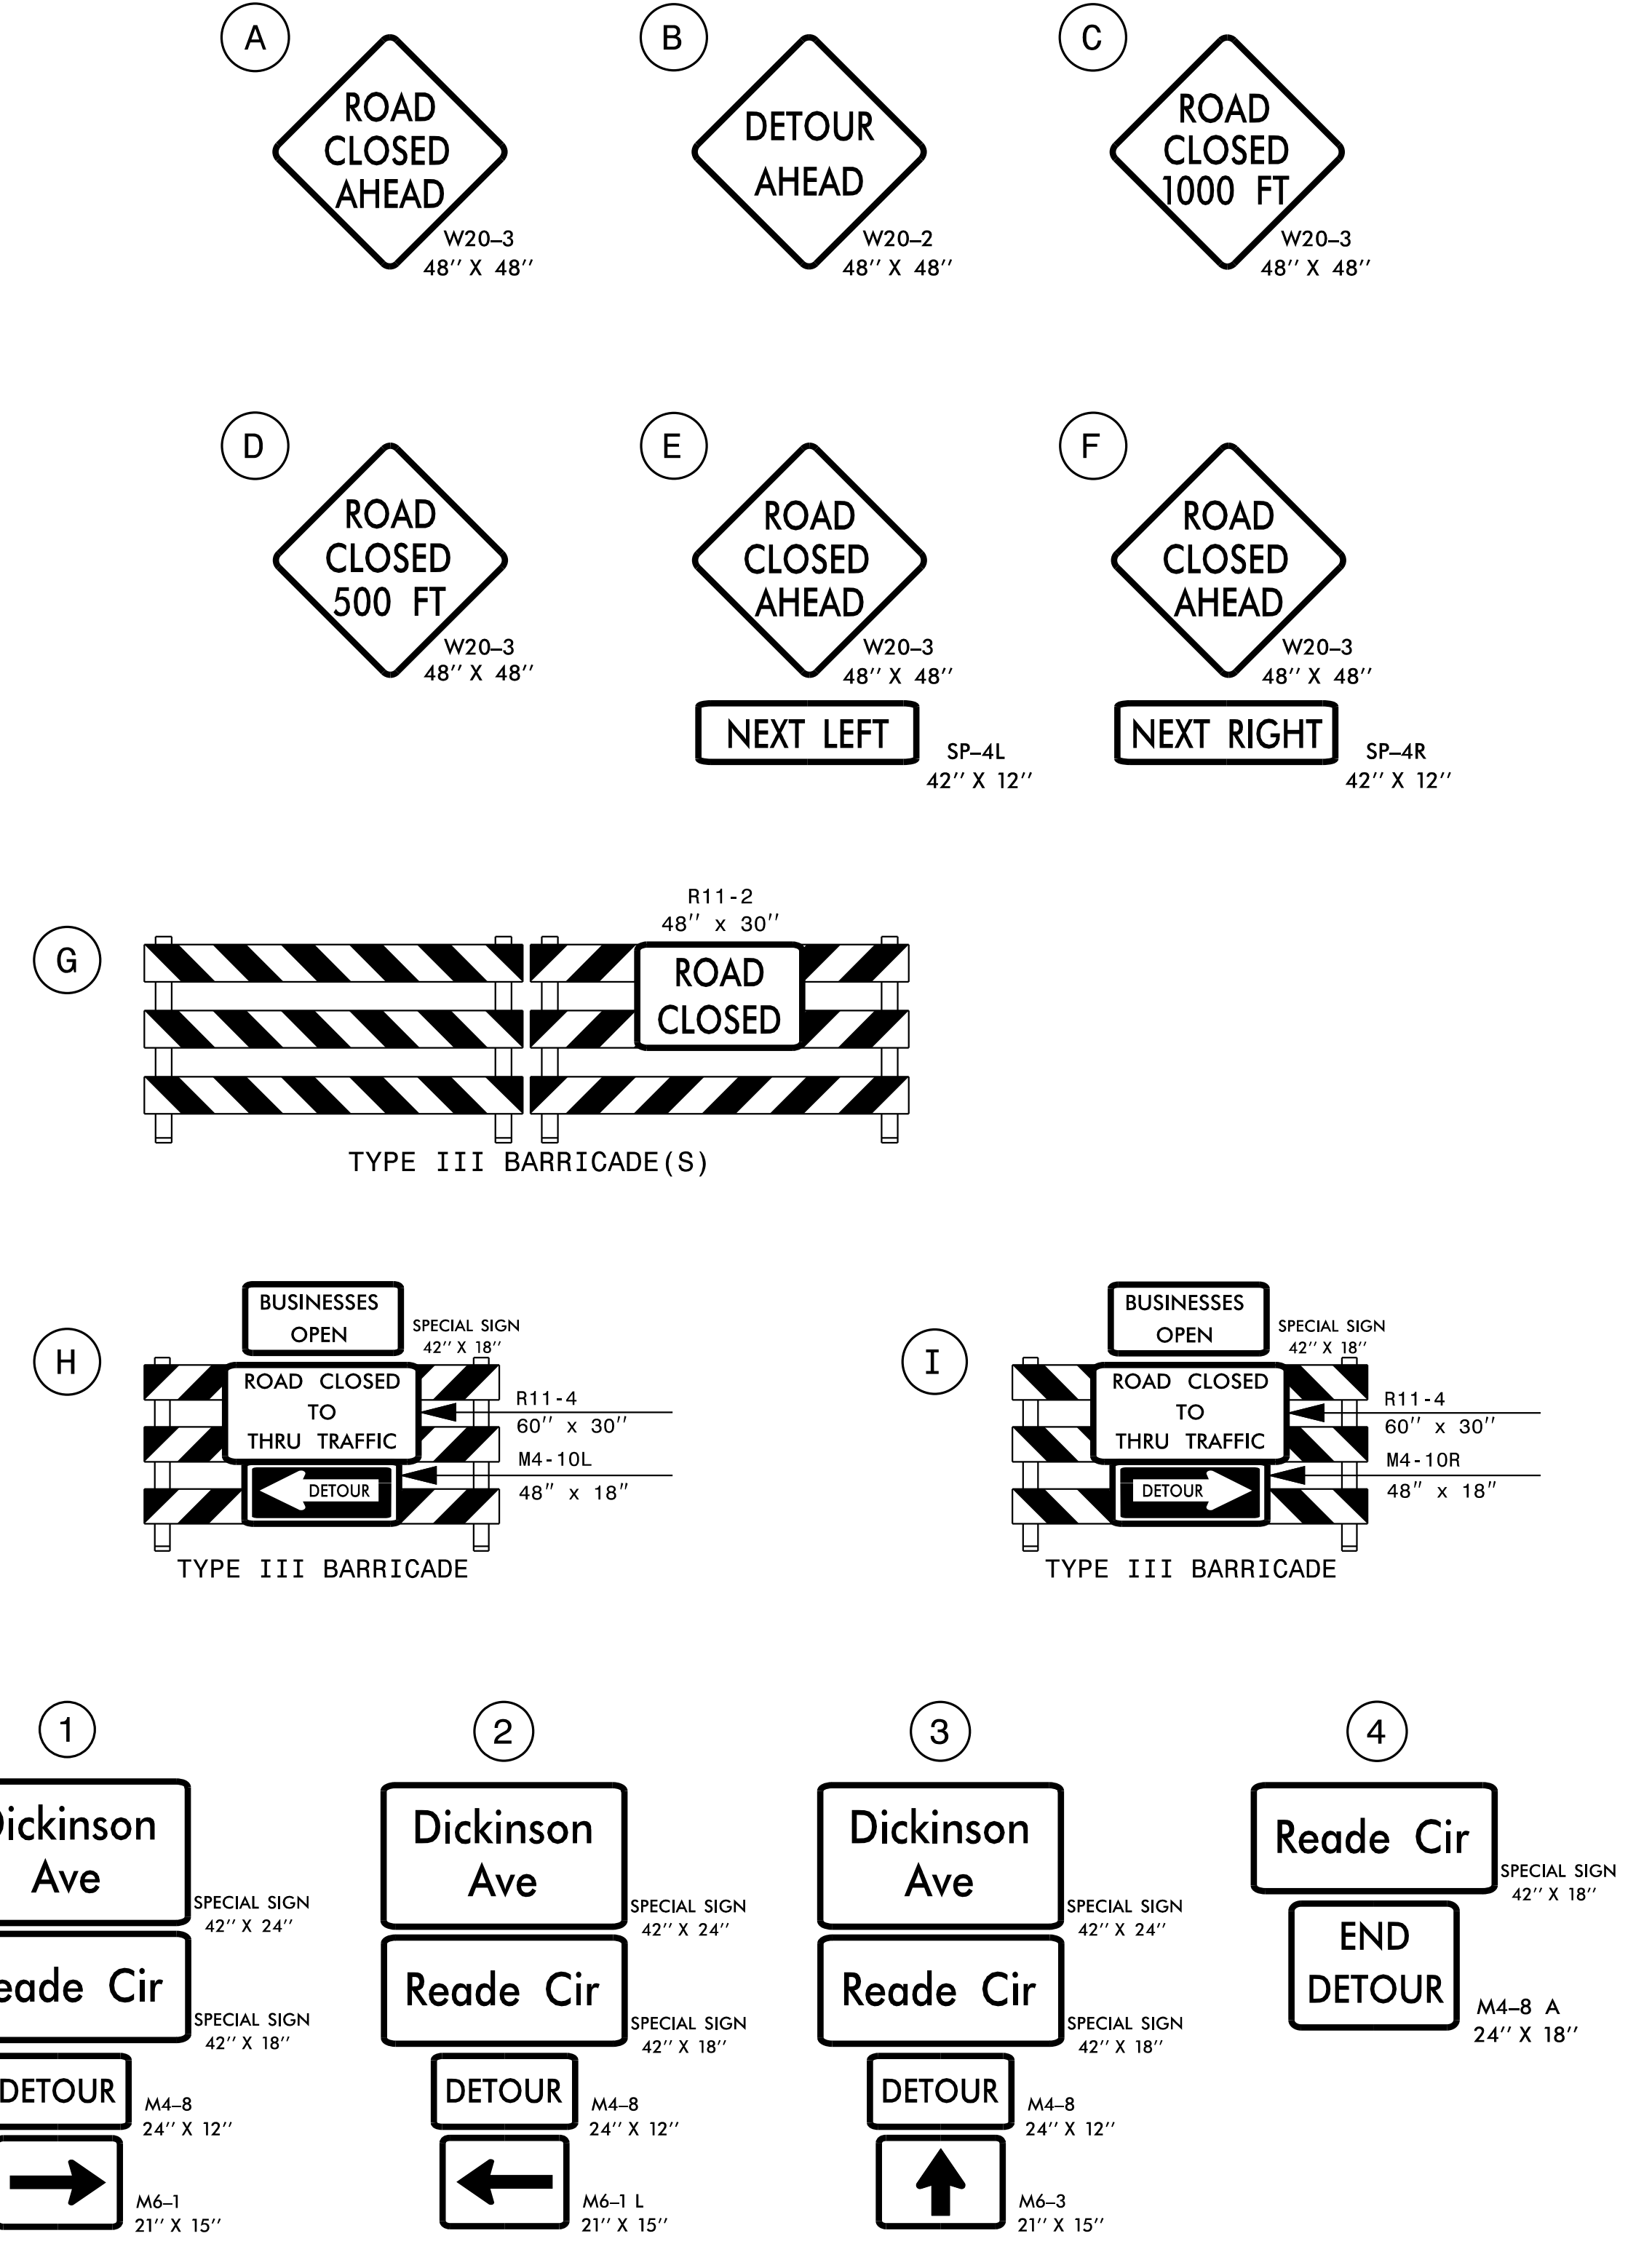

K:\RAL_Roadway\01036243 - U-5606 Dickinson Avenue\TrafficControl\CP-U-5606_TC_TMP_16_DefSec7-ReadeDet.dgn 1/17/2022

APPROVED: *Evans Parrott*
DATE: 1/17/2022
SEAL
DOCUMENT NOT CONSIDERED FINAL UNLESS ALL SIGNATURES COMPLETED

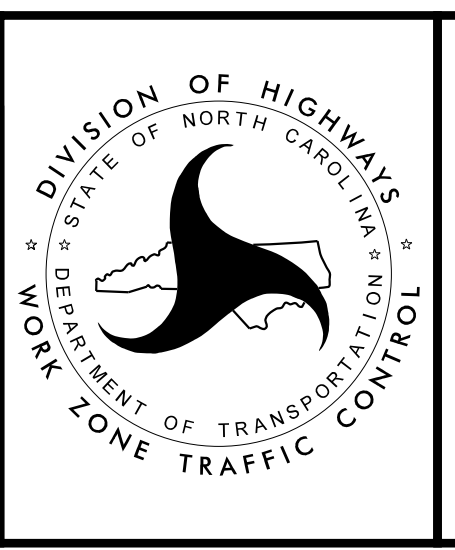

DIVISION OF HIGHWAYS
STATE OF NORTH CAROLINA
DEPARTMENT OF TRANSPORTATION
WORK ZONE TRAFFIC CONTROL

DICKINSON AVE / READE CIR INTERSECTION DETOUR

