


Plotted By: Gill, Koyleigh Sheet: Sec: Dickinson - Avenue Layout: LA-20 PARKLET PLANTING PLANS January 25, 2022 03:20:39pm K:\RDT_LDEV\011036259_U-5606_Dickinson_AVE\Planning Phase\PlanSheets\LA-20 PARKLET PLANTING PLANS.dwg

PROJECT REFERENCE NO.	SHEET NO.
U-5606	LA-20
SHEET TITLE: PARKLET PLANTING PLANS	
LANDSCAPE ARCHITECT	
DOCUMENT NOT CONSIDERED FINAL UNLESS ALL SIGNATURES COMPLETED	


- NOTES:**
- FOR PLANTING AND PRUNING NOTES SEE SHEET LA-1.
 - FOR PAVING AND WALL MATERIALS SEE LEGEND ON SHEET LA-1.

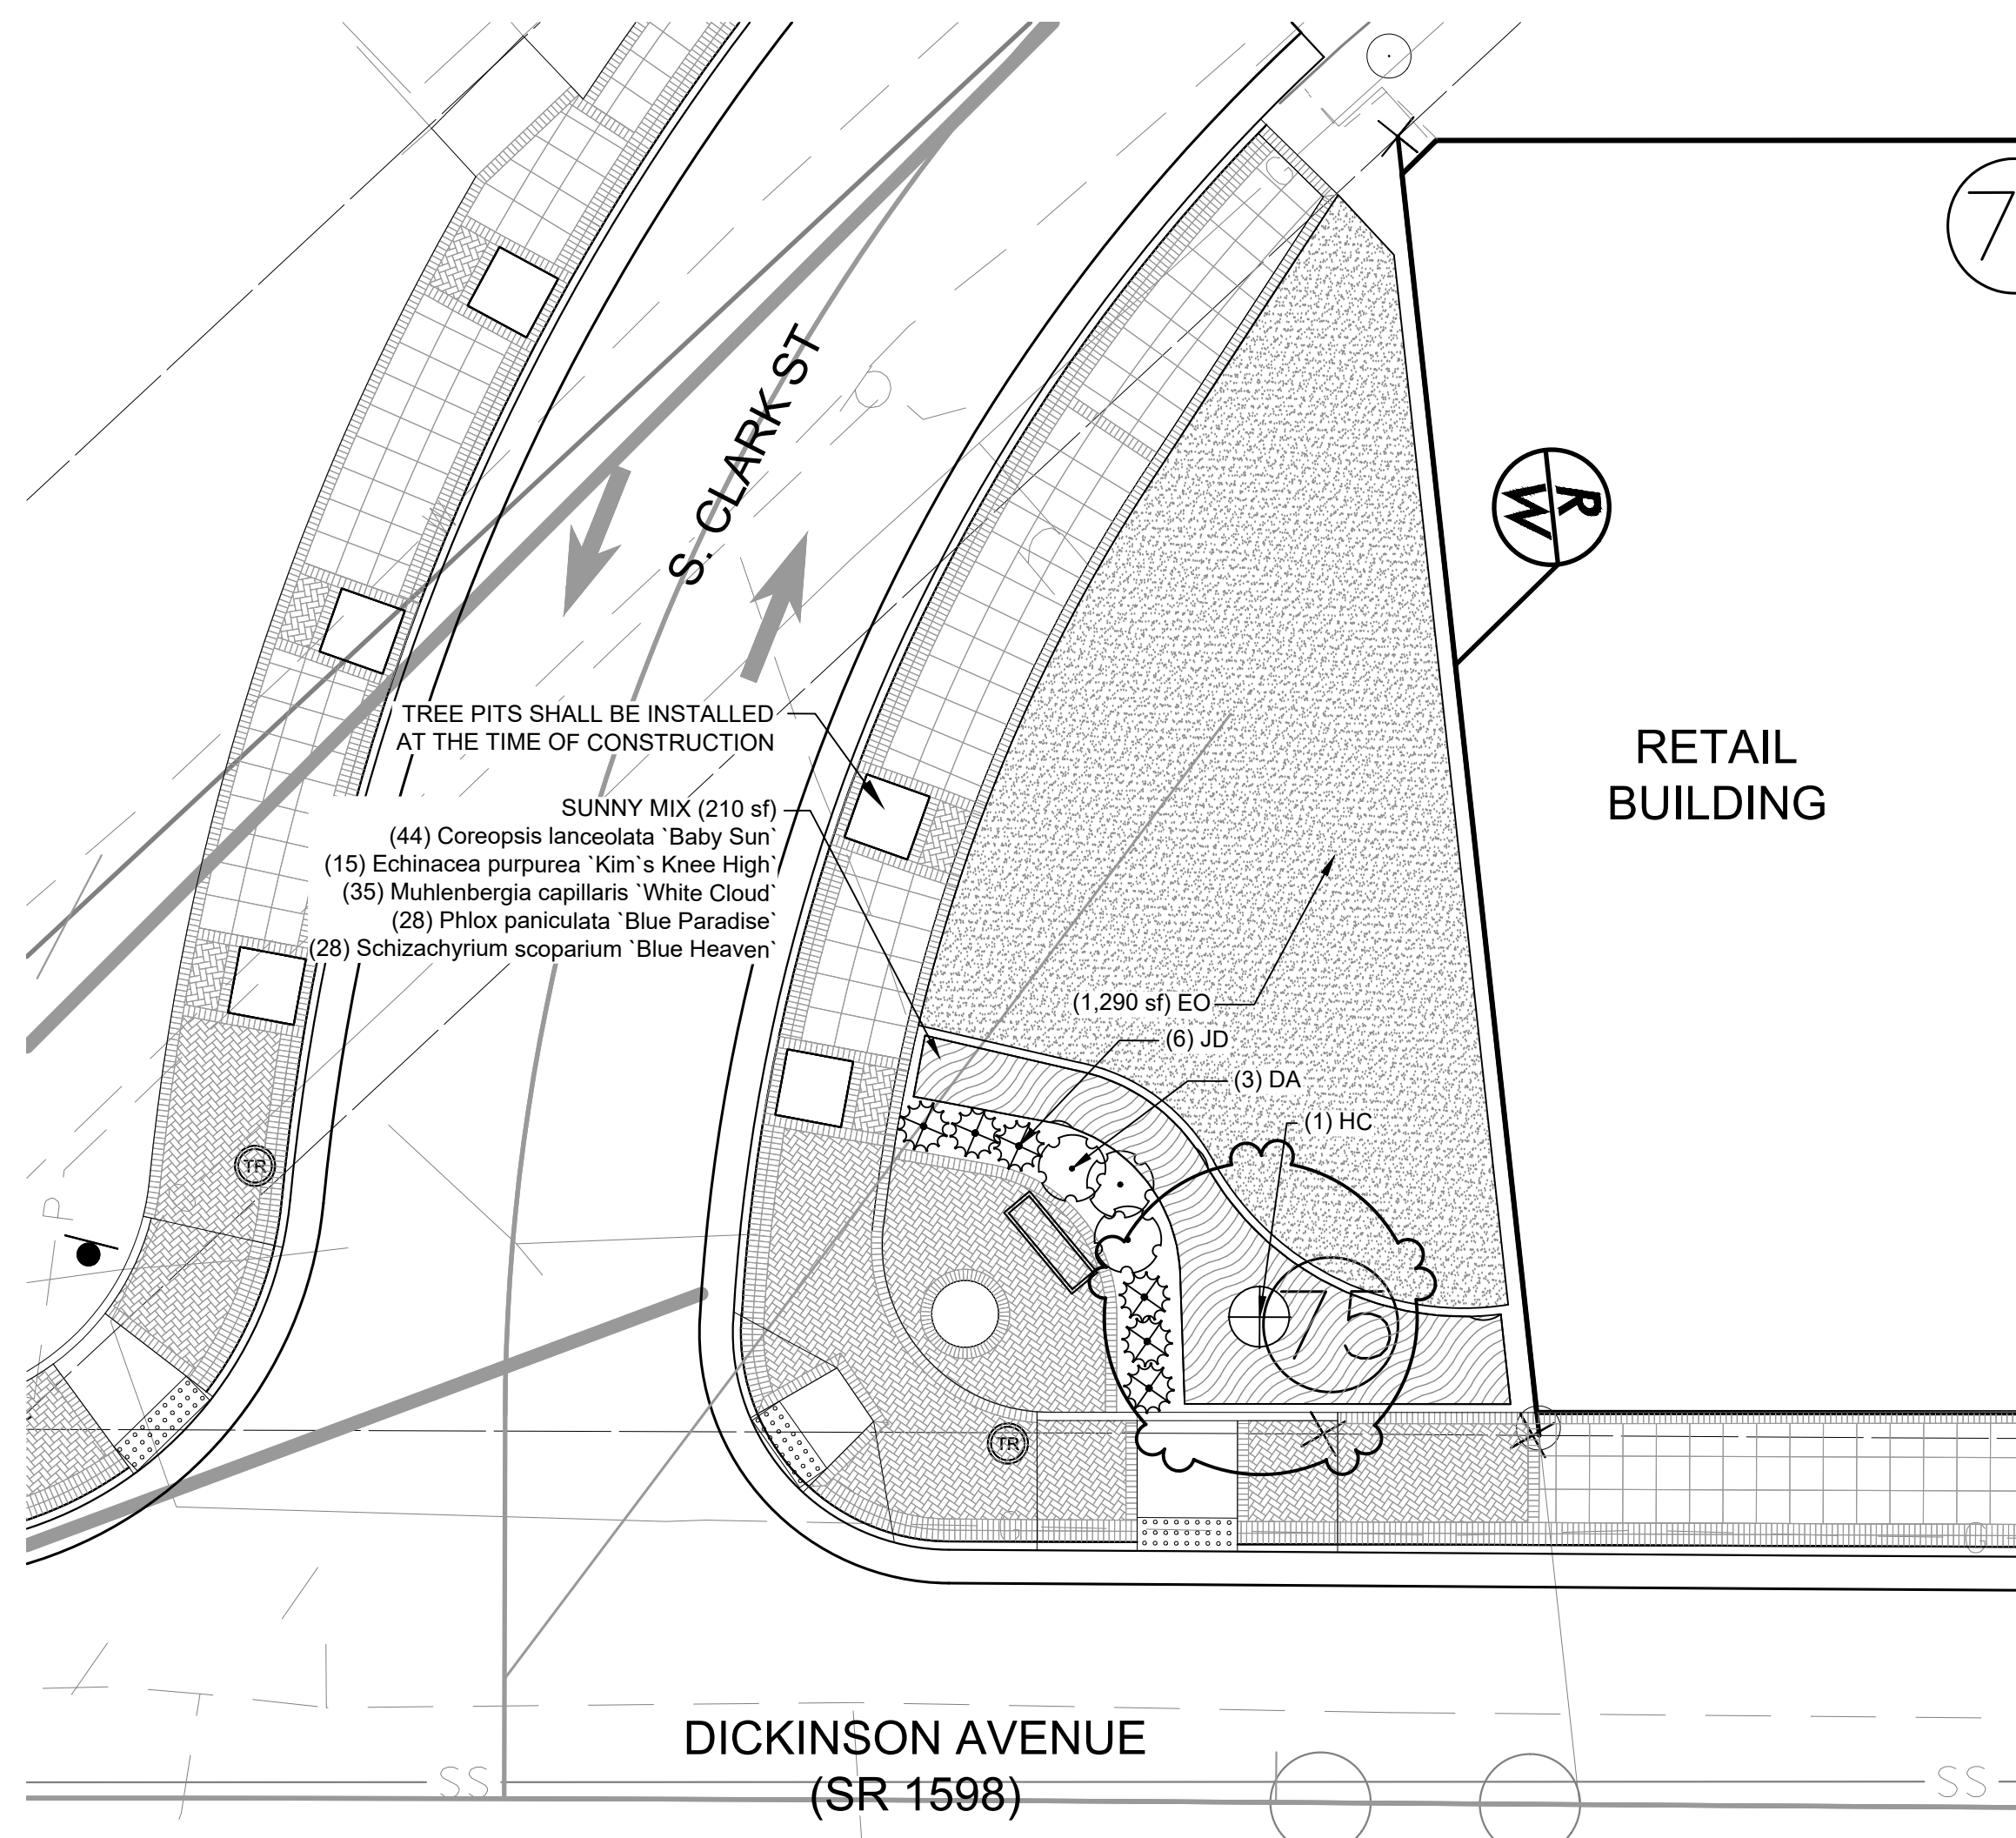

PLANT SCHEDULE CLARK PARKLET

TREES	CODE	QTY	BOTANICAL / COMMON NAME	CONT.	CALIPER	HEIGHT
	AR	5	ACER RUBRUM RED MAPLE	B&B	2.5" CAL	12'-14' HT
	HC	1	HALESIA CAROLINA SILVERBELL	B&B	2" CAL	12'-14' HT
SHRUBS	CODE	QTY	BOTANICAL / COMMON NAME	CONT.	HEIGHT	
	DA	3	DASIPHORA FRUTICOSA 'PINK BEAUTY' SHRUBBY CINQUEFOIL	B & B	24"-30"	48" o.c.
	JD	6	JUNIPERUS COMMUNIS DEPRESSA 'AUREA' YELLOW DWARF JUNIPER	CONT.	18"	36" o.c.
GROUND COVERS	CODE	QTY	BOTANICAL / COMMON NAME	CONT.		
		210 SF	SUNNY MIX			
	CB	44	COREOPSIS LANCEOLATA 'BABY SUN' LANCELEAF TICKSEED	1 GAL	20% @ 12" o.c.	
	EPK	15	ECHINACEA PURPUREA 'KIM'S KNEE HIGH' PURPLE CONEFLOWER	1 GAL	15% @ 18" o.c.	
	MW	35	MUHLENBERGIA CAPILLARIS 'WHITE CLOUD' WHITE CLOUD MUHLY GRASS	1 GAL	25% @ 15" o.c.	
	PB	28	PHLOX PANICULATA 'BLUE PARADISE' BLUE PARADISE GARDEN PHLOX	1 GAL	20% @ 15" o.c.	
	SB	28	SCHIZACHYRIUM SCOPARIUM 'BLUE HEAVEN' BLUE HEAVEN LITTLE BLUESTEM	1 GAL	20% @ 15" o.c.	
LAWN	CODE	QTY	BOTANICAL / COMMON NAME	CONT.		
	EO	1,290 SF	EREMOCHLOA OPHIROIDES CENTIPEDE GRASS	SEED		

1 PLANTING PLAN - CLARK STREET PARKLET
 LA-20 SCALE: 1" = 10' - 0". PLAN DETAIL

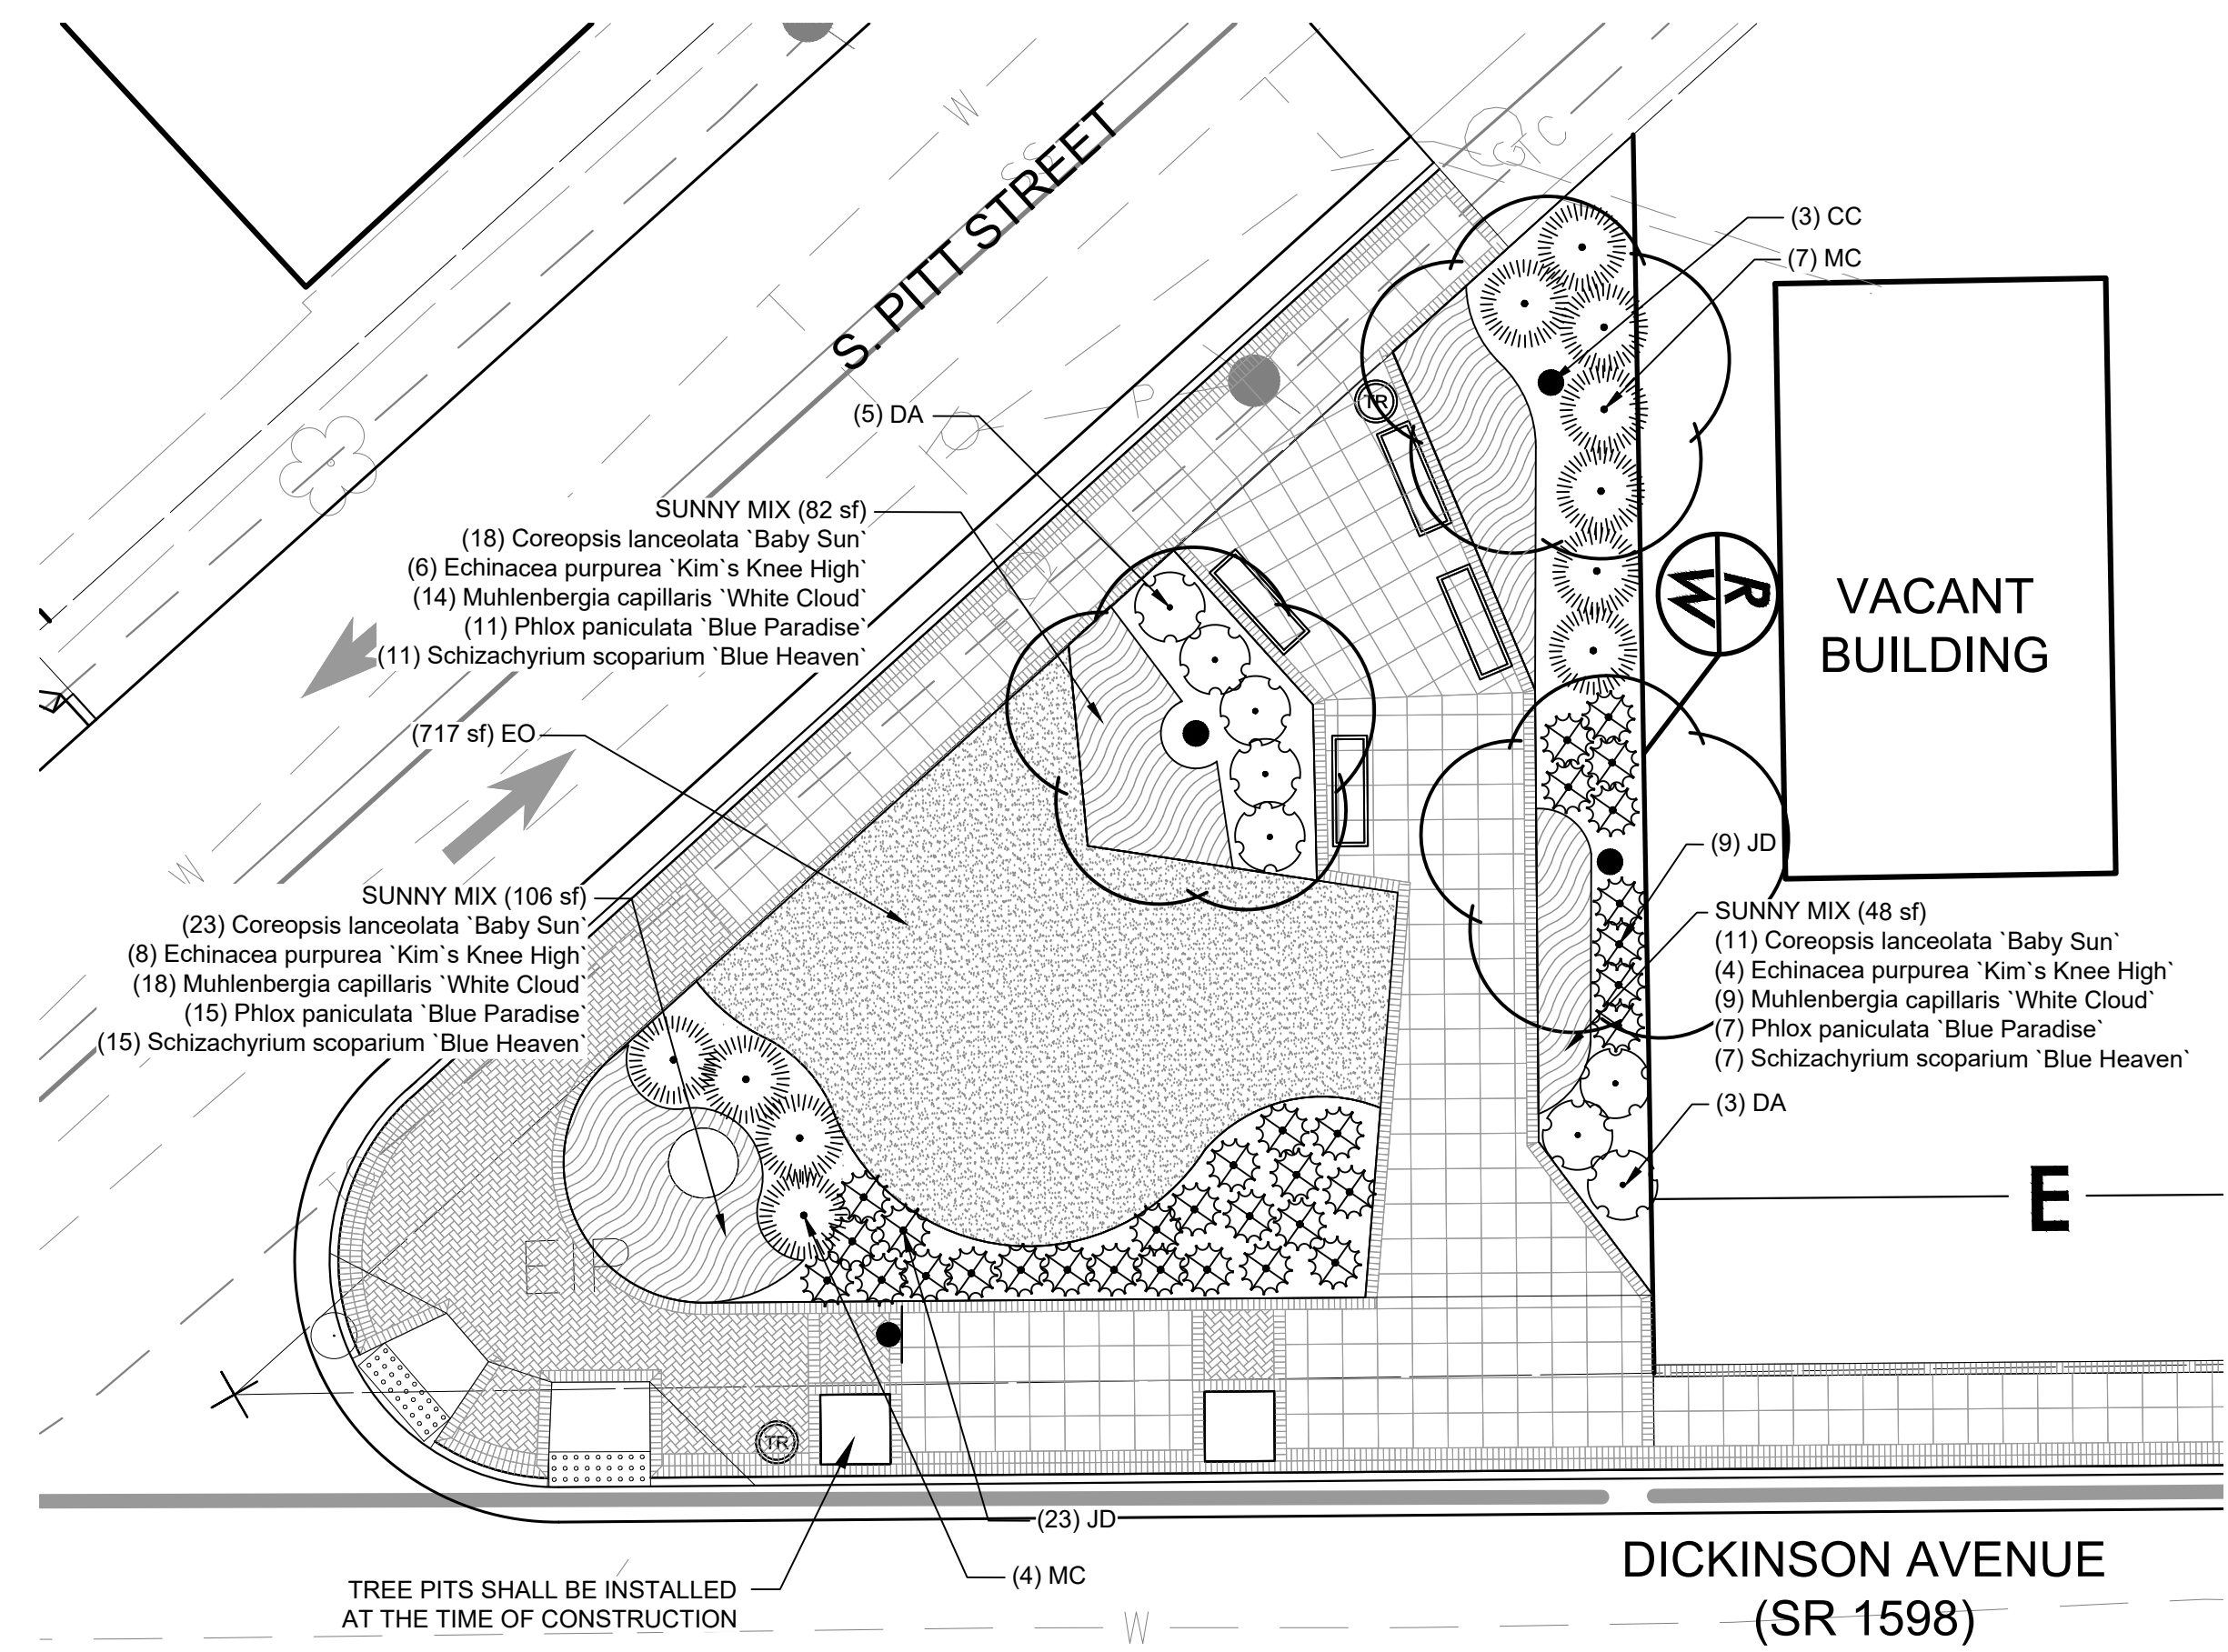

PLANT SCHEDULE PITT STREET

TREES	CODE	QTY	BOTANICAL / COMMON NAME	CONT.	CALIPER	HEIGHT
	AR	2	ACER RUBRUM RED MAPLE	B&B	2.5" CAL	12'-14' HT
	CC	3	CERCIS CANADENSIS EASTERN REDBUD	B&B	2" CAL	12'-14' HT
SHRUBS	CODE	QTY	BOTANICAL / COMMON NAME	CONT.	HEIGHT	
	DA	8	DASIPHORA FRUTICOSA 'PINK BEAUTY' SHRUBBY CINQUEFOIL	B & B	24"-30"	48" o.c.
	JD	32	JUNIPERUS COMMUNIS DEPRESSA 'AUREA' YELLOW DWARF JUNIPER	CONT.	18"	36" o.c.
	MC	11	MYRICA CERIFERA WAX MYRTLE	CONT.	24"-30"	60" o.c.
GROUND COVERS	CODE	QTY	BOTANICAL / COMMON NAME	CONT.		
		320 SF	SUNNY MIX			
	CB	67	COREOPSIS LANCEOLATA 'BABY SUN' LANCELEAF TICKSEED	1 GAL	20% @ 12" o.c.	
	EPK	23	ECHINACEA PURPUREA 'KIM'S KNEE HIGH' PURPLE CONEFLOWER	1 GAL	15% @ 18" o.c.	
	MW	54	MUHLENBERGIA CAPILLARIS 'WHITE CLOUD' WHITE CLOUD MUHLY GRASS	1 GAL	25% @ 15" o.c.	
	PB	43	PHLOX PANICULATA 'BLUE PARADISE' BLUE PARADISE GARDEN PHLOX	1 GAL	20% @ 15" o.c.	
	SB	43	SCHIZACHYRIUM SCOPARIUM 'BLUE HEAVEN' BLUE HEAVEN LITTLE BLUESTEM	1 GAL	20% @ 15" o.c.	
LAWN	CODE	QTY	BOTANICAL / COMMON NAME	CONT.		
	EO	717 SF	EREMOCHLOA OPHIROIDES CENTIPEDE GRASS	SEED		

2 PLANTING PLAN - PITT STREET PARKLET
 LA-20 SCALE: 1" = 10' - 0". PLAN DETAIL

LEGEND

- EXISTING ROW
- ⊕ PROPOSED ROW
- - - HORIZONTAL ALIGNMENT
- BRICK (HERRINGBONE)
- BRICK BAND SOLDIER COURSE
- BRICK BAND DOUBLE SOLDIER COURSE
- 2'X2' SCORED CONCRETE

