



Plotted By: Gill, Koyfeigh Sheet Set: Dickinson-Avenue Layout: LA-23 SITE DETAILS January 25, 2022 03:21:18pm K:\RD\T\_LDEV\011036259\_U-5606\_Dickinson\_AVE\_Planning\_Phase\PI0\_CAD\_Files\PlanSheets\LA-23 SITE PAVING DETAILS.dwg


PROJECT REFERENCE NO. U-5606	SHEET NO. LA-23
SHEET TITLE: LANDSCAPE ARCHITECT	SITE DETAILS
<b>DOCUMENT NOT CONSIDERED FINAL UNLESS ALL SIGNATURES COMPLETED</b>	

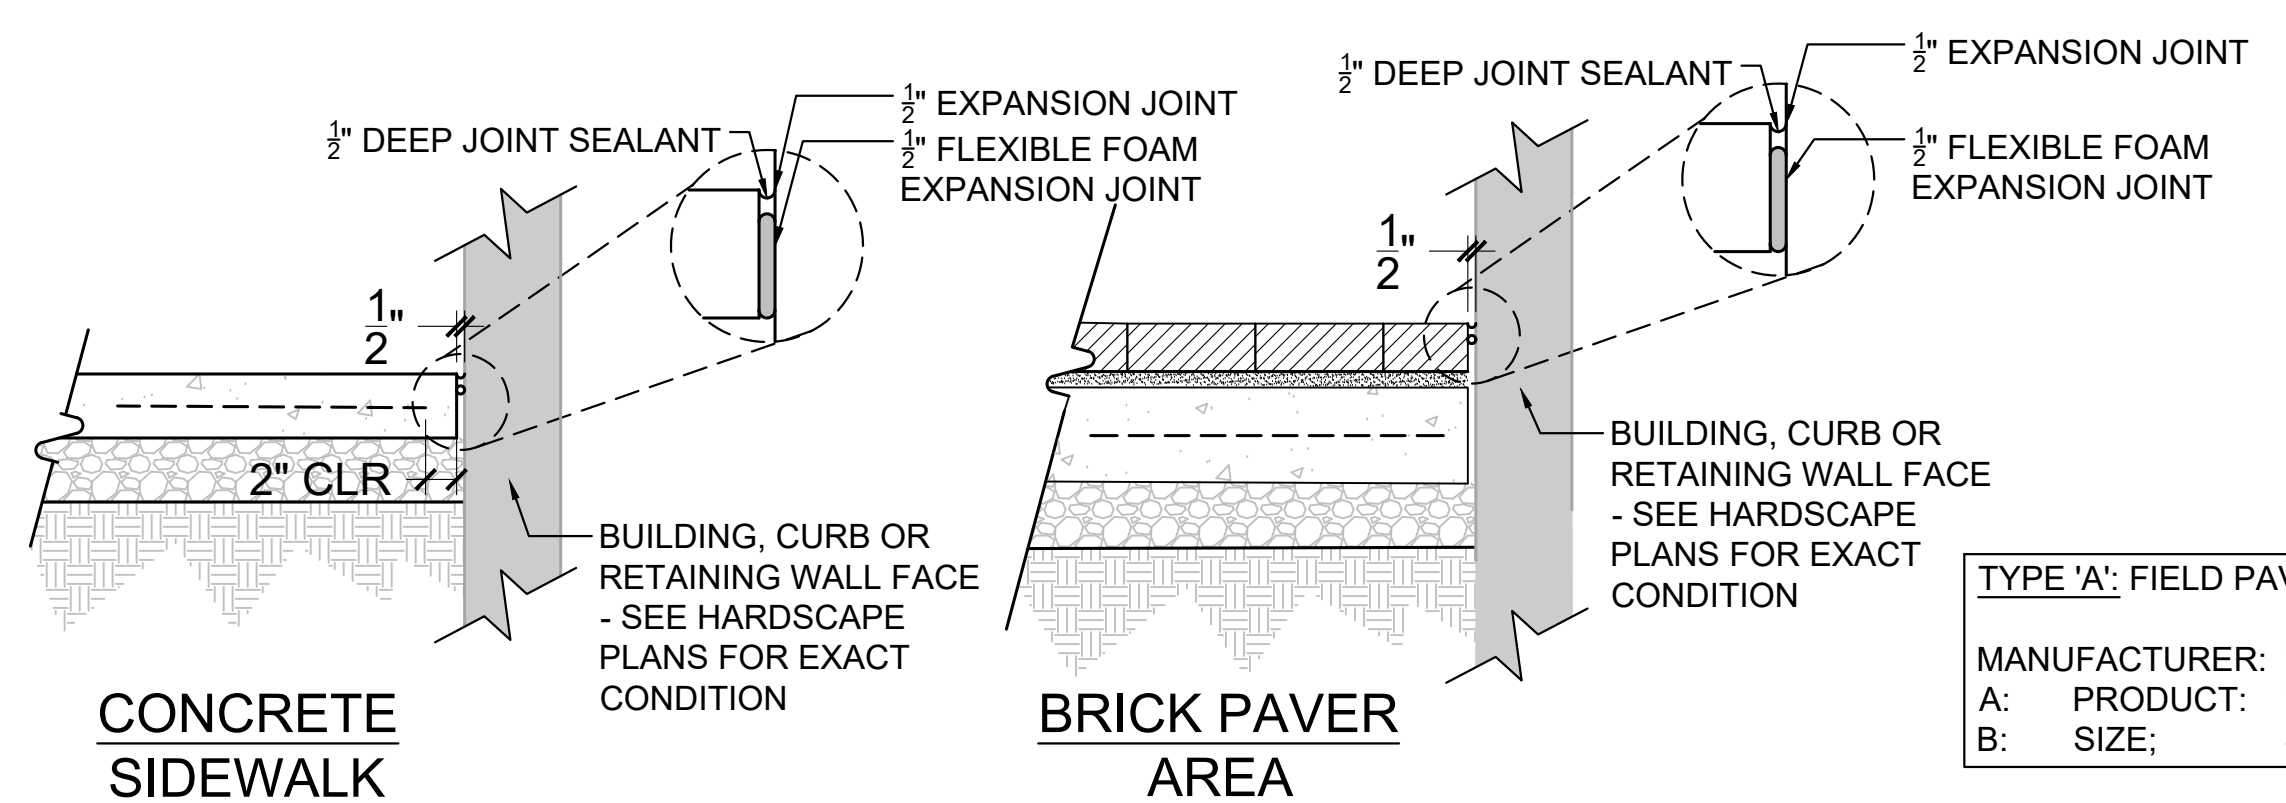


**1 EXPANSION JOINTS (TYPE B)**  
 LA-23 SCALE: 1/4" = 1' - 0" SECTION VIEW

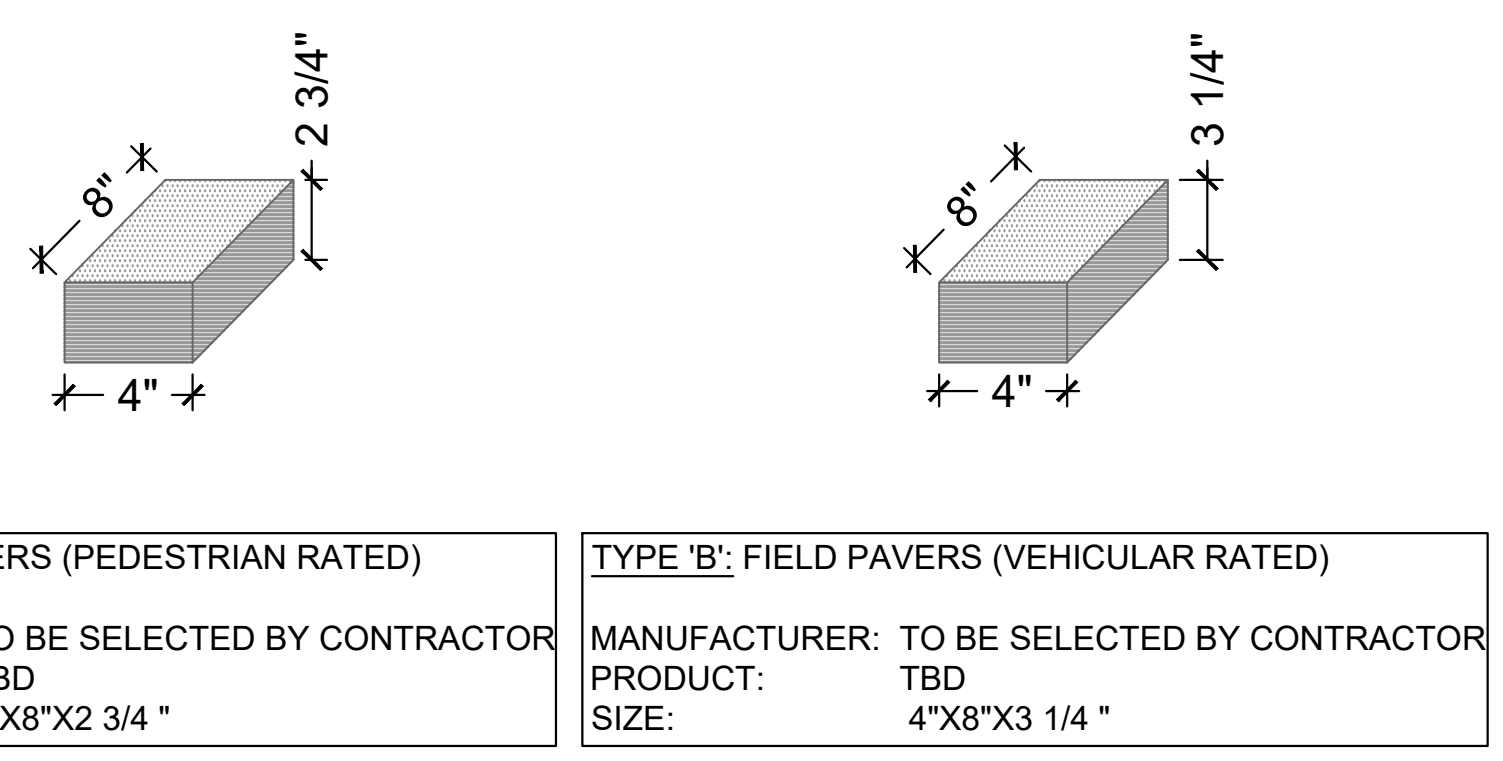


**2 BRICK PAVERS**  
 LA-23 SCALE: 1/4" = 1' - 0" AXONOMETRIC VIEW

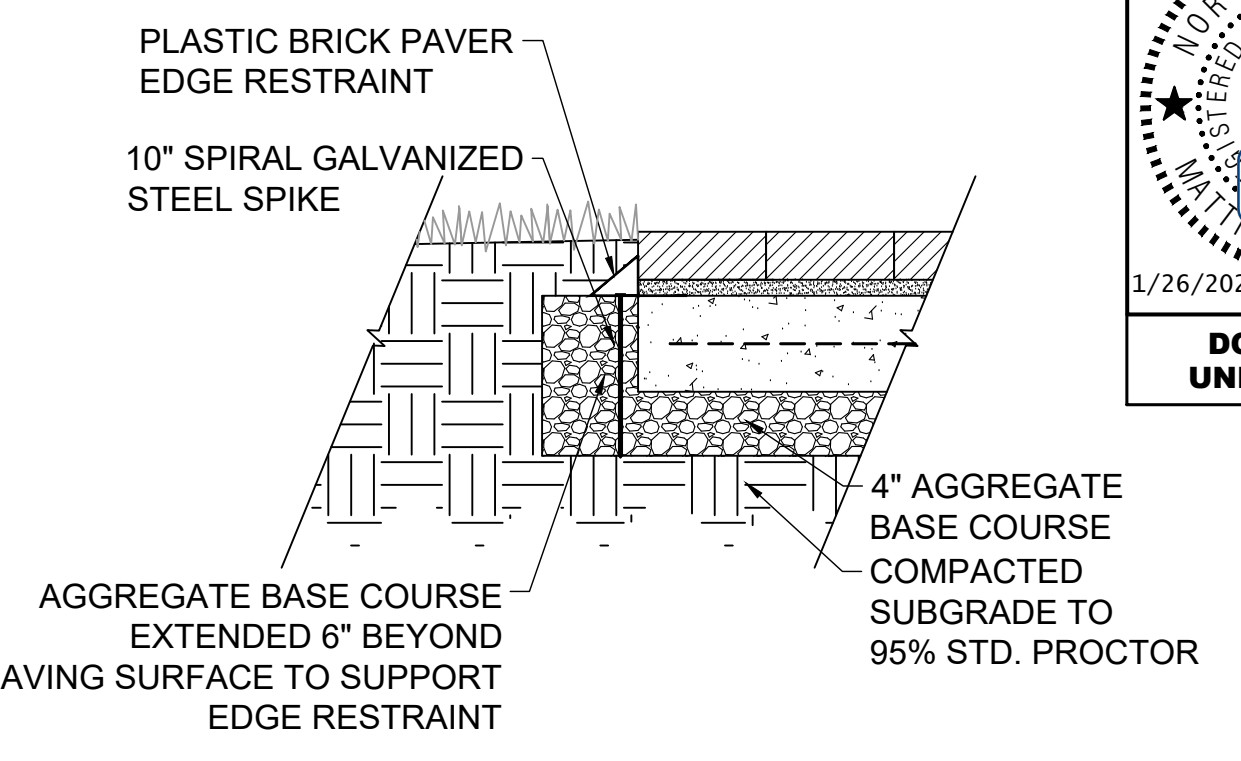

**3 BRICK PAVER EDGE RESTRAINT**  
 LA-23 SCALE: 1/4" = 1' - 0" SECTION VIEW

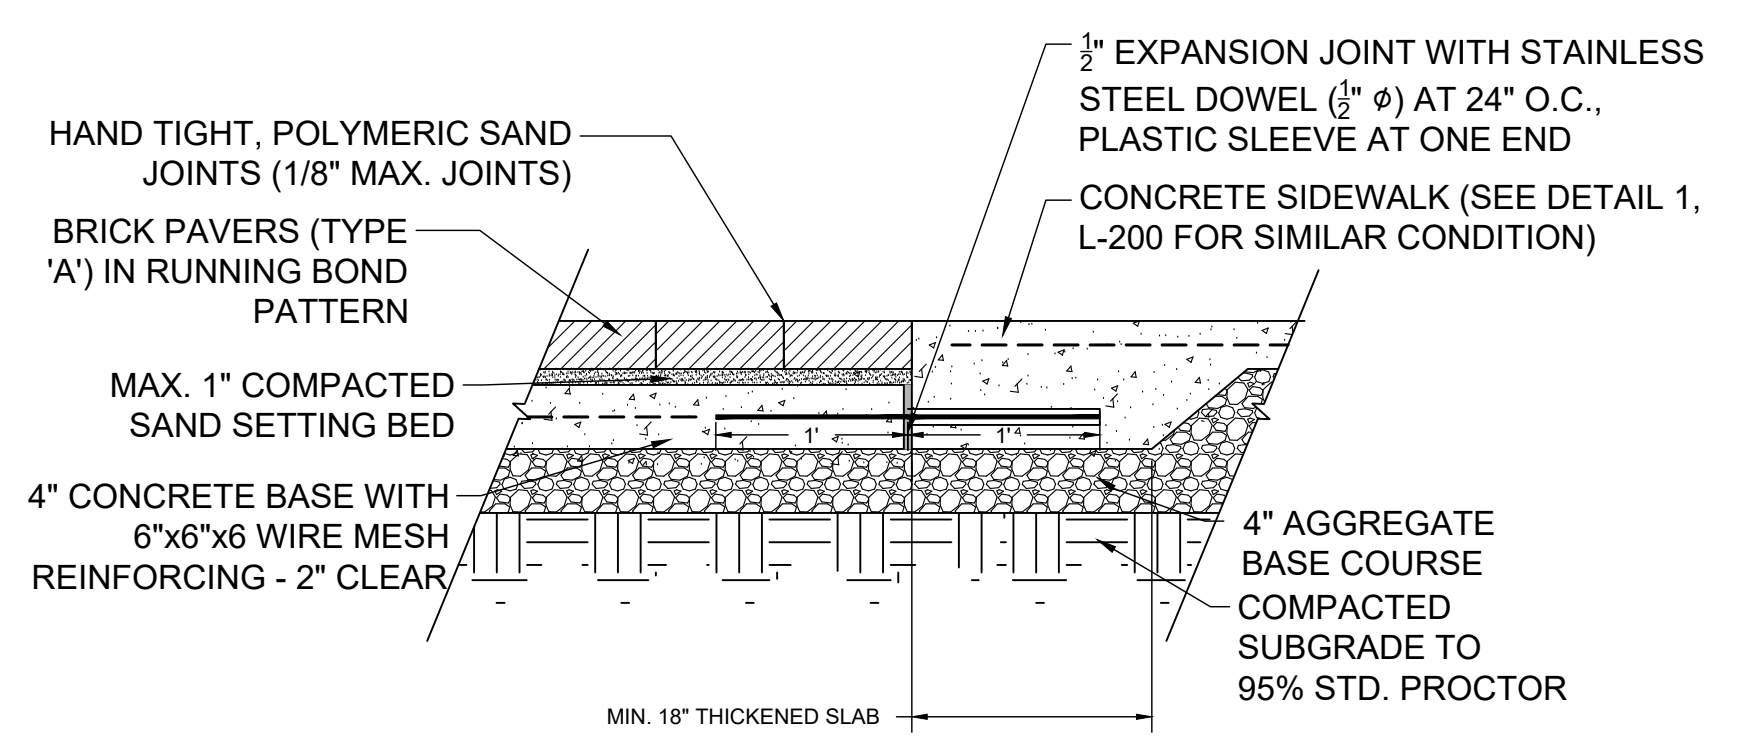


**4 BRICK PAVER TO SIDEWALK TRANSITION**  
 LA-23 SCALE: 1/4" = 1' - 0" SECTION VIEW

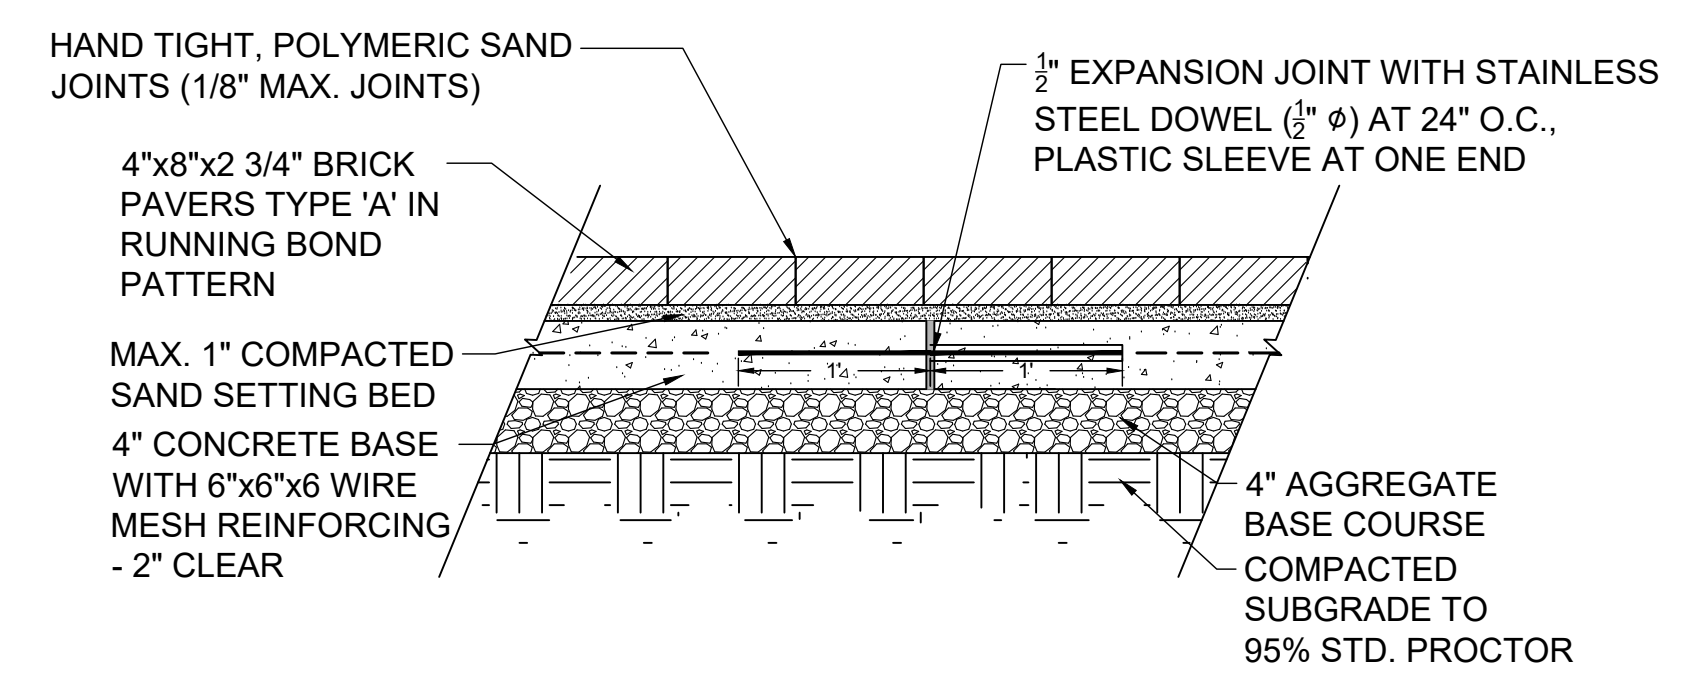

**5 BRICK PAVER TO CONCRETE SLAB COLD JOINT**  
 LA-23 SCALE: 1/4" = 1' - 0" SECTION VIEW

Line Item	Item No.	Sec No.	Description	Quantity	Unit	Price	Amount
	0000915000-N	SP	Generic Miscellaneous Item - Bench	6	EA		
	0000915000-N	SP	Generic Miscellaneous Item - Bike Rack	8	EA		
	0000915000-N	SP	Generic Miscellaneous Item - Concrete Plinth	2	EA		
	0000915000-N	SP	Generic Miscellaneous Item - Trash Receptacle	21	EA		
	2738000000-E	SP	Generic Paving Item - Concrete Scoring	1	LS		
	2738000000-E	SP	Generic Paving Item - Brick Crosswalk	105	SY		
	2738000000-E	SP	Generic Paving Item - Brick Sidewalk	1,778	SY		
	6205000000-N	SP	Generic Planting Item - Cercis canadensis - Eastern Redbud	3	EA		
	6205000000-N	SP	Generic Planting Item - Halesia carolina - Silverbell	1	EA		
	6216000000-N	SP	Generic Planting Item - Juniperus communis depressa 'Aurea' - Yellow Dwarf Juniper	39	EA		
	6370000000-N	SP	Generic Planting Item - Myrica cerifera - Wax Myrtle	11	EA		
	6640000000-N	SP	Generic Planting Item - Dasiphora fruticosa 'Pink Beauty' - Shrubbery Cinquefoil	12	EA		
	6645000000-N	SP	Generic Planting Item - Perennials and Grasses - Sunny Mix	530	EA		
	6676000000-E	SP	Generic Planting Item - Seeding	25,311	SF		
	6650000000-E	1670	Mulch For Planting	22	CY		

**6 SUMMARY OF STREETScape QUANTITIES**  
 LA-23 TABLE

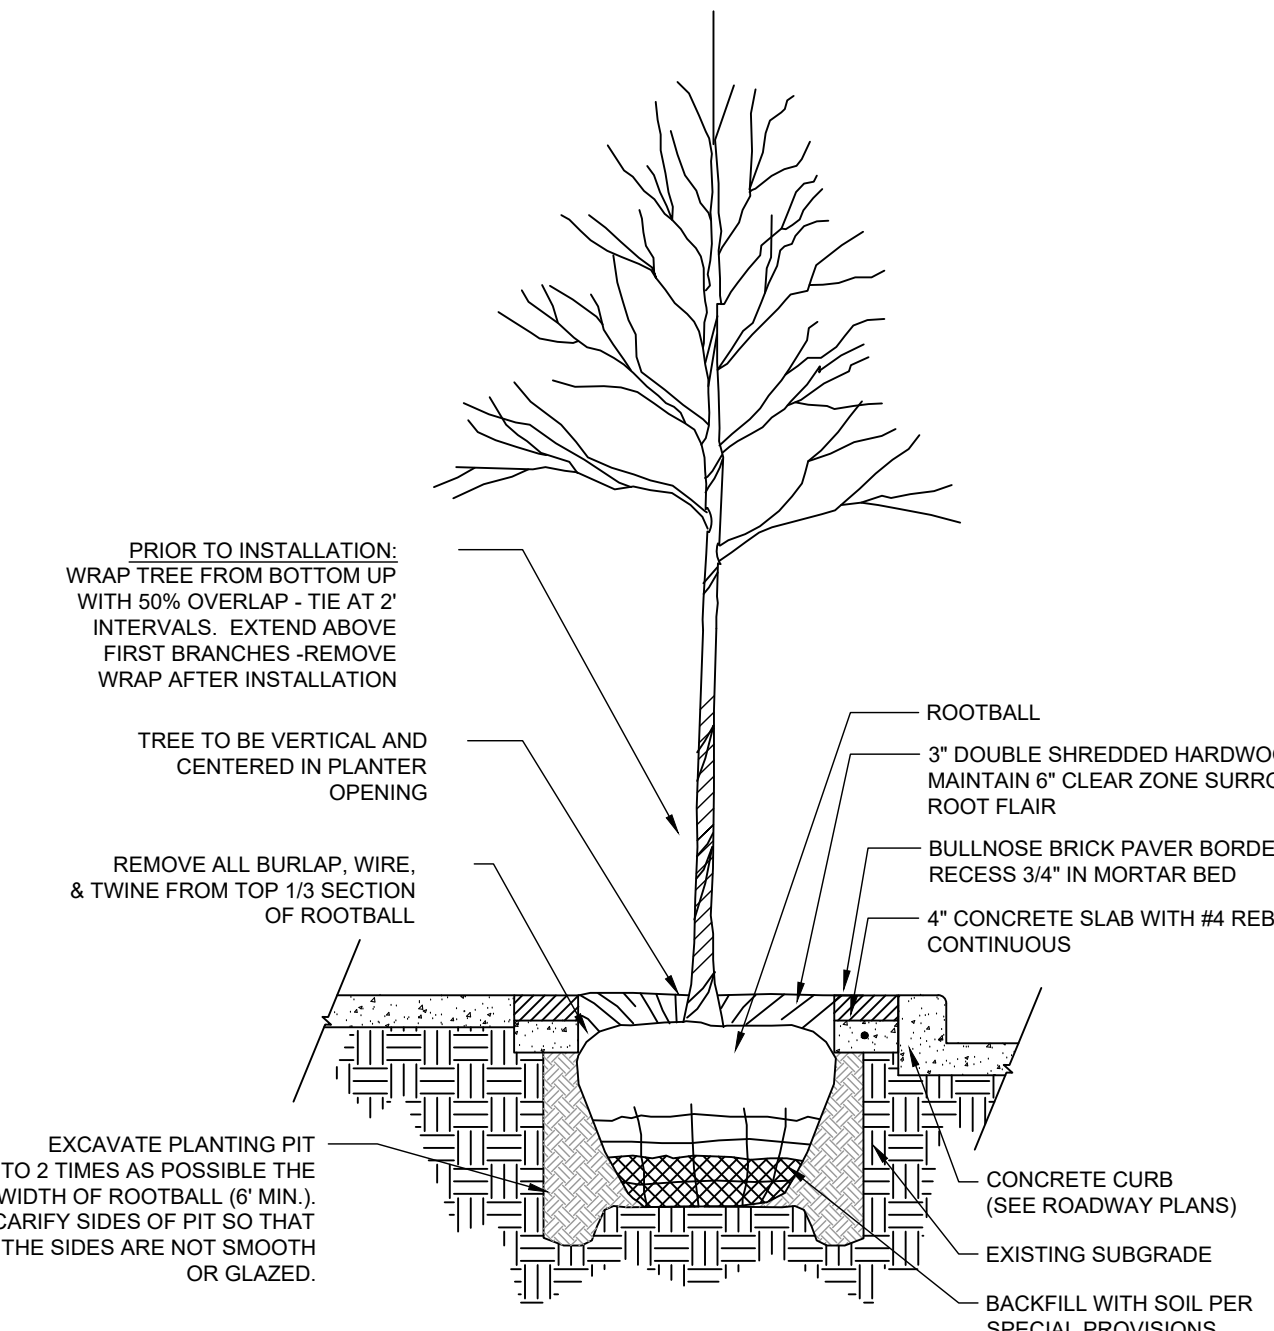

**7 STREET TREE PIT**  
 LA-23 SCALE: 1/2" = 1' - 0" SECTION