

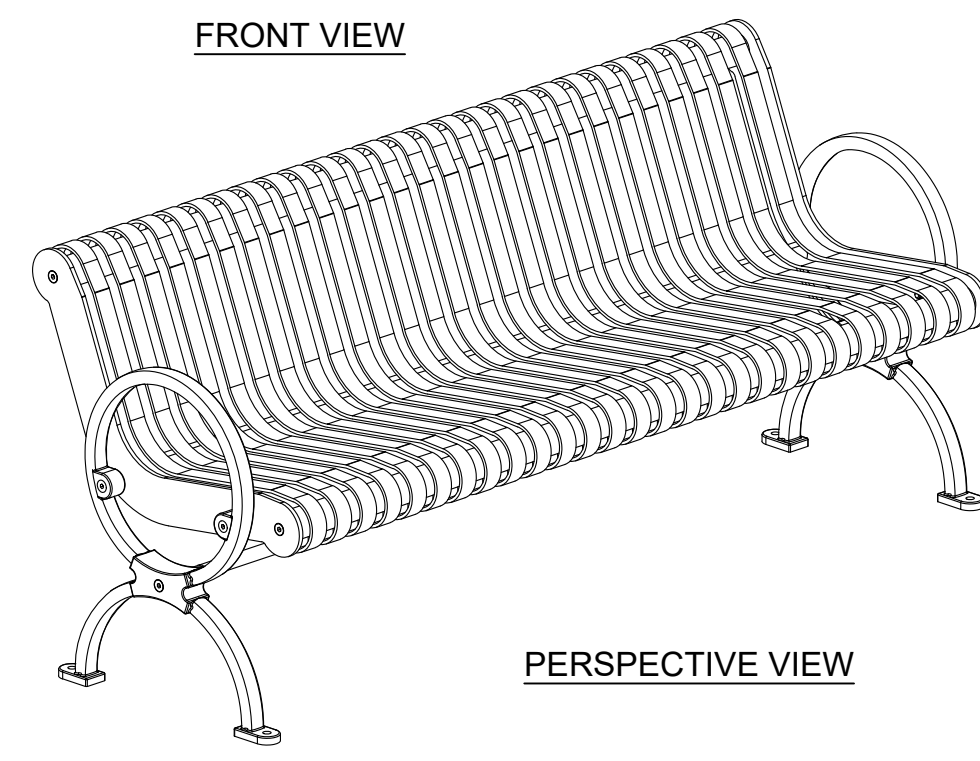
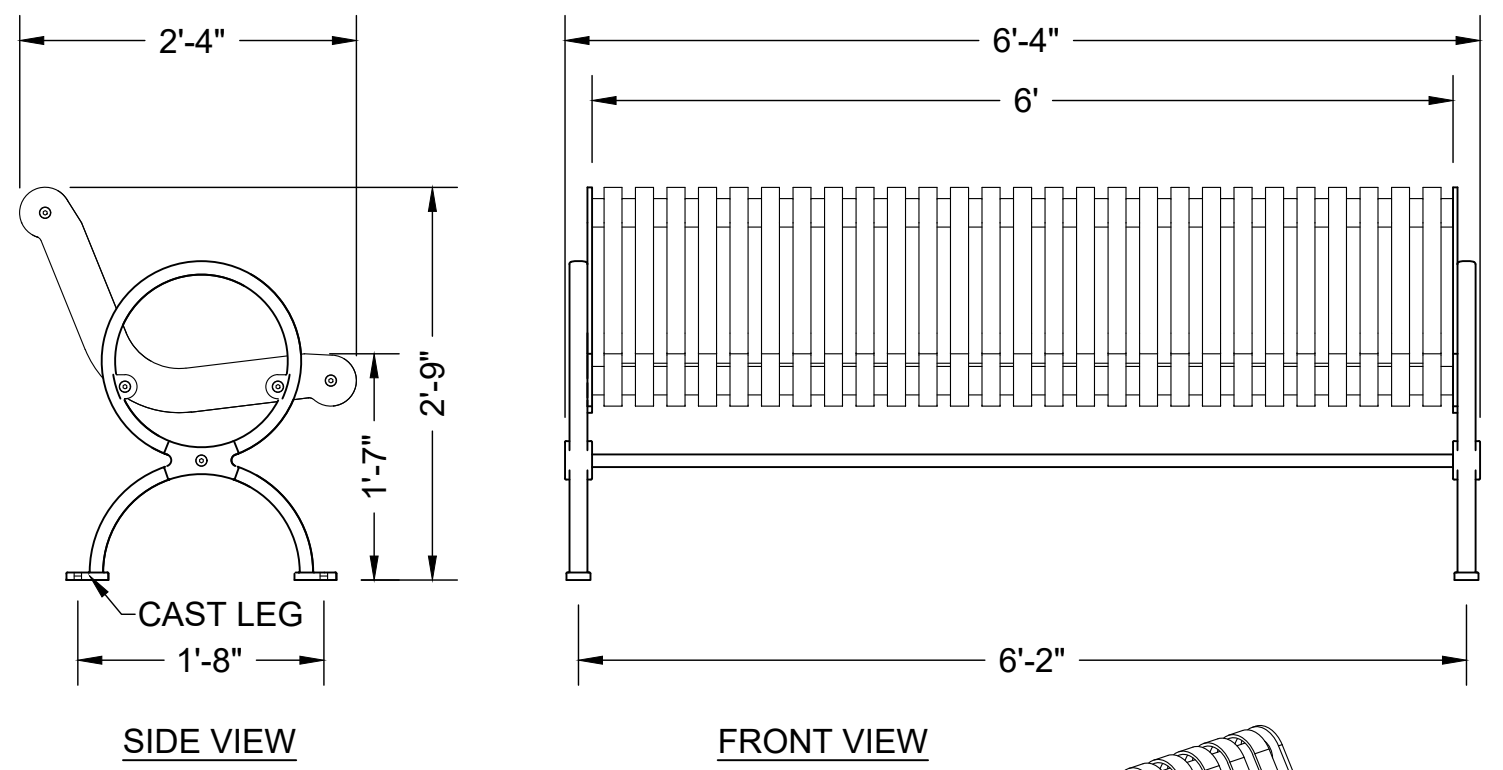


PROJECT REFERENCE NO. U-5606	SHEET NO. LA-24
SHEET TITLE: SITE FURNISHINGS DETAILS	
LANDSCAPE ARCHITECT 2063 1/26/2022	
<b>DOCUMENT NOT CONSIDERED FINAL UNLESS ALL SIGNATURES COMPLETED</b>	

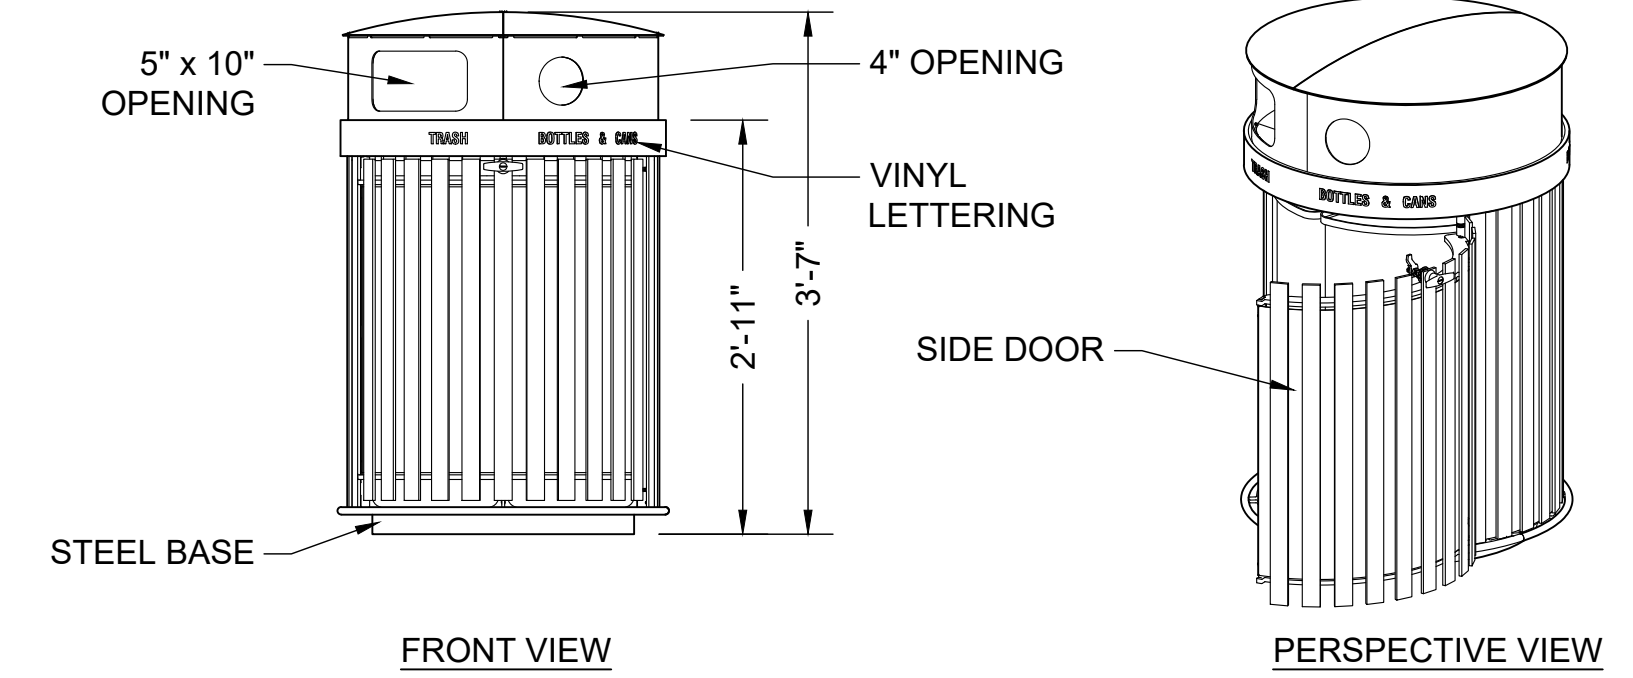



- NOTES:**  
 1. NOTE NOT USED.  
 2. ALL STEEL MEMBERS TO BE COATED WITH ZINC-RICH EPOXY THEN FINISHED WITH BLACK POWDER COAT.  
 3. BENCH TO BE SURFACE-MOUNTED USING NON-CORROSIVE BOLTS AS REQ'D BY MFR.

**1 BENCH - BASIS OF DESIGN ONLY**  
 LA-24 SCALE: 3/4" = 1' - 0" DETAIL

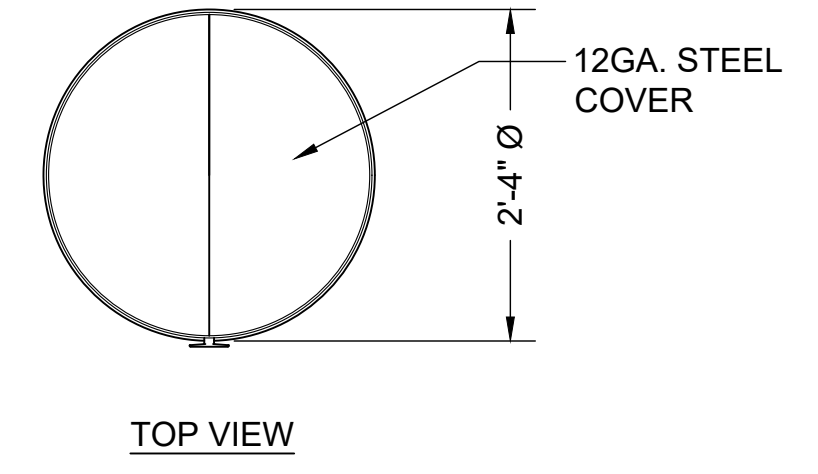




- NOTES:**  
 1. NOTE NOT USED.  
 2. ALL STEEL MEMBERS TO BE COATED WITH ZINC-RICH EPOXY THEN FINISHED WITH BLACK POWDER COAT (NON-COLOR-CODED MODEL).  
 3. RECEPTACLE TO BE SURFACE-MOUNTED USING NON-CORROSIVE BOLTS AS REQ'D BY MFR.  
 4. VINYL LETTERING TO INCLUDE LABELS FOR "TRASH" AND "BOTTLES & CANS".  
 5. HINGED DOOR TO PROVIDE ACCESS TO CANS FOR REMOVAL.  
 6. TWO 20-GALLON LINERS TO BE PROVIDED FOR EACH RECEPTACLE.

**2 TRASH & RECYCLING RECEPTACLE - BASIS OF DESIGN ONLY**  
 LA-24 SCALE: 3/4" = 1' - 0" DETAIL

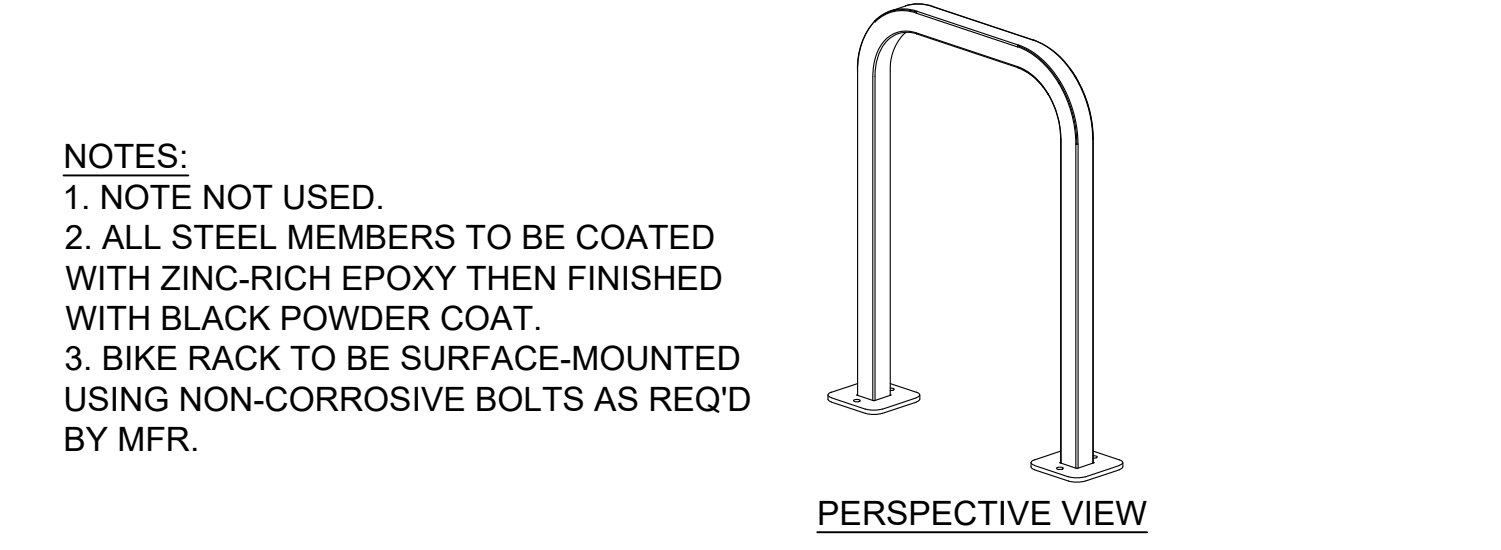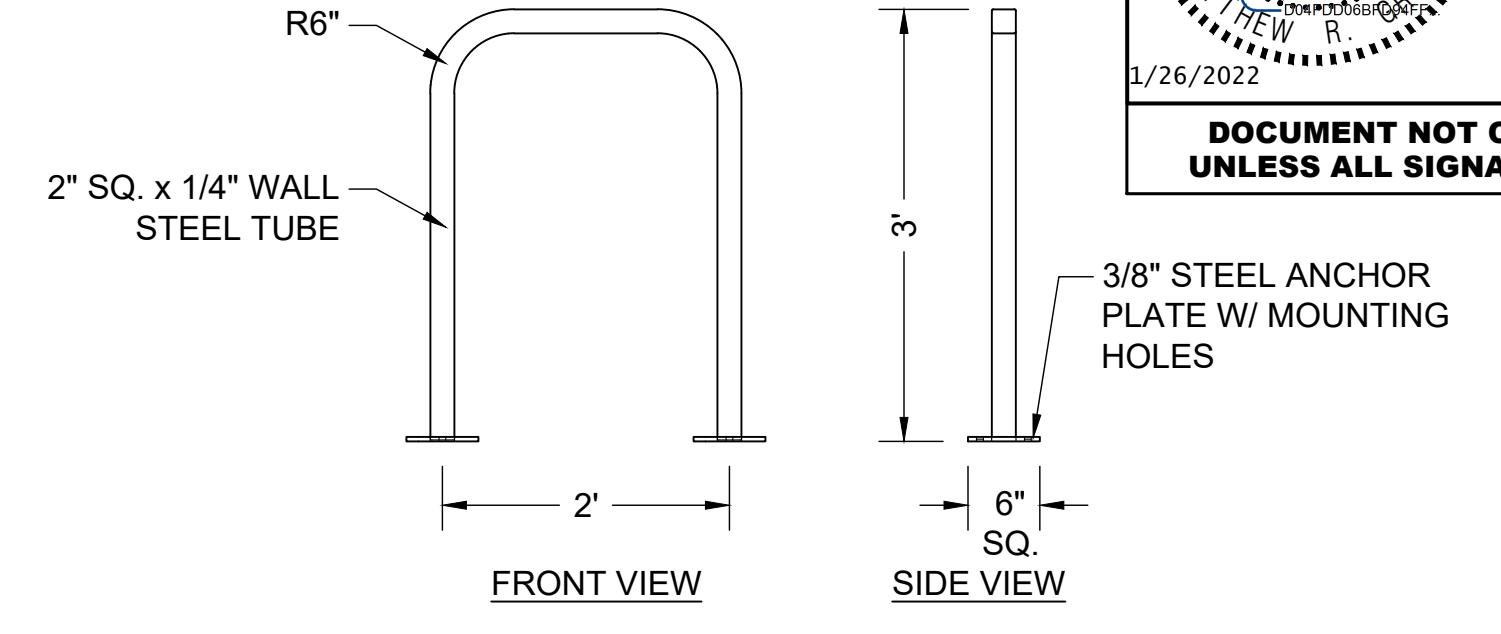

- NOTES:**  
 1. NOTE NOT USED.  
 2. ALL STEEL MEMBERS TO BE COATED WITH ZINC-RICH EPOXY THEN FINISHED WITH BLACK POWDER COAT.  
 3. BIKE RACK TO BE SURFACE-MOUNTED USING NON-CORROSIVE BOLTS AS REQ'D BY MFR.

**3 BIKE RACK - BASIS OF DESIGN ONLY**  
 LA-24 SCALE: 3/4" = 1' - 0" DETAIL

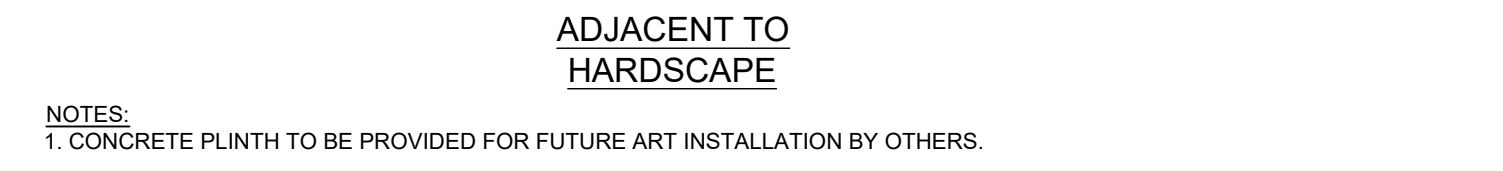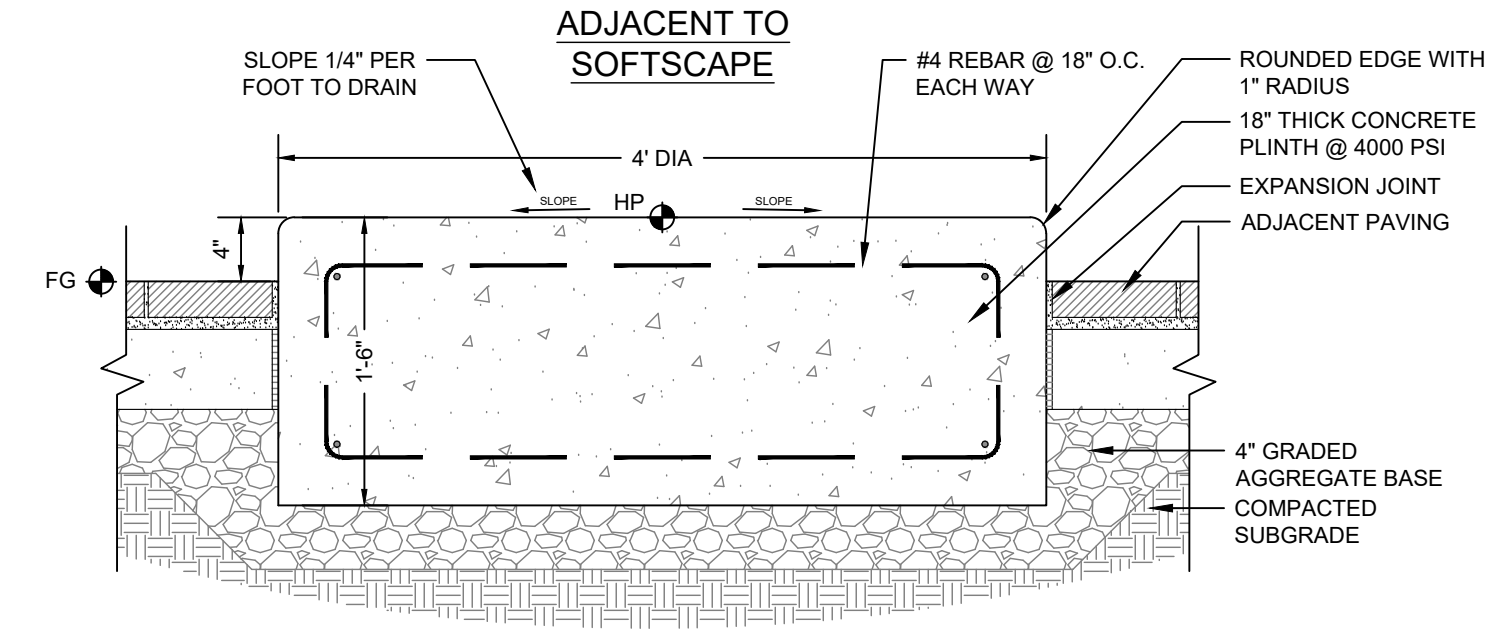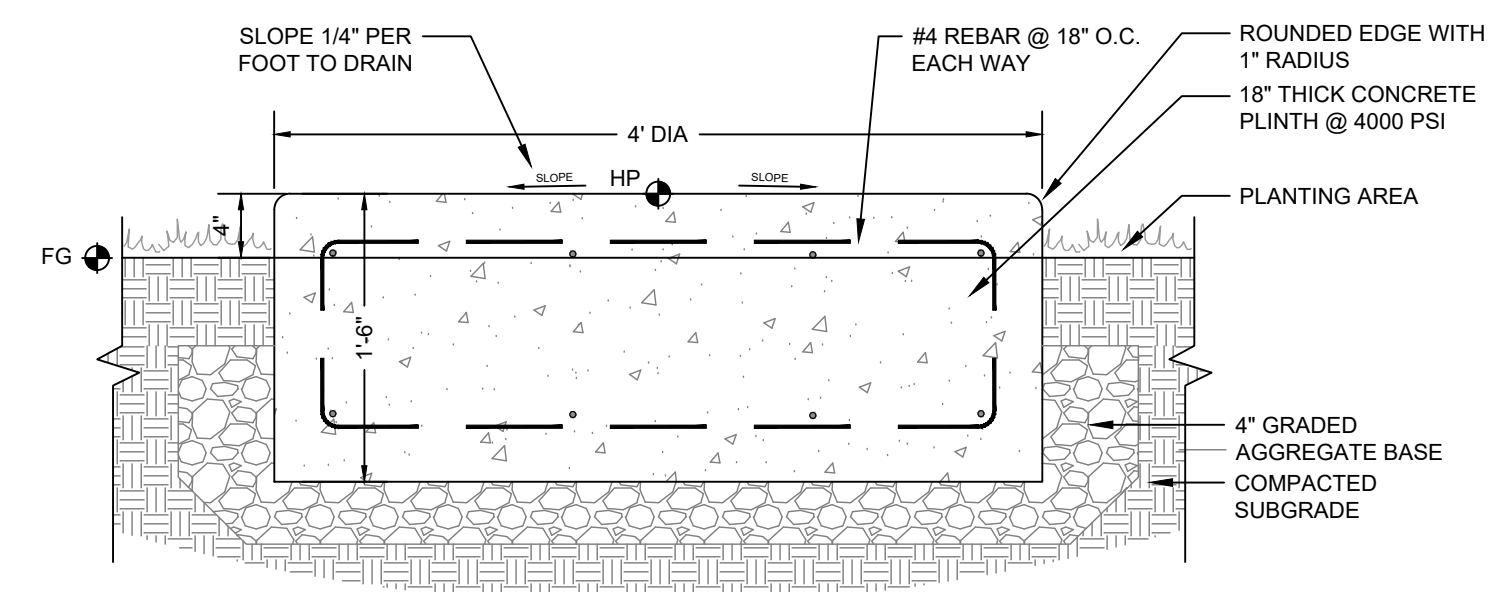

- NOTES:**  
 1. CONCRETE PLINTH TO BE PROVIDED FOR FUTURE ART INSTALLATION BY OTHERS.

**4 CONCRETE ART PLINTH**  
 LA-24 SCALE: 1 1/2" = 1' - 0" SECTION