
PROJECT REFERENCE NO. SHEET NO. U-5606 SCP 7

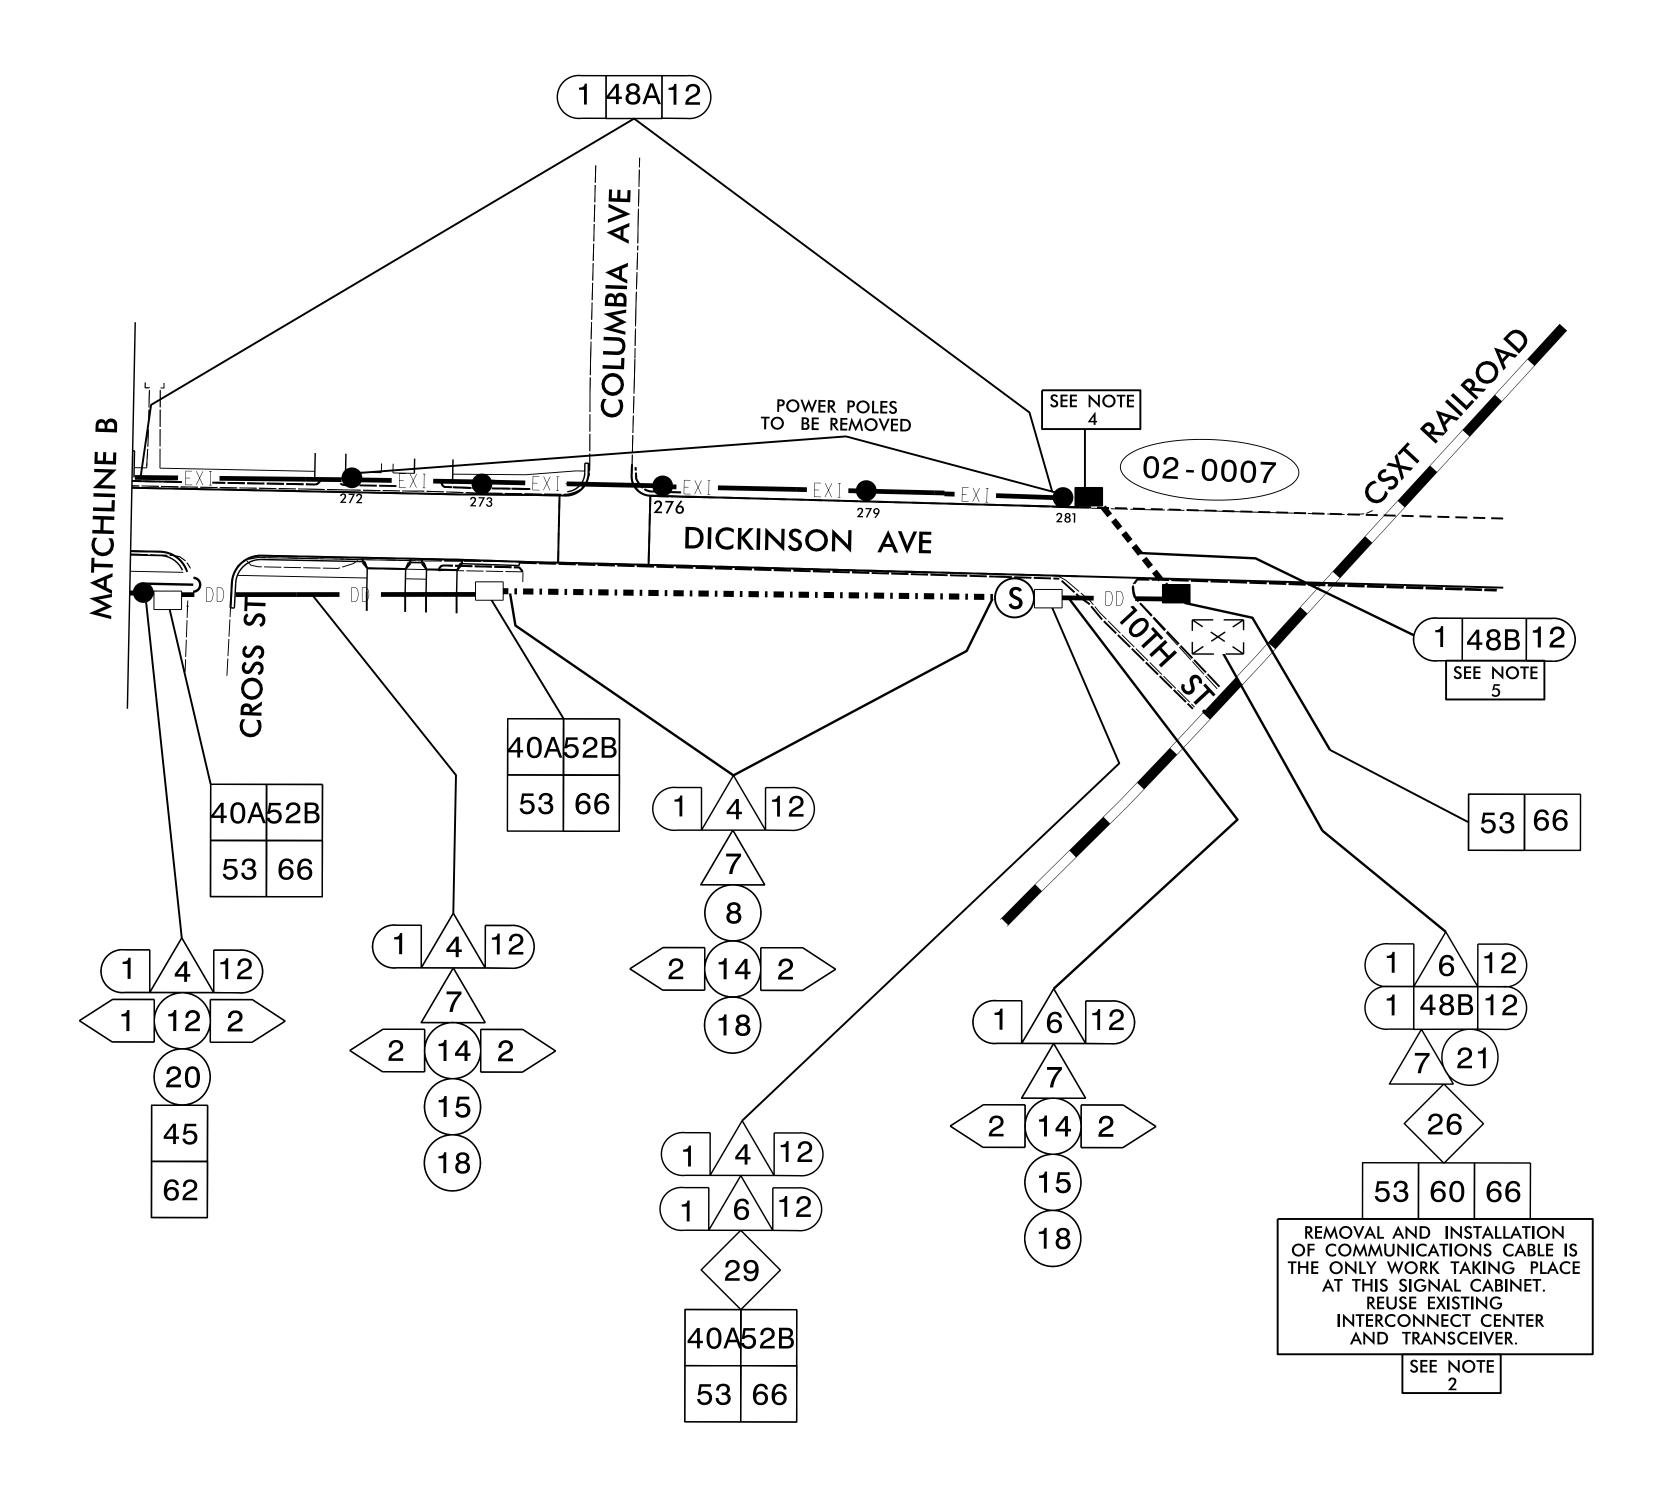


NOTES:

- 1) NOTIFY THE CITY OF GREENVILLE ASSISTANT TRAFFIC ENGINEER, STACEY PIGFORD, AT (252) 329–4678 FIVE (5) DAYS PRIOR TO BEGINNING WORK ON SIGNAL SYSTEM COMMUNICATIONS CABLE. NOTIFY THE ASSISTANT TRAFFIC ENGINEER AFTER ALL WORK IS PERFORMED TO ENSURE THAT ALL FIBER CIRCUITS ARE FUNCTIONING PROPERLY. ALL WORK IS NOT COMPLETE UNTIL THE SIGNAL SYSTEM IS BACK UP AND OPERATIONAL.
- 2) CONTRACTOR TO RECORD EXISTING SPLICE ARRANGEMENT PRIOR TO DISCONNECTING EXISTING 12-FIBER CABLE IN THE SIGNAL CABINET #02-0007. RESPLICE ACCORDING TO EXISTING SPLICE CONFIGURATION.
- 3) ALL CABLE ATTACHMENT POINTS ON NEW POWER POLES IS 40" BELOW POWER, FRONT SIDE OF POLE.
- 4) JUNCTION BOX TO BE REMOVED WITH SIDEWALK RESTORATION UNDER THIS PROJECT.
- 5) CONDUIT TO BE ABANDONED IN PLACE.



DOCUMENT NOT CONSIDERED FINAL UNLESS ALL SIGNATURES COMPLETED

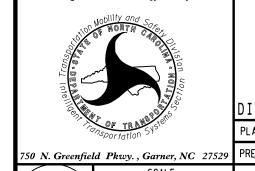

COMMUNICATIONS CABLE AND CONDUIT ROUTING PLANS

DIVISION 02 PITT COUNTY GREENVILLE

PLAN DATE: FEBRUARY 2018 REVIEWED BY Docusigned by:

PLAN DATE: FEBRUARY 2018 REVIEWED BY DOCUMENTED BY:

REVISIONS

REVIEWED BY:

I. N. DWLY

OFFICE OF THE PROPERTY OF THE PROPER



SEAL