

02/08/2022

T.I.P. NO.	SHEET NO.
U-5606	UC-1




TIP PROJECT: U-5606

STATE OF NORTH CAROLINA
DIVISION OF HIGHWAYS

**UTILITY CONSTRUCTION PLANS
PITT COUNTY**


**LOCATION: SR 1598 (DICKINSON AVENUE) - FROM NC 11 (MEMORIAL DRIVE)
TO SR 1610 (READE CIRCLE)**

TYPE OF WORK: WATER LINE AND SEWER LINE CONSTRUCTION

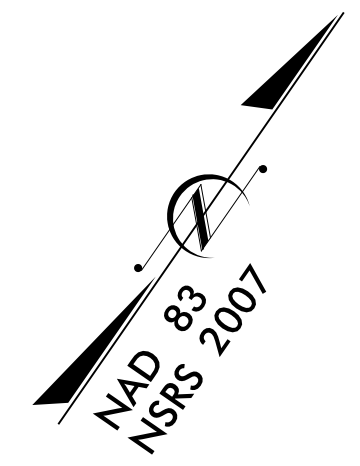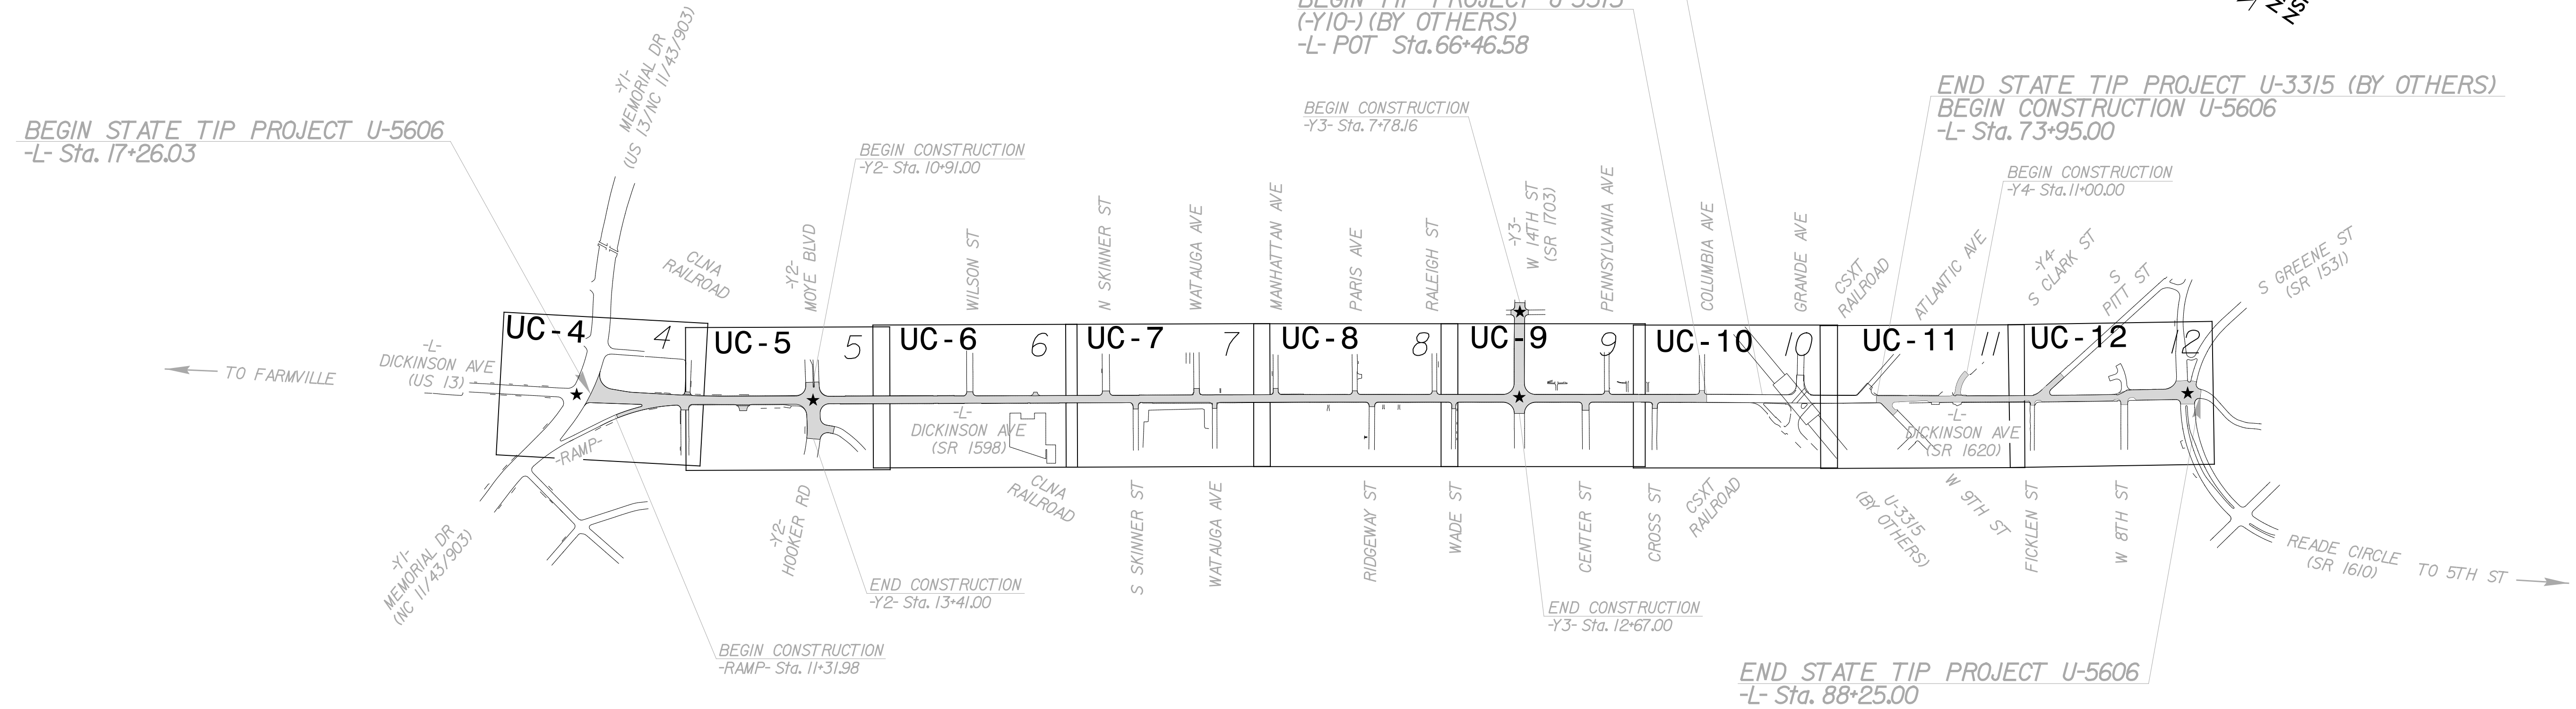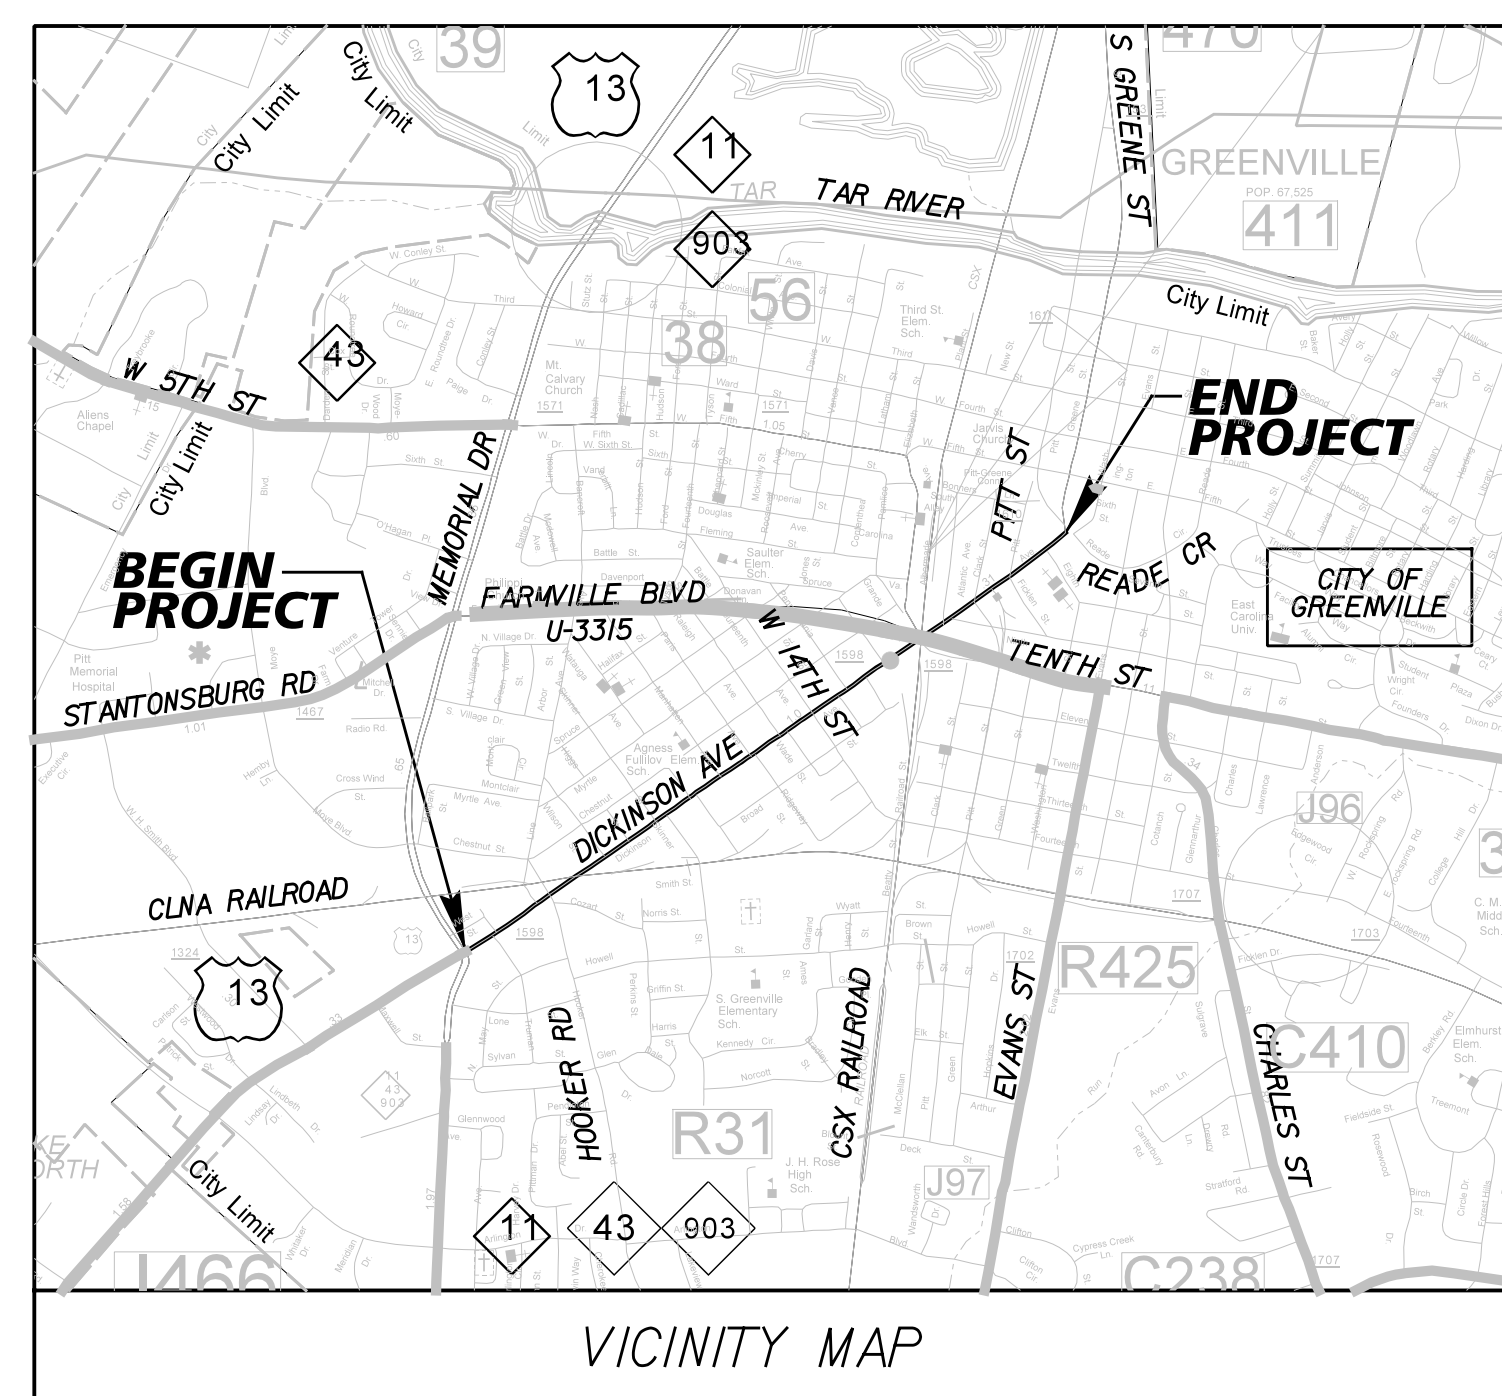

★ TRAFFIC SIGNAL
CLEARING ON THIS PROJECT SHALL BE PERFORMED TO THE LIMITS ESTABLISHED BY METHOD III
THIS PROJECT IS WITHIN THE MUNICIPAL BOUNDARIES OF THE CITY OF GREENVILLE

DOCUMENT NOT CONSIDERED FINAL
UNTIL ALL SIGNATURES ARE COMPLETED

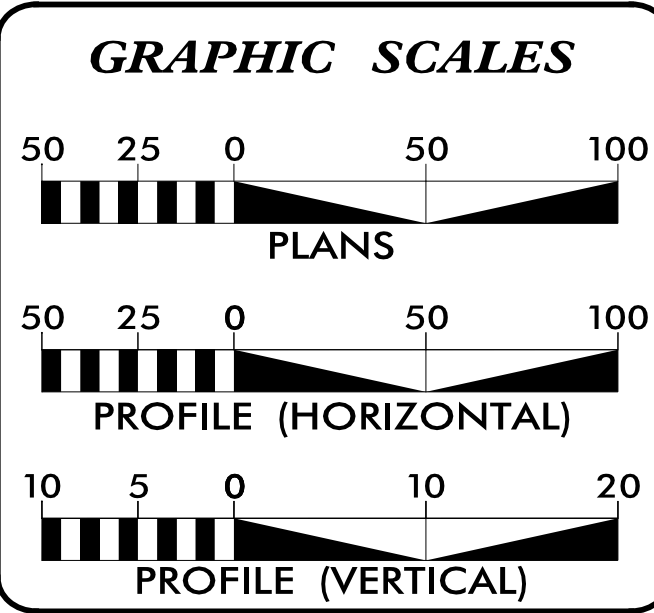

INDEX OF SHEETS

SHEET NO.:	DESCRIPTION:
UC-1	TITLE SHEET
UC-2	UTILITY SYMBOLOGY
UC-3	NOTES
UC-3A THRU UC-3B	DETAILS
UC-4 THRU UC-12	UTILITY CONSTRUCTION SHEETS
UC-13 THRU UC-22	PROFILE SHEETS

WATER AND SEWER OWNERS ON PROJECT

(A) WATER (G.U.C.)
(B) SANITARY SEWER (G.U.C.)

PREPARED IN THE OFFICE OF

THE WOOTEN COMPANY
120 North Boylan Avenue Raleigh NC 27603-1423
919.828.0531 Fax 919.834.3589
License Number: F-0115

David G. Malinuaskas CONSULTANT CONTACT #1
CONSULTANT CONTACT #2
CONSULTANT CONTACT #3

SEAL

**DIVISION OF HIGHWAYS
UTILITIES UNIT**
1555 MAIL SERVICES CENTER
RALEIGH NC 27699-1555
PHONE (919) 707-6690
FAX (919) 250-4151

Nabil Hamdan UTILITIES REGIONAL ENGINEER
Bo Hemphill UTILITIES LEAD
Tanga Sampson UTILITIES AREA COORDINATOR