


5/28/99

PROFILE SHOWN IS BASED ON STATIONING ALONG PROPOSED WATER LINE ALIGNMENT ALONG ROADWAY ALIGNMENT -L- (SEE SHEET UC-7) 6" & 8" Water Line (1)

PREPARED IN THE OFFICE OF:

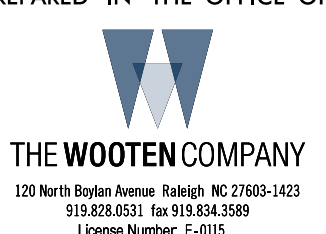

THE WOOTEN COMPANY
120 North Beulah Avenue Raleigh, NC 27603-3423
919.876.8321 Fax 919.876.3369
License Number: F-0115

PROJECT REFERENCE NO.	UC-16
SHEET NO.	UC-16

DESIGNED BY: JRG
DRAWN BY: TK & CB
CHECKED BY: DGM
APPROVED BY: DGM

REVIS: NORTH CAROLINA DEPARTMENT OF TRANSPORTATION





UTILITIES ENGINEERING SEC.
PHONE: (919) 707-6690
FAX: (919) 250-4151

Document Not Considered Final Unless All Signatures Completed
UTILITY CONSTRUCTION PLANS ONLY

VERTICAL SCALE 5' 0 5' 10'
HORIZONTAL SCALE 15' 0 15' 30'

WATER LINE AND SEWER LINE CONSTRUCTION SHOWN ON THIS SHEET

UTILITY CONSTRUCTION

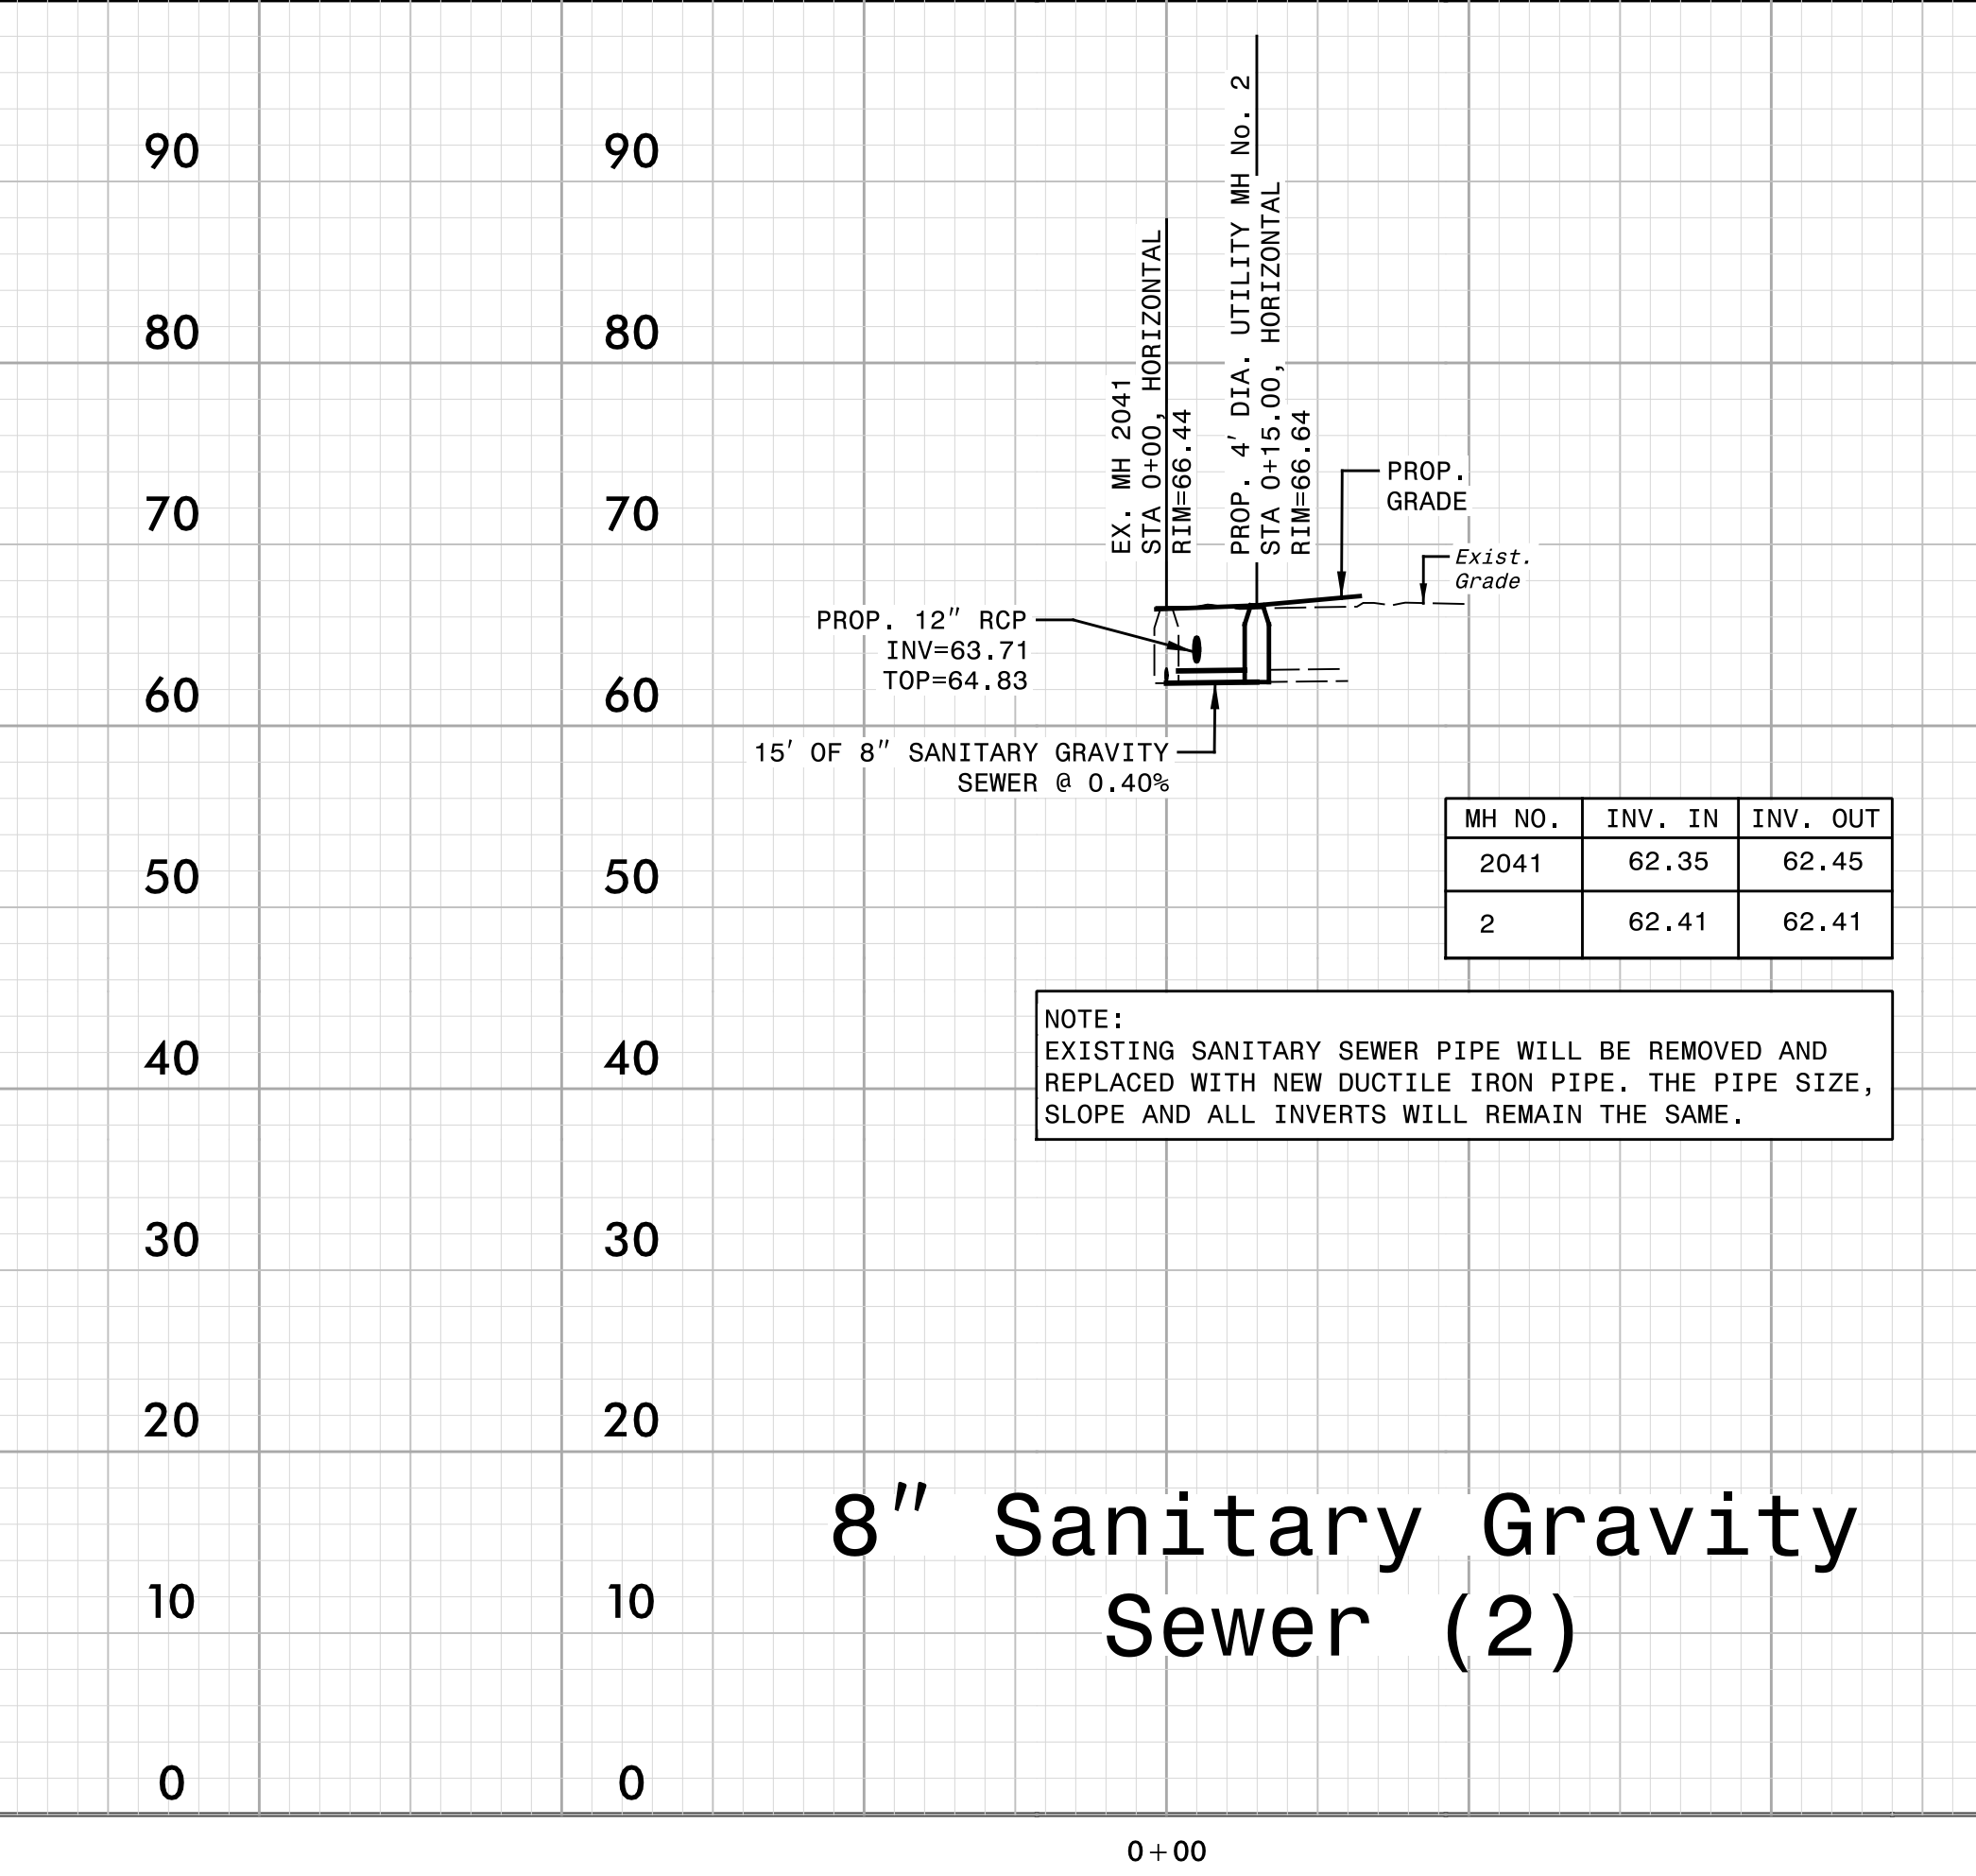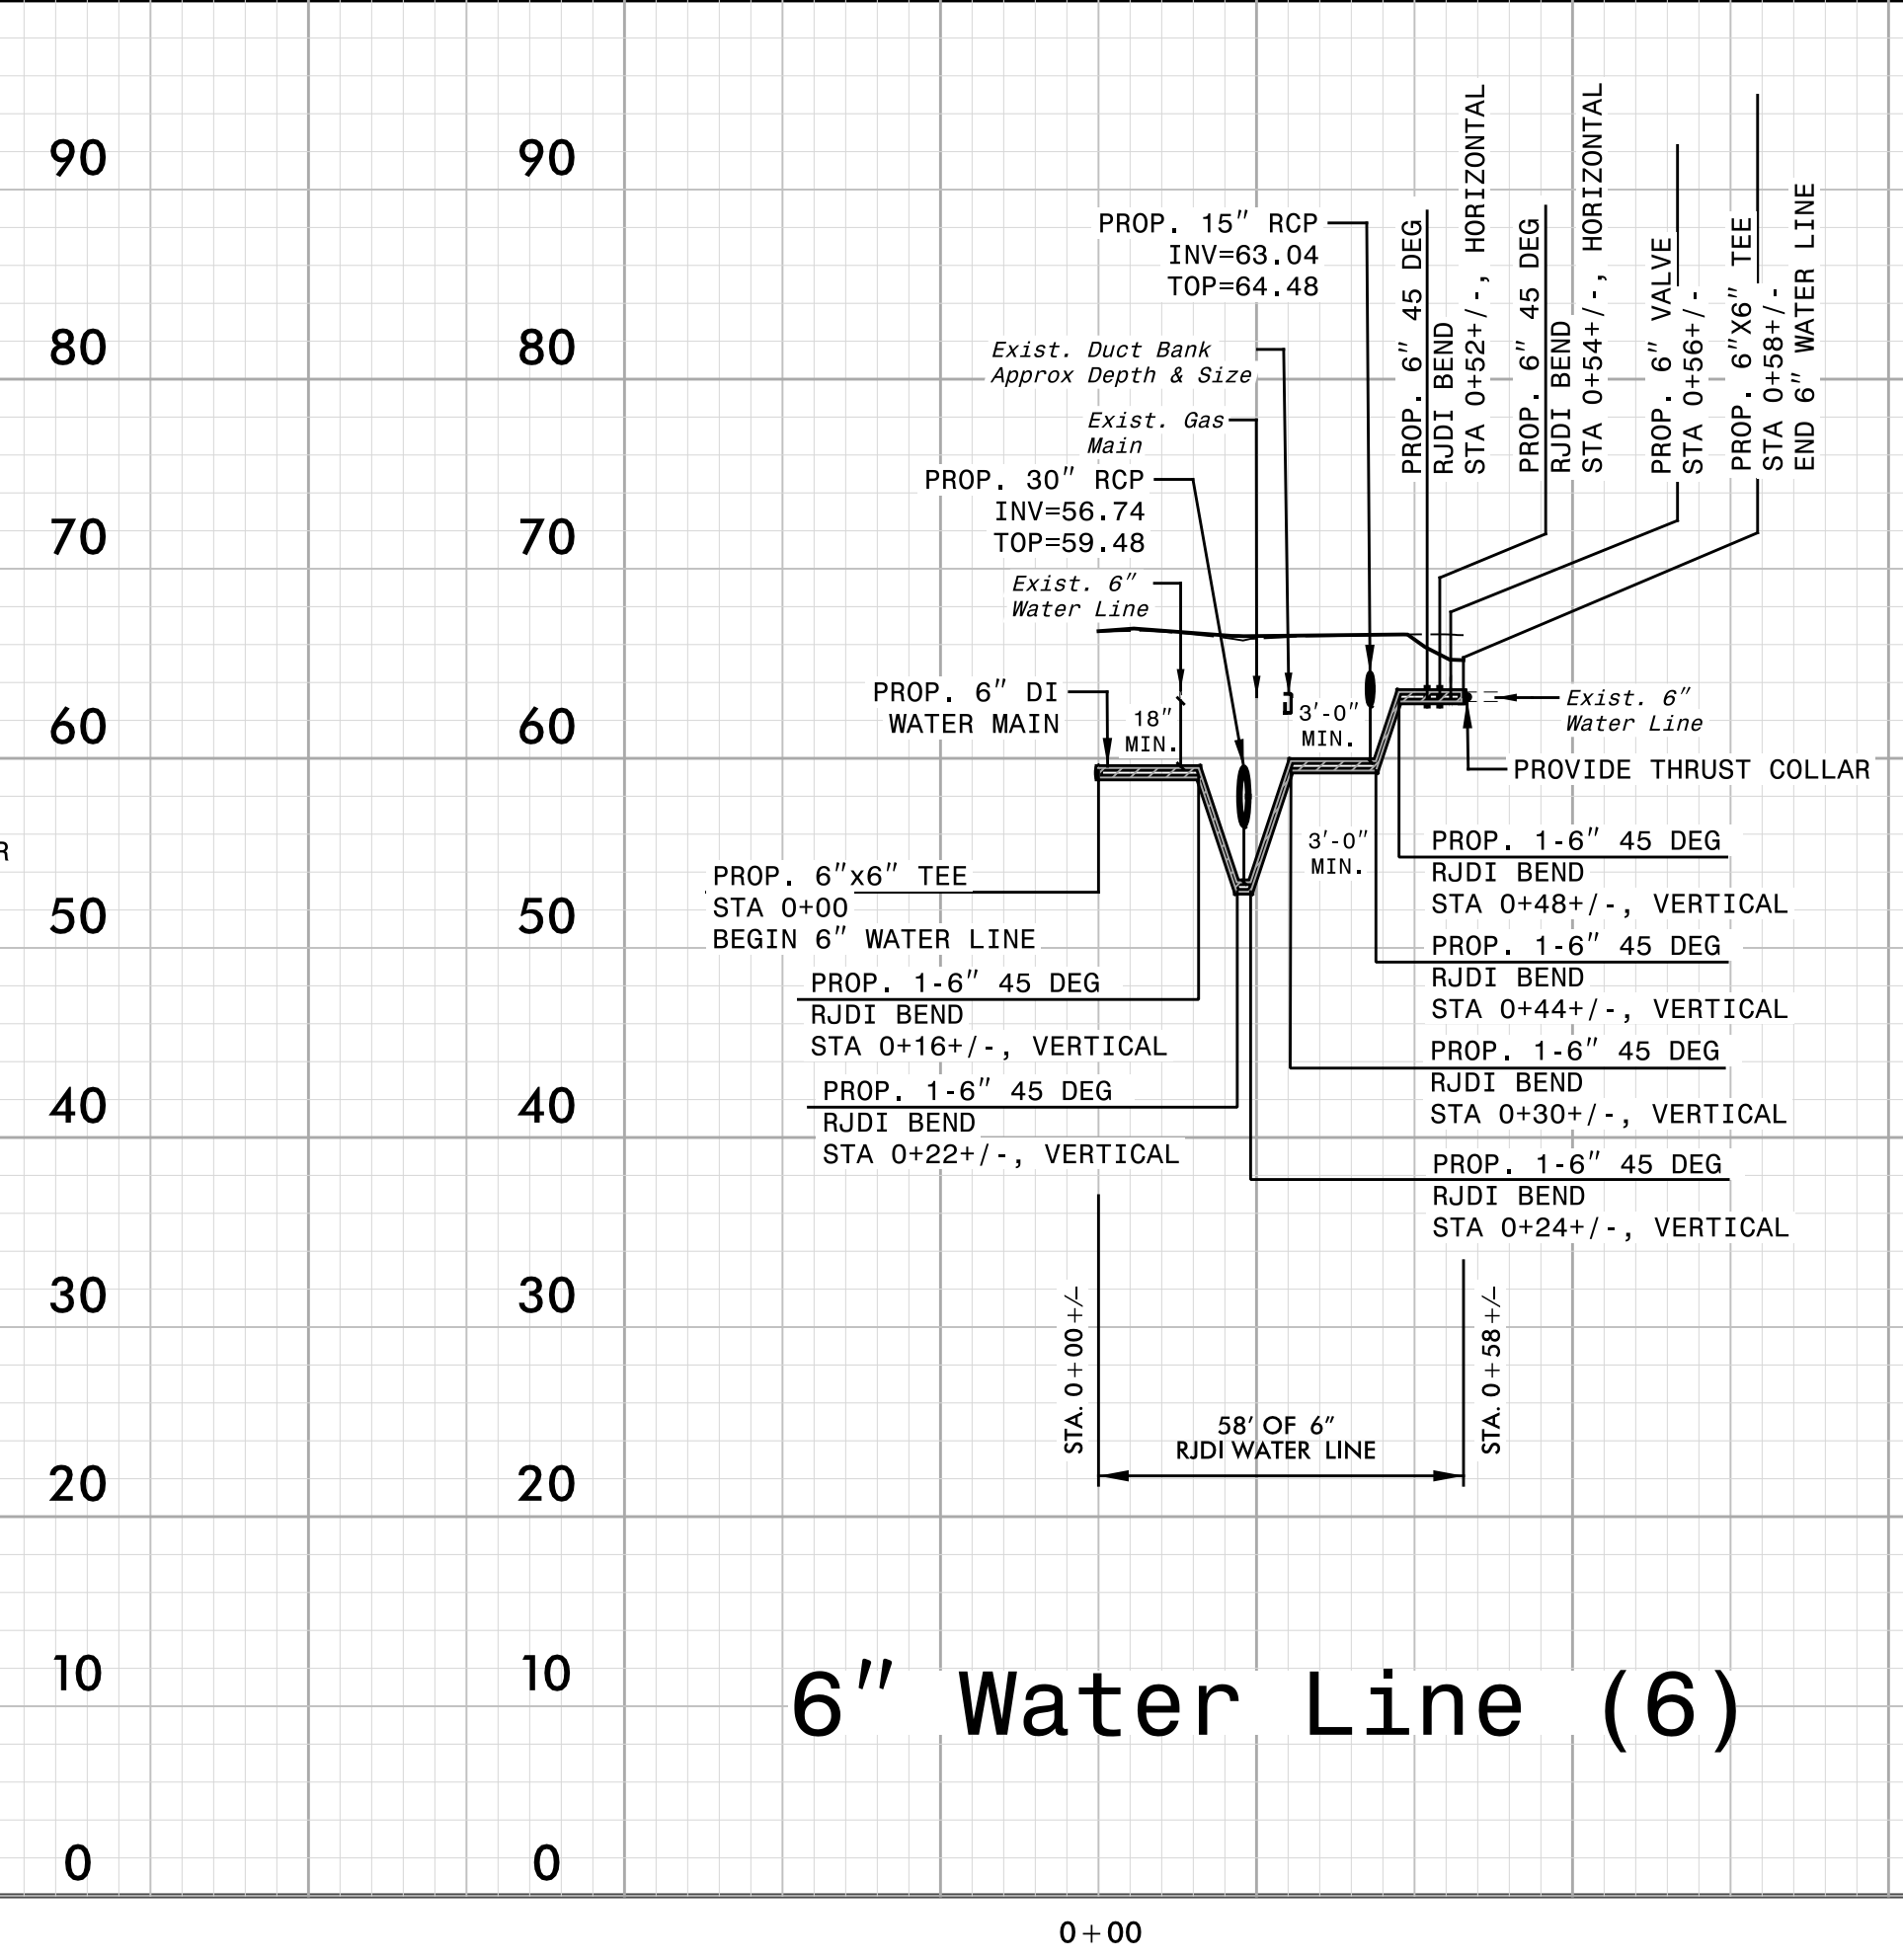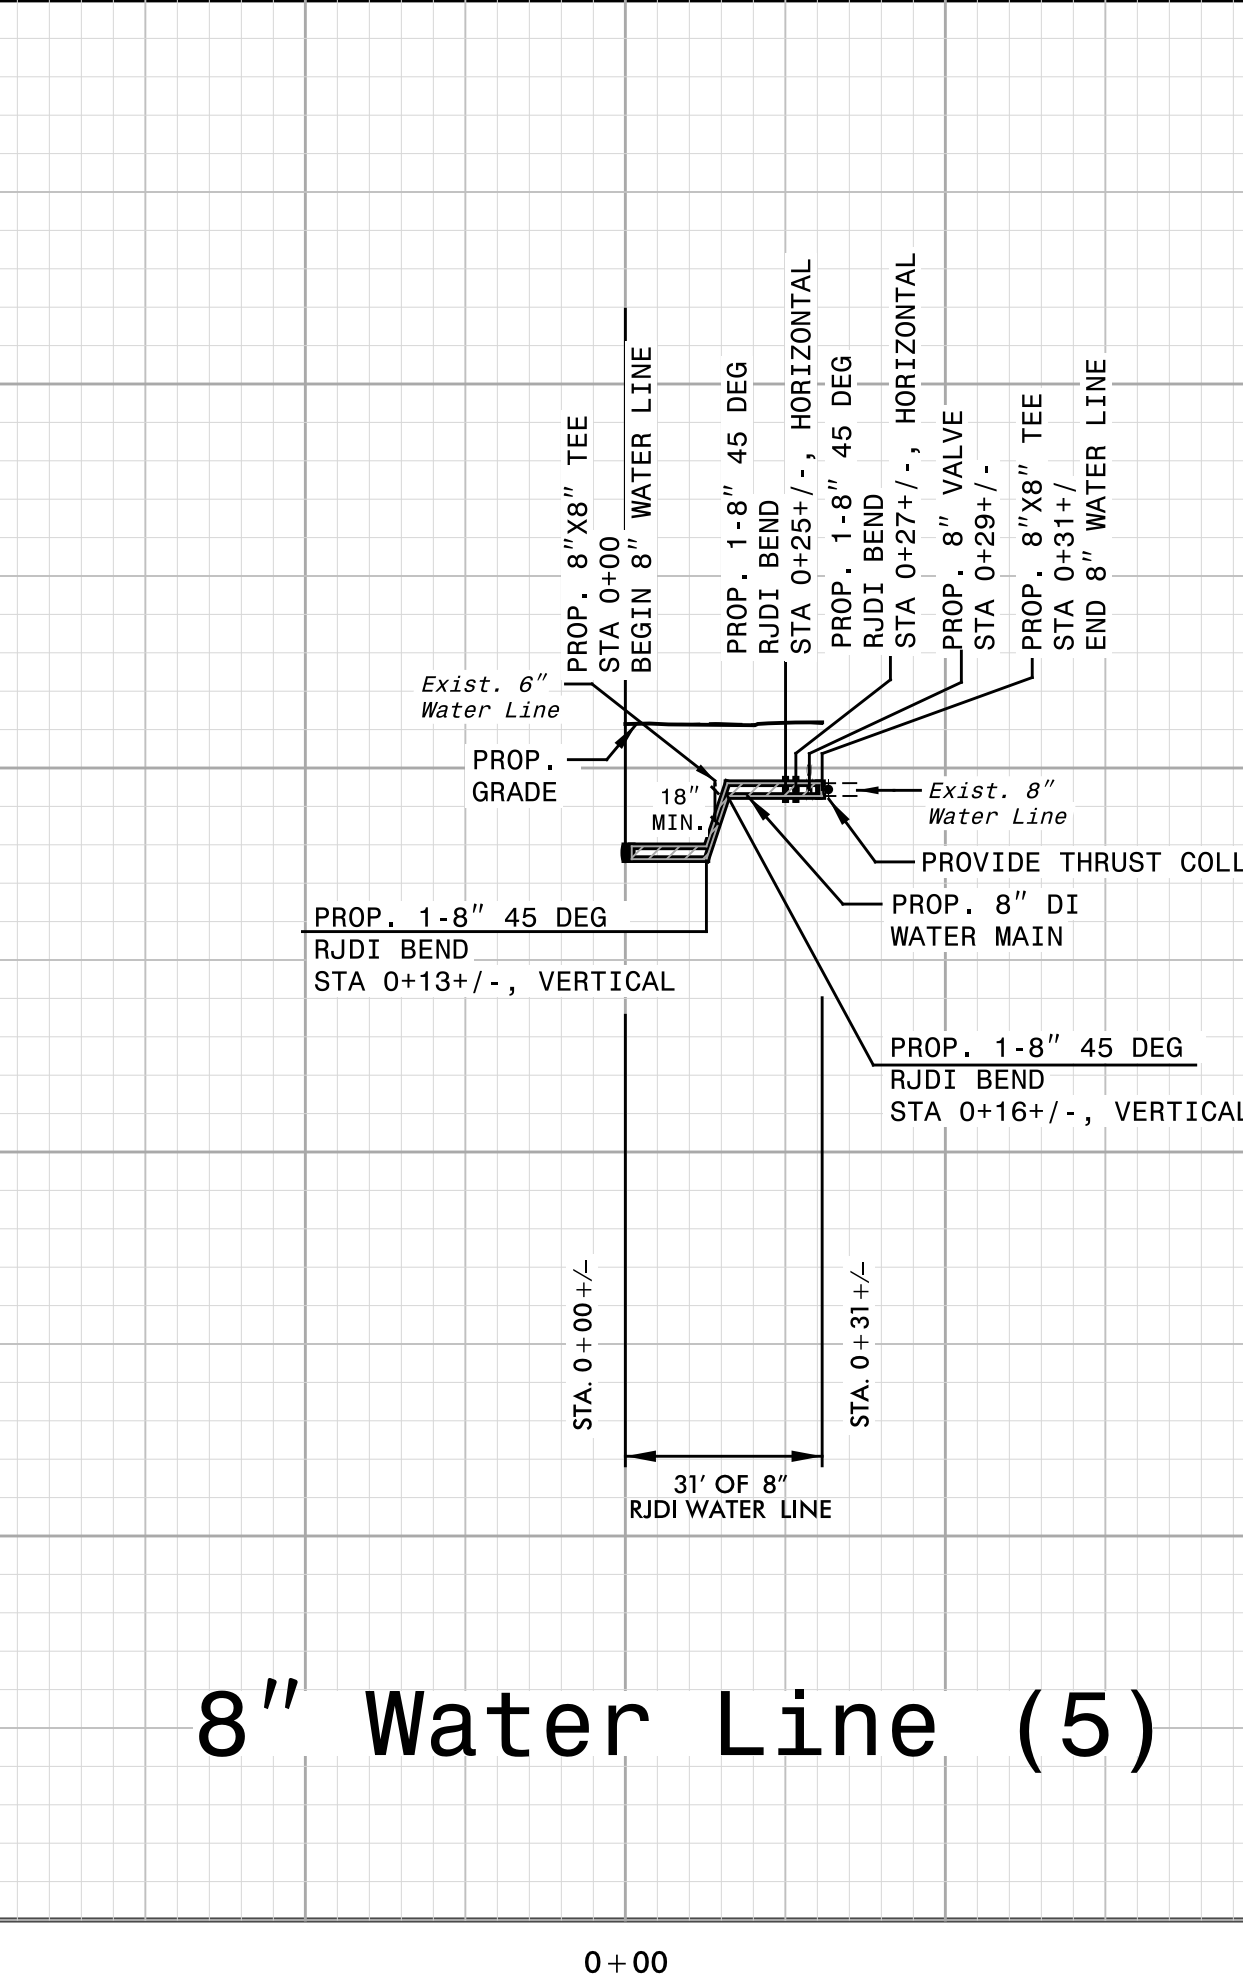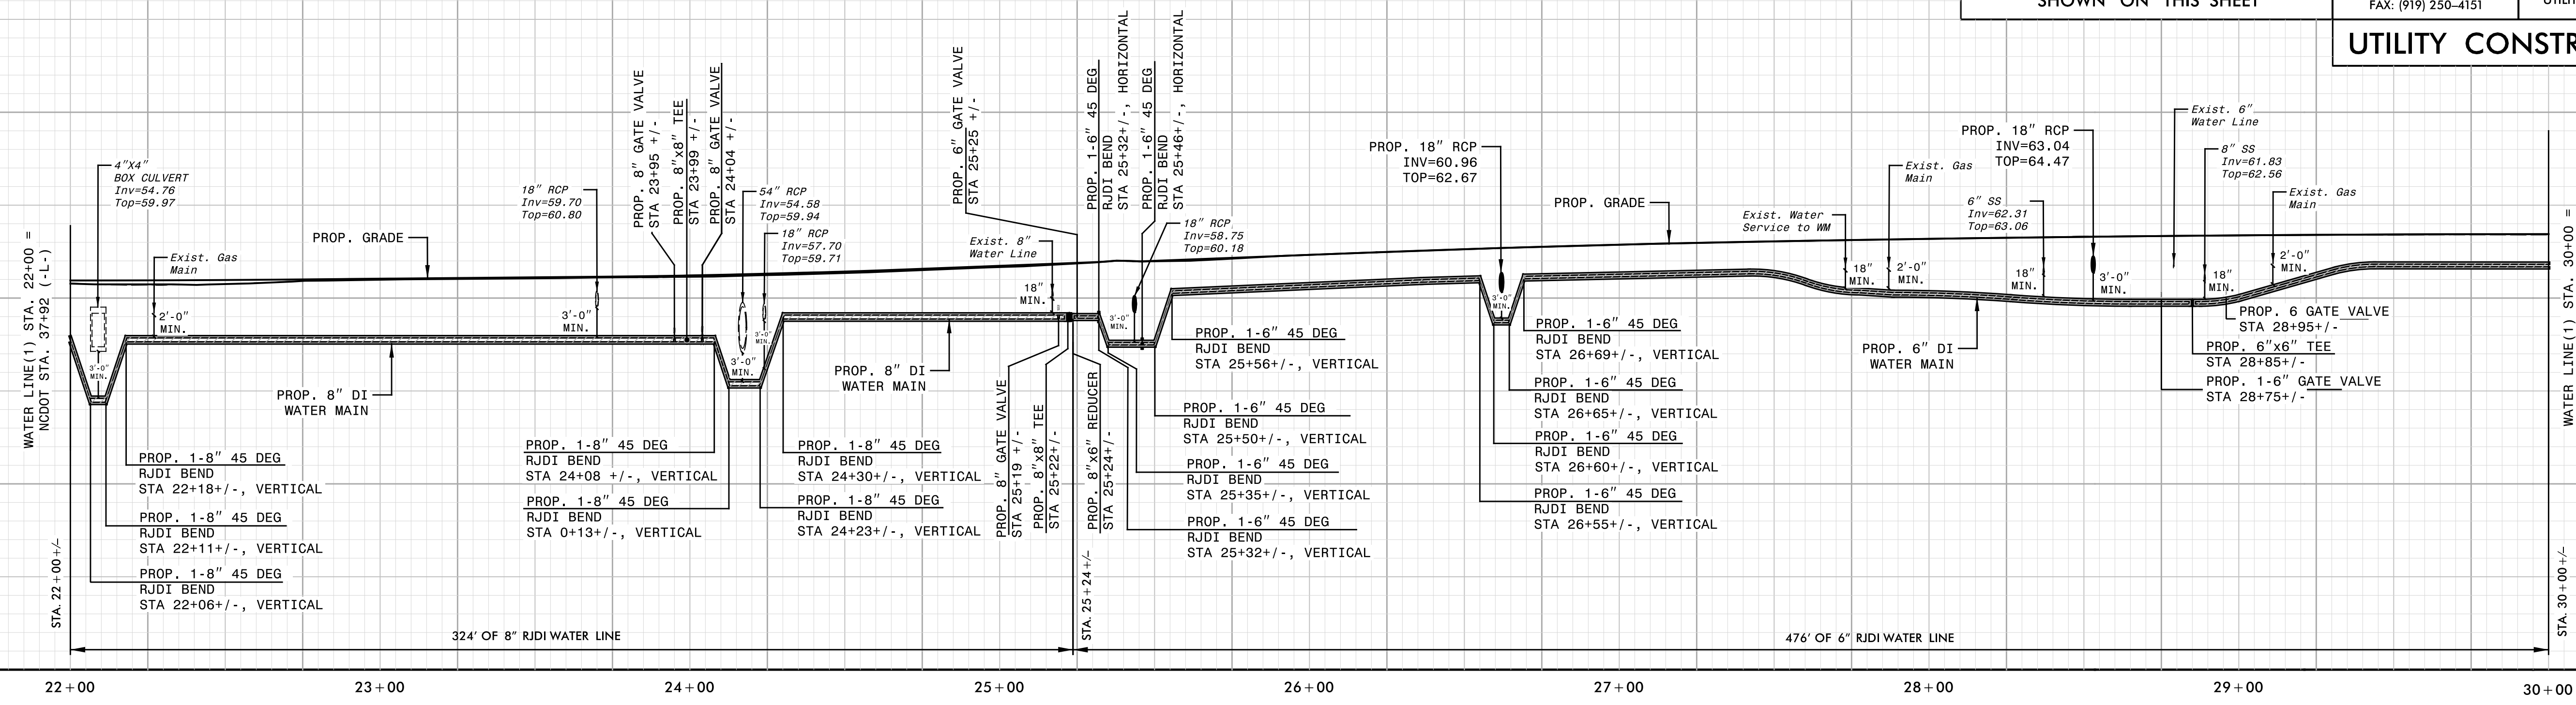

MH NO.	INV. IN	INV. OUT
2041	62.35	62.45
2	62.41	62.41

NOTE:
EXISTING SANITARY SEWER PIPE WILL BE REMOVED AND REPLACED WITH NEW DUCTILE IRON PIPE. THE PIPE SIZE, SLOPE AND ALL INVERTS WILL REMAIN THE SAME.