


NOTE:
 ALL UTILITY WORK SHOWN ON THIS SHEET IS DONE BY OTHERS.
 NO PAYMENT WILL BE MADE TO THE CONTRACTOR FOR UTILITY WORK SHOWN ON THIS SHEET.

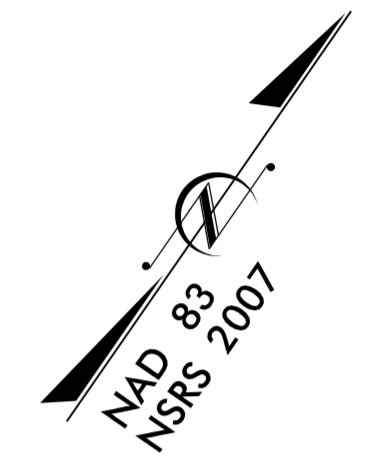




STATE OF NORTH CAROLINA
 DIVISION OF HIGHWAYS

**UTILITIES BY OTHERS PLANS
 PITT COUNTY**

LOCATION: SR 1598/SR 1620 (DICKINSON AVENUE) – FROM NC 11 (MEMORIAL DRIVE) TO SR 1610 (READE CIRCLE)

TYPE OF WORK: POWER DISTRIBUTION, GAS, TELEPHONE & CATV RELOCATION

TIP PROJECT: U-5606

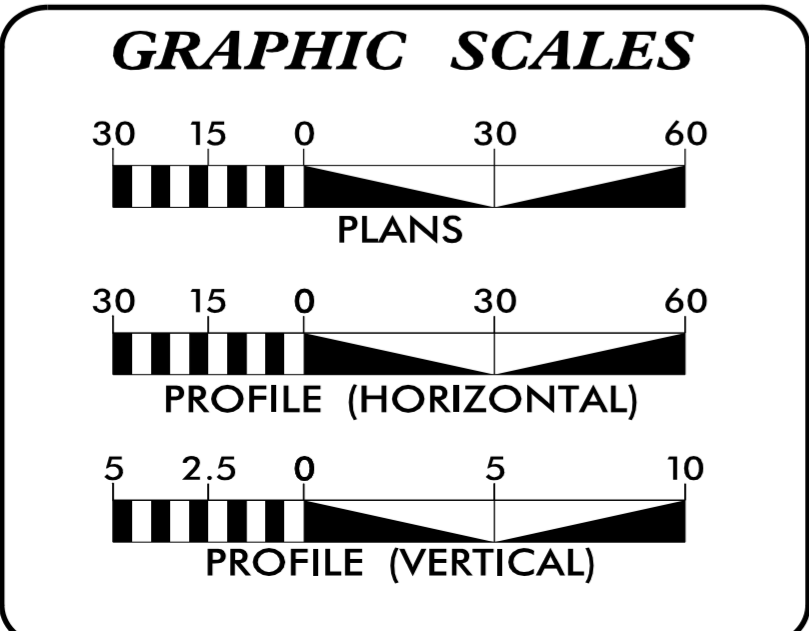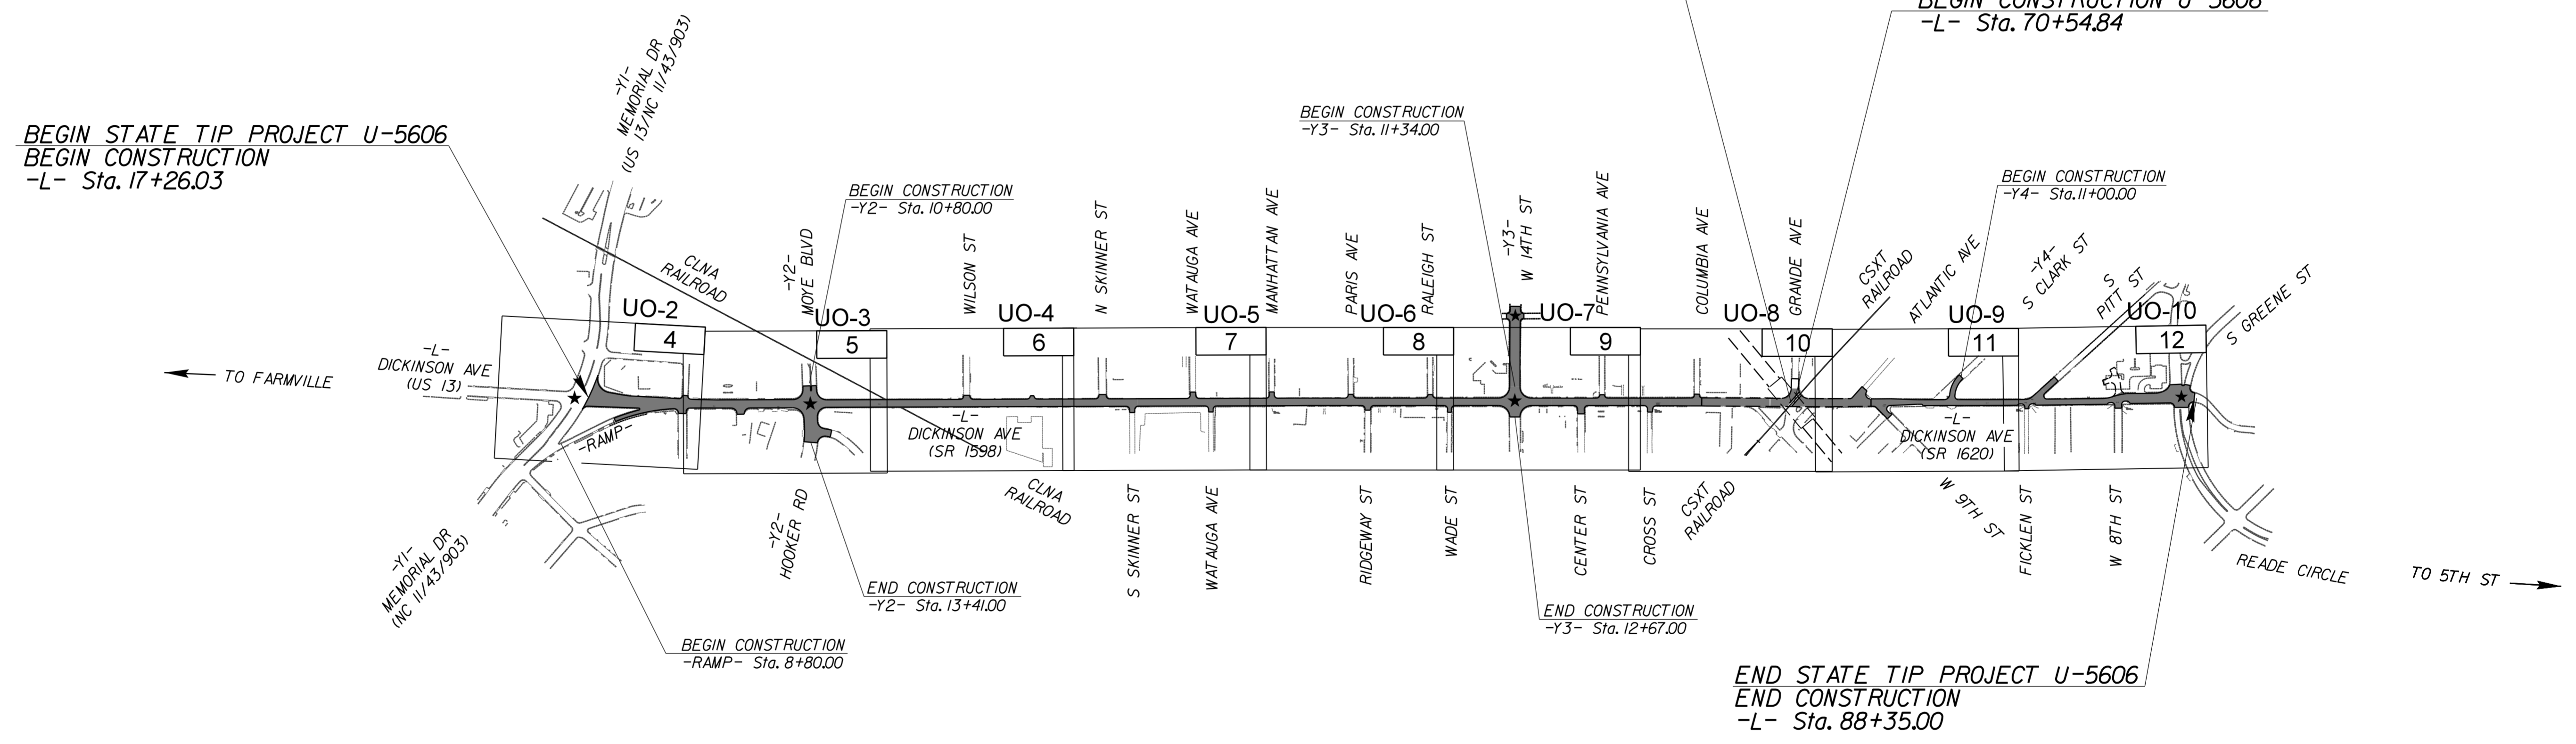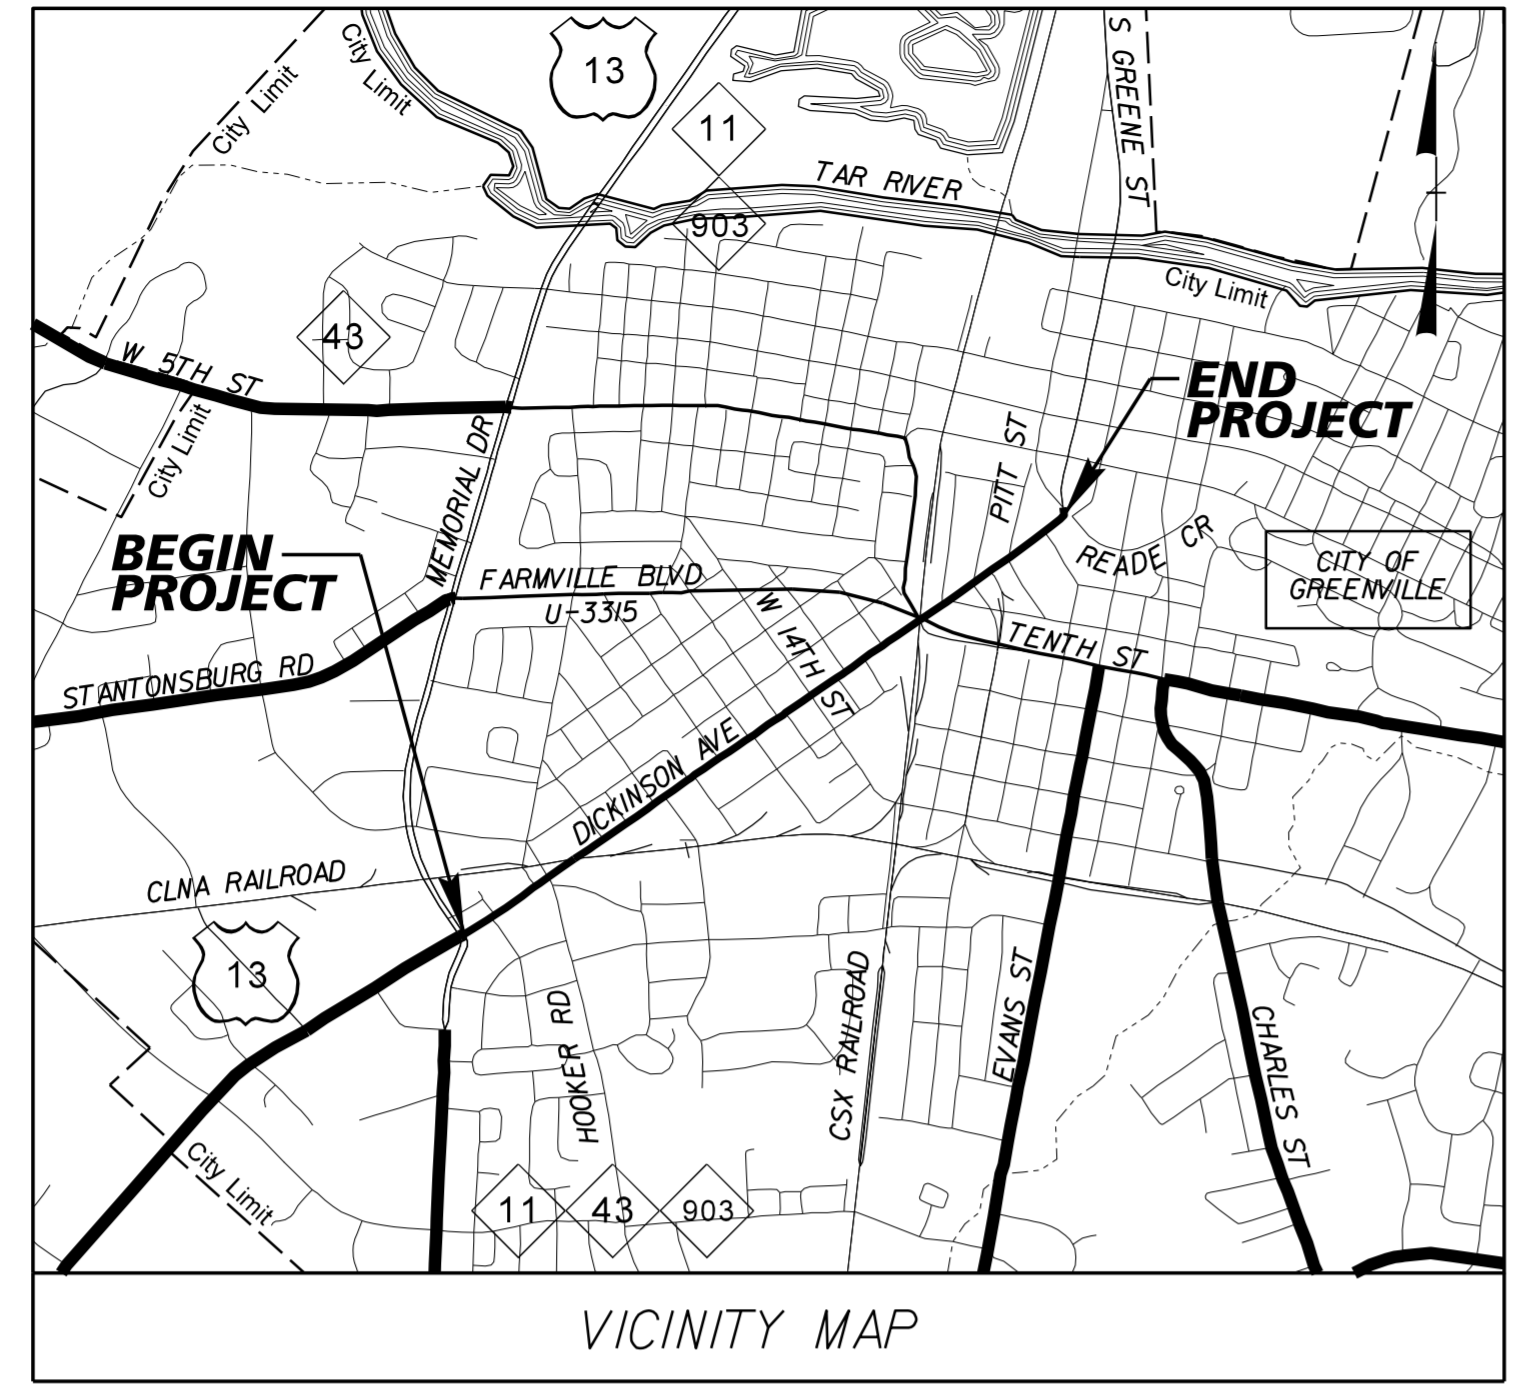

INDEX OF SHEETS

SHEET NO.:	DESCRIPTION:
UO-1	TITLE SHEET
UO-2 THRU UO-10	UBO PLAN SHEETS

UTILITY OWNERS WITH CONFLICTS

(A) POWER – GREENVILLE UTILITIES COMMISSION
 (B) GAS – GREENVILLE UTILITIES COMMISSION
 (C) TELEPHONE – CENTURYLINK
 (D) CATV – SUDDENLINK

PREPARED IN THE OFFICE OF:

CH ENGINEERING

3220 GLEN ROYAL RD. RALEIGH, NC 27617
 TELE 919.788.0224 FAX 919.788.0232
 NC LICENSE #P-0189

UTILITIES PROJECT ENGINEER
 Mary Jo Lee, P.E.

**DIVISION OF HIGHWAYS
 UTILITIES UNIT**
 1555 MAIL SERVICES CENTER
 RALEIGH, NC 27699-1555
 PHONE (919) 707-6690
 FAX (919) 250-4151

NABIL HAMDAN	UTILITIES REGIONAL ENGINEER
VACANT	UTILITIES ENGINEER
VACANT	UTILITIES ENGINEER
TANGA SAMPSON	REG. UTILITIES COORDINATOR