



**PLAN VIEW FOR RETAINING WALL NO. 2**

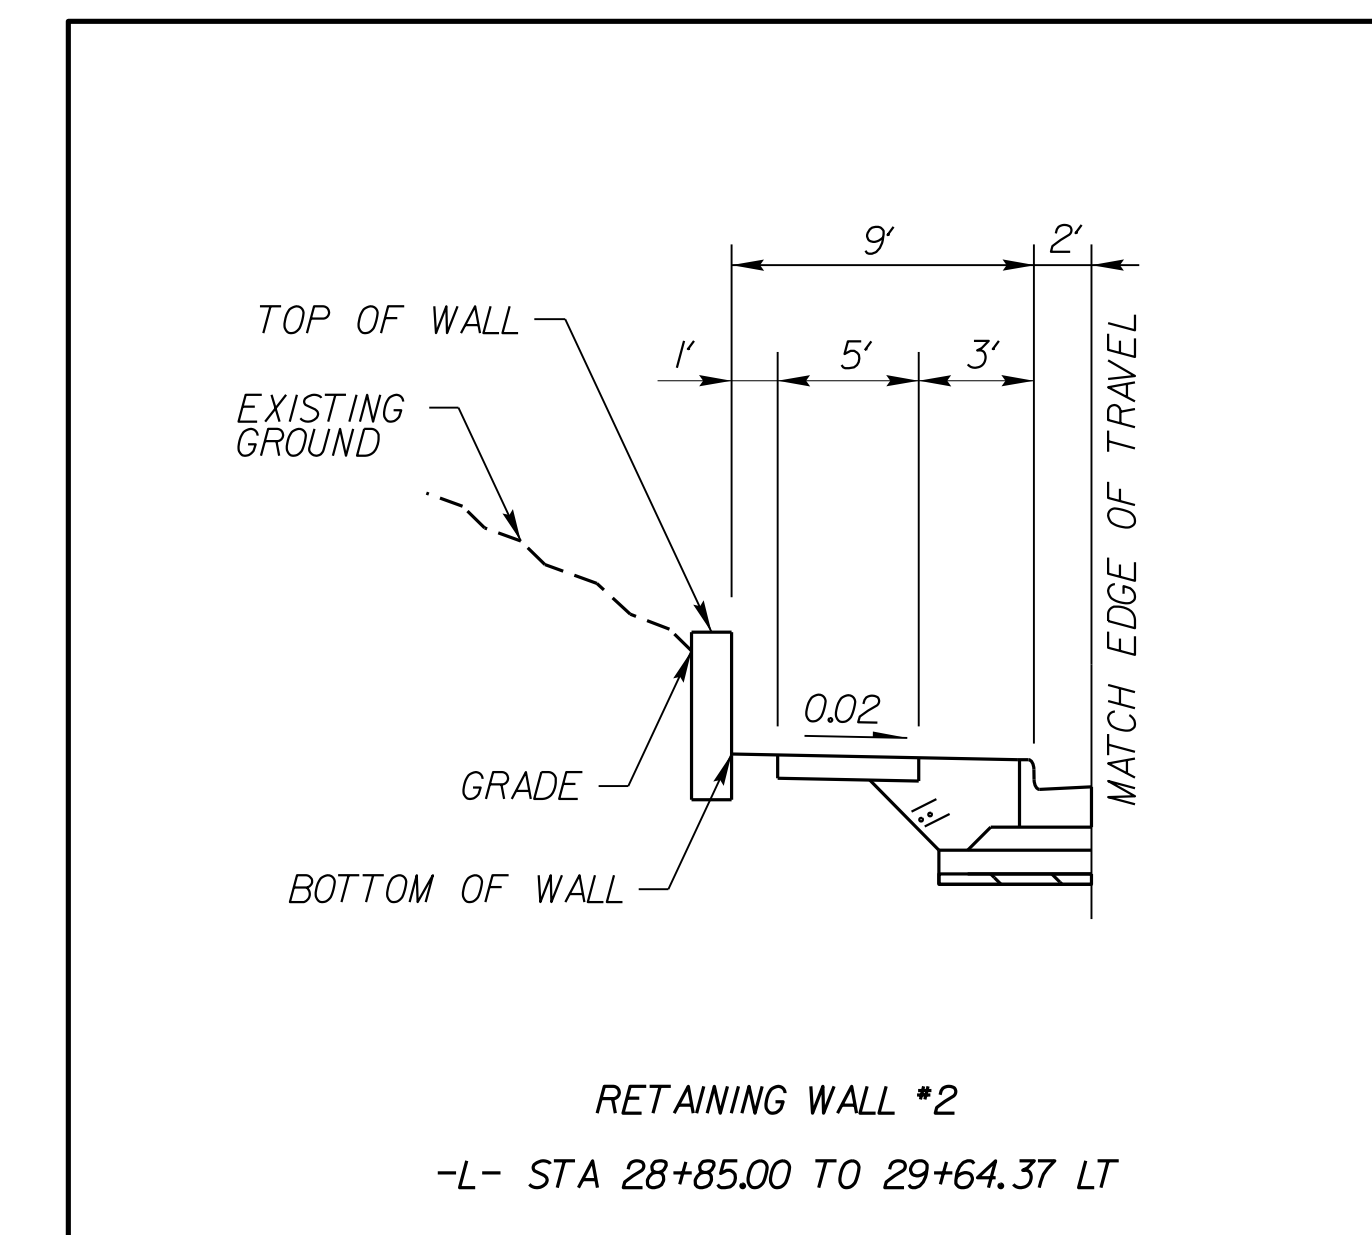

**TYPICAL SECTION NO. 2**

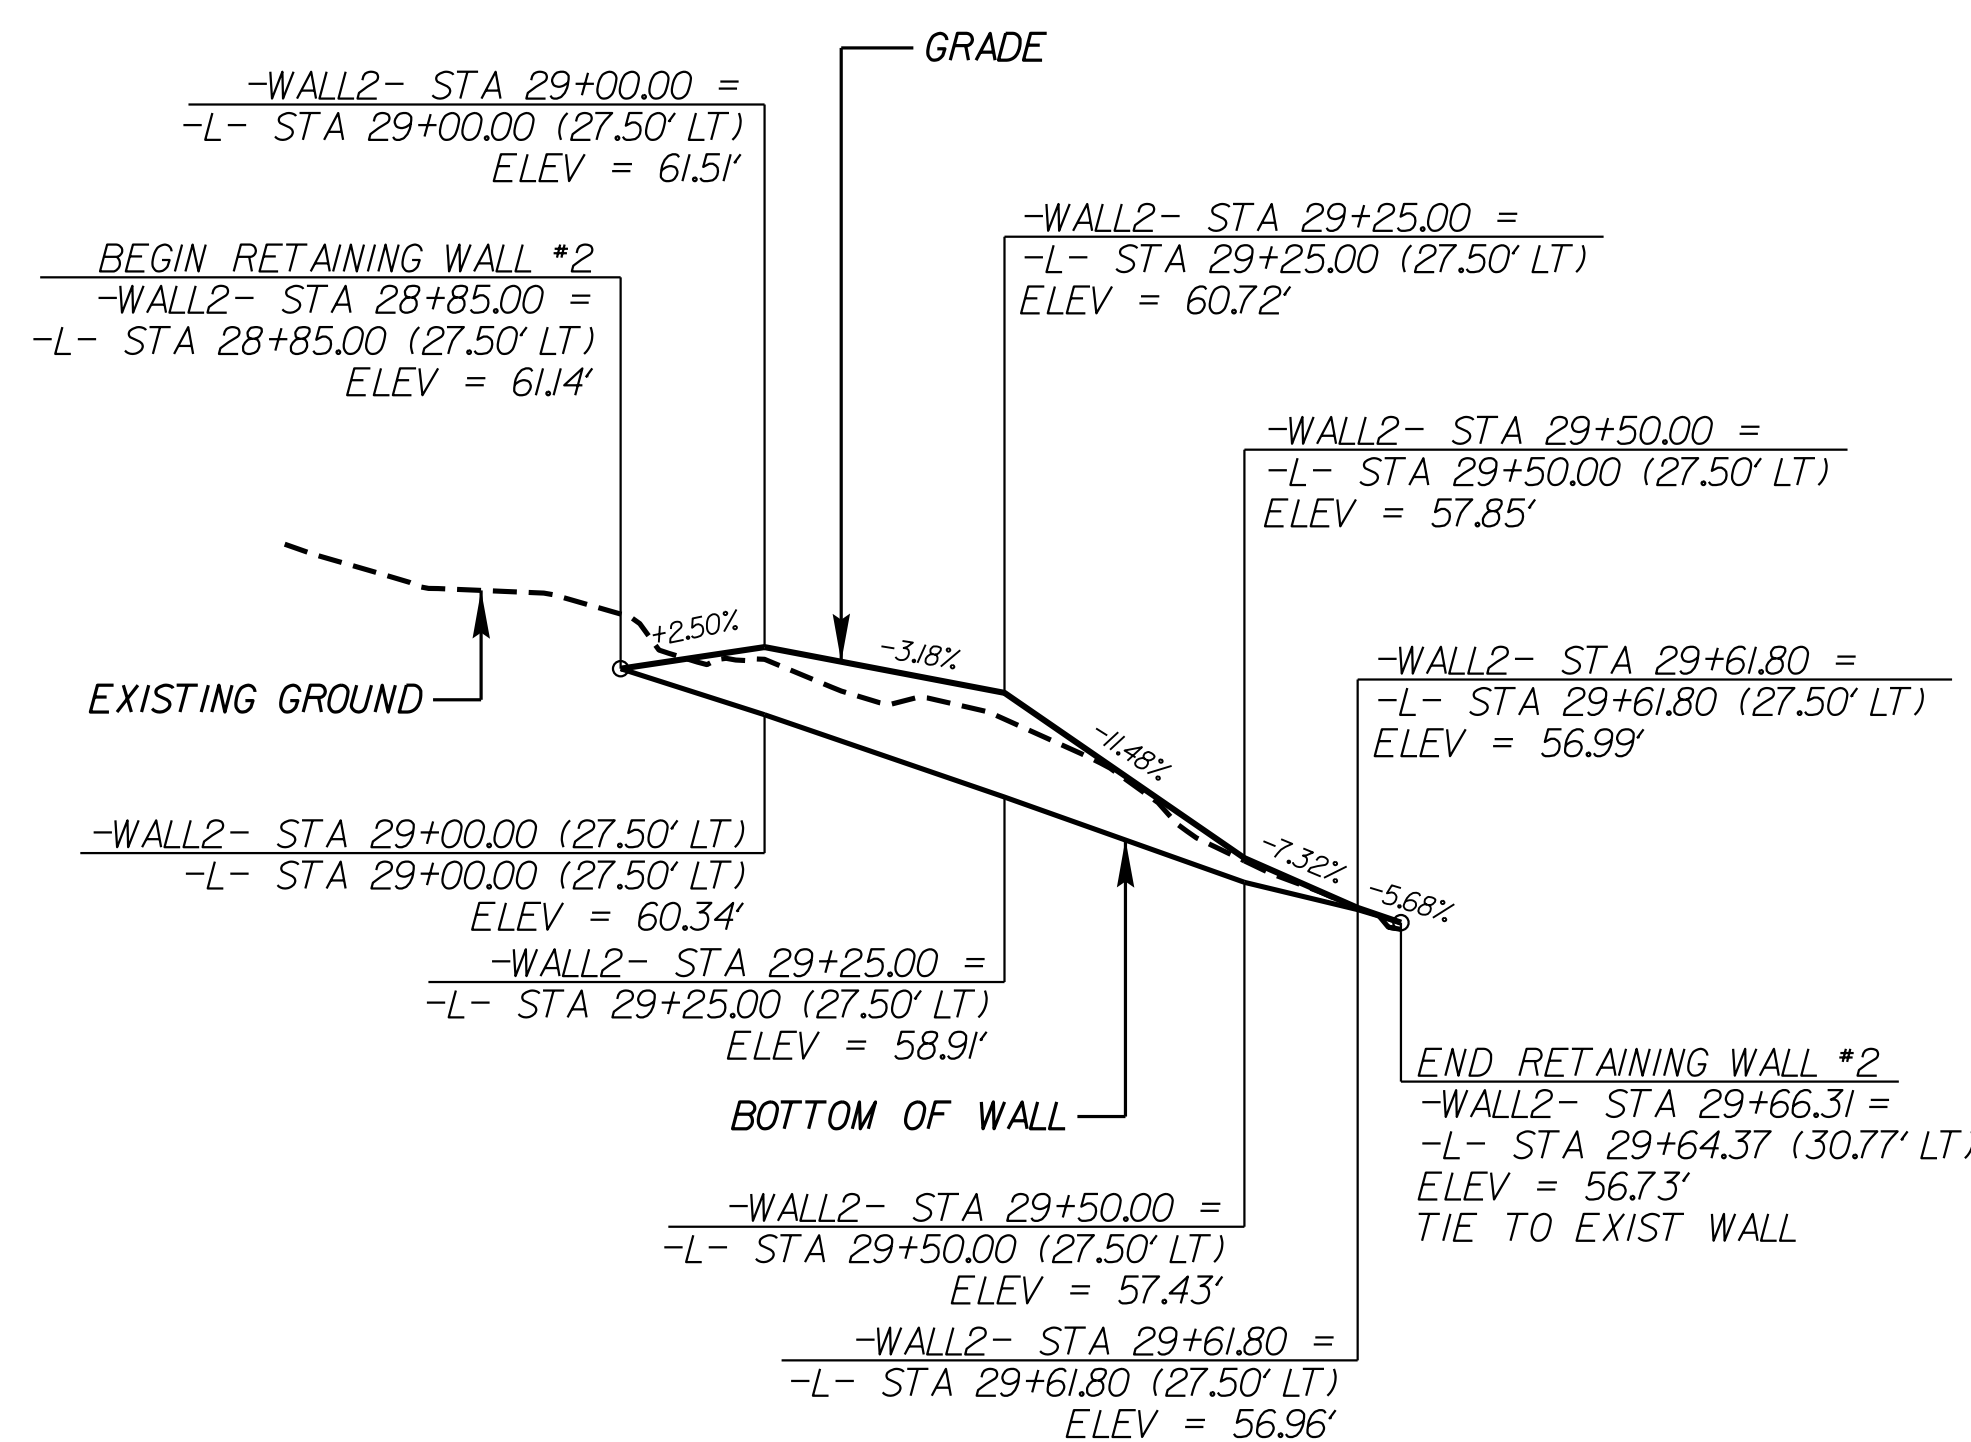


**WALL ENVELOPE FOR RETAINING WALL NO. 2**

EXPOSED WALL FACE VIEW, N.T.S.  
THE WALL ENVELOPE DOES NOT ACCURATELY  
DEPICT THE ACTUAL FACE OF THE WALL

ESTIMATED SEGMENTAL GRAVITY RETAINING WALL NO. 2 QUANTITY	
SEGMENTAL GRAVITY RETAINING WALLS	190 SF

PREPARED BY: J. PARK	DATE: 02 / 2018
REVIEWED BY: J. BATTS	DATE: 02 / 2018

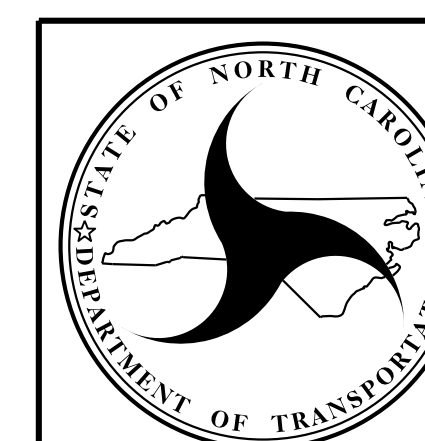

**NORTH CAROLINA  
DEPARTMENT OF TRANSPORTATION  
DIVISION OF HIGHWAYS**

**GEOTECHNICAL  
ENGINEERING UNIT**

**RETAINING WALL NO. 2  
PLAN VIEW AND  
WALL ENVELOPE**

REVISIONS					
NO.	BY	DATE	NO.	BY	DATE
1	-	-	3	-	-
2	-	-	4	-	-