




① **PLAN VIEW FOR RETAINING WALL NO. 7 AND NO. 8**

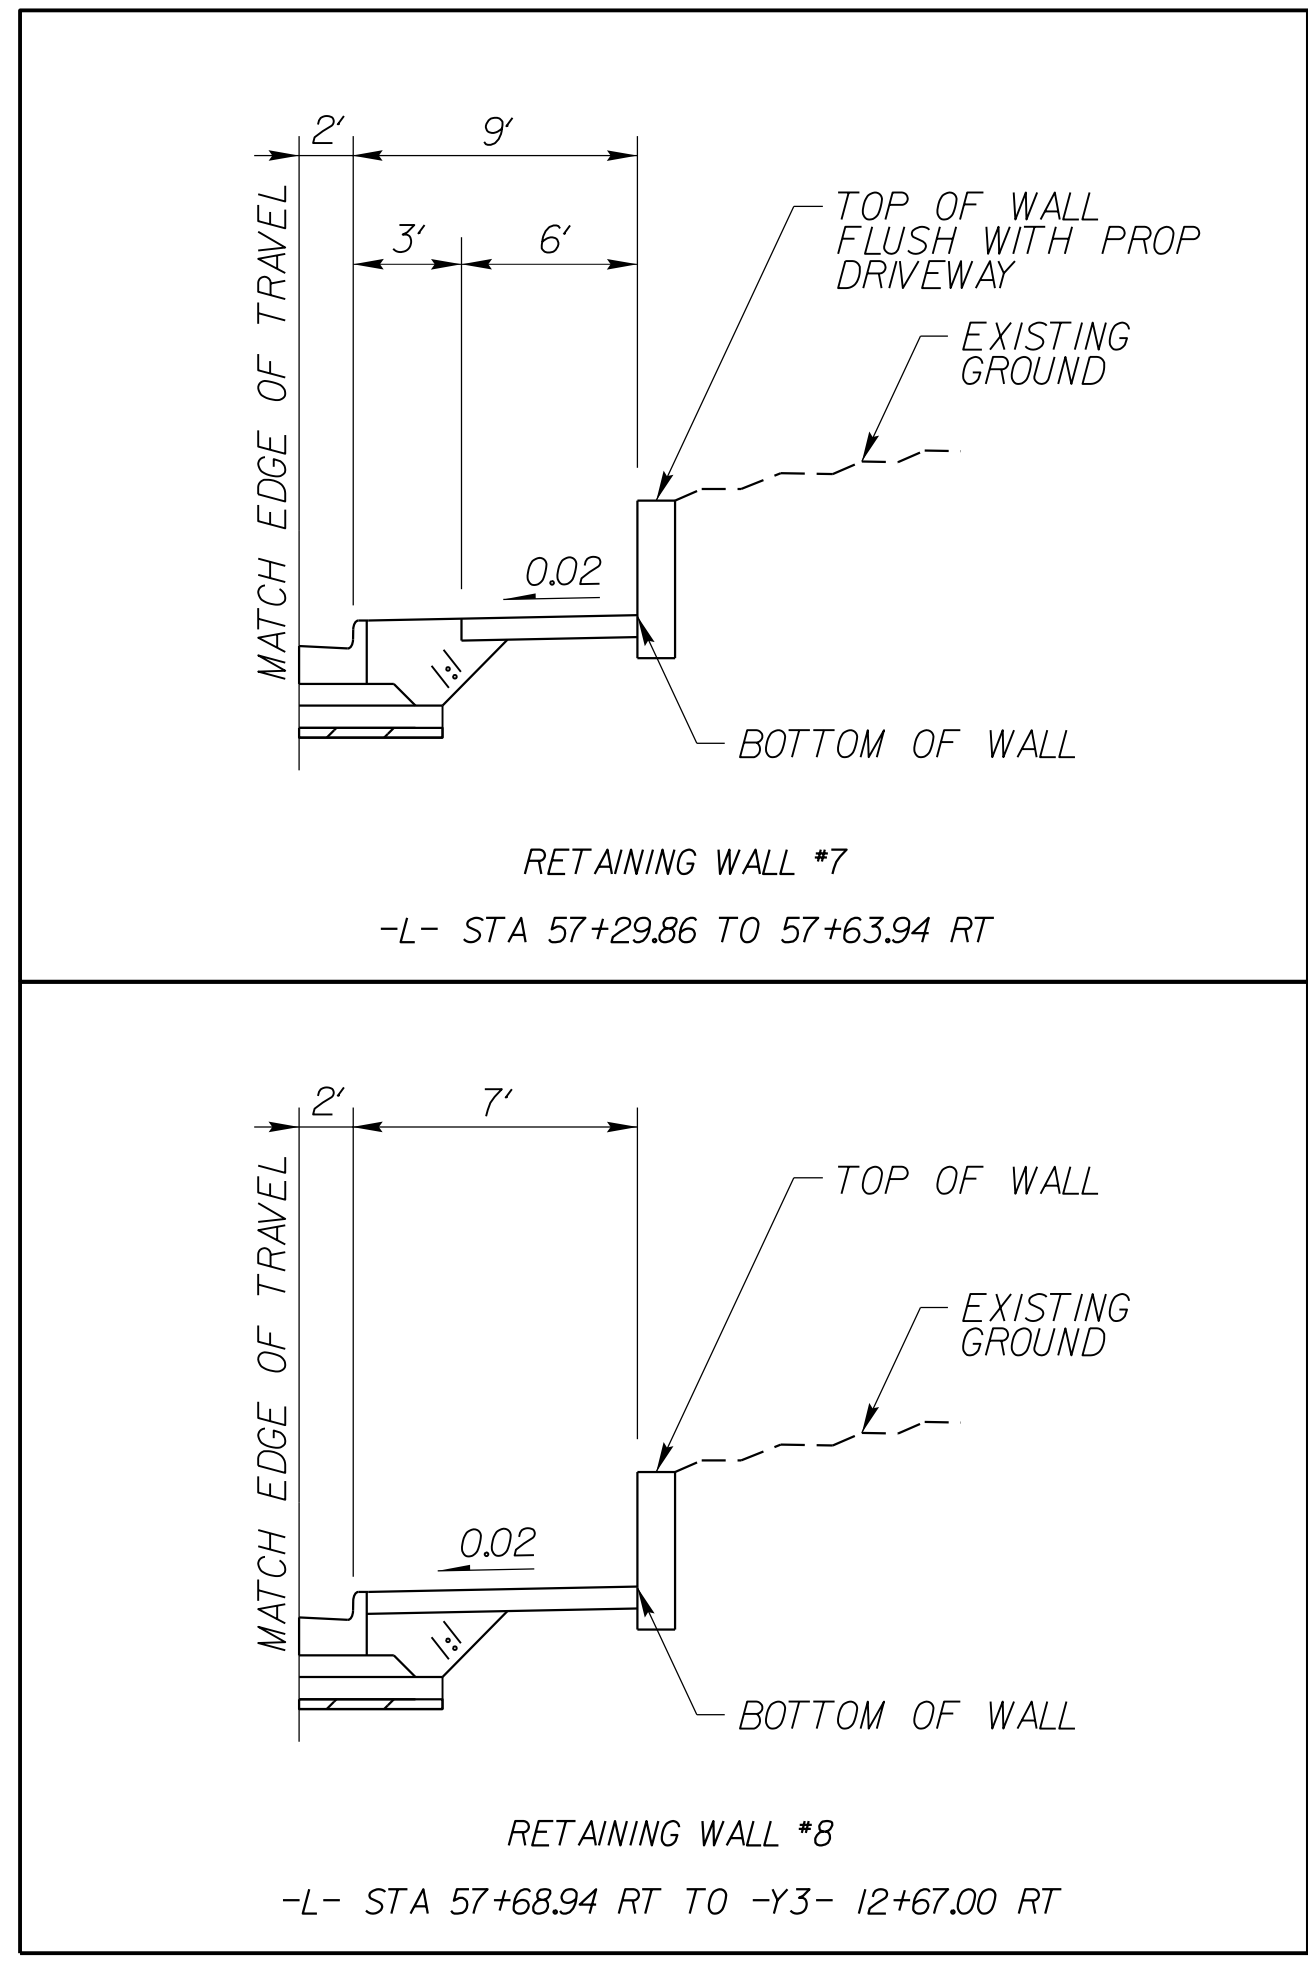

① **TYPICAL SECTION**

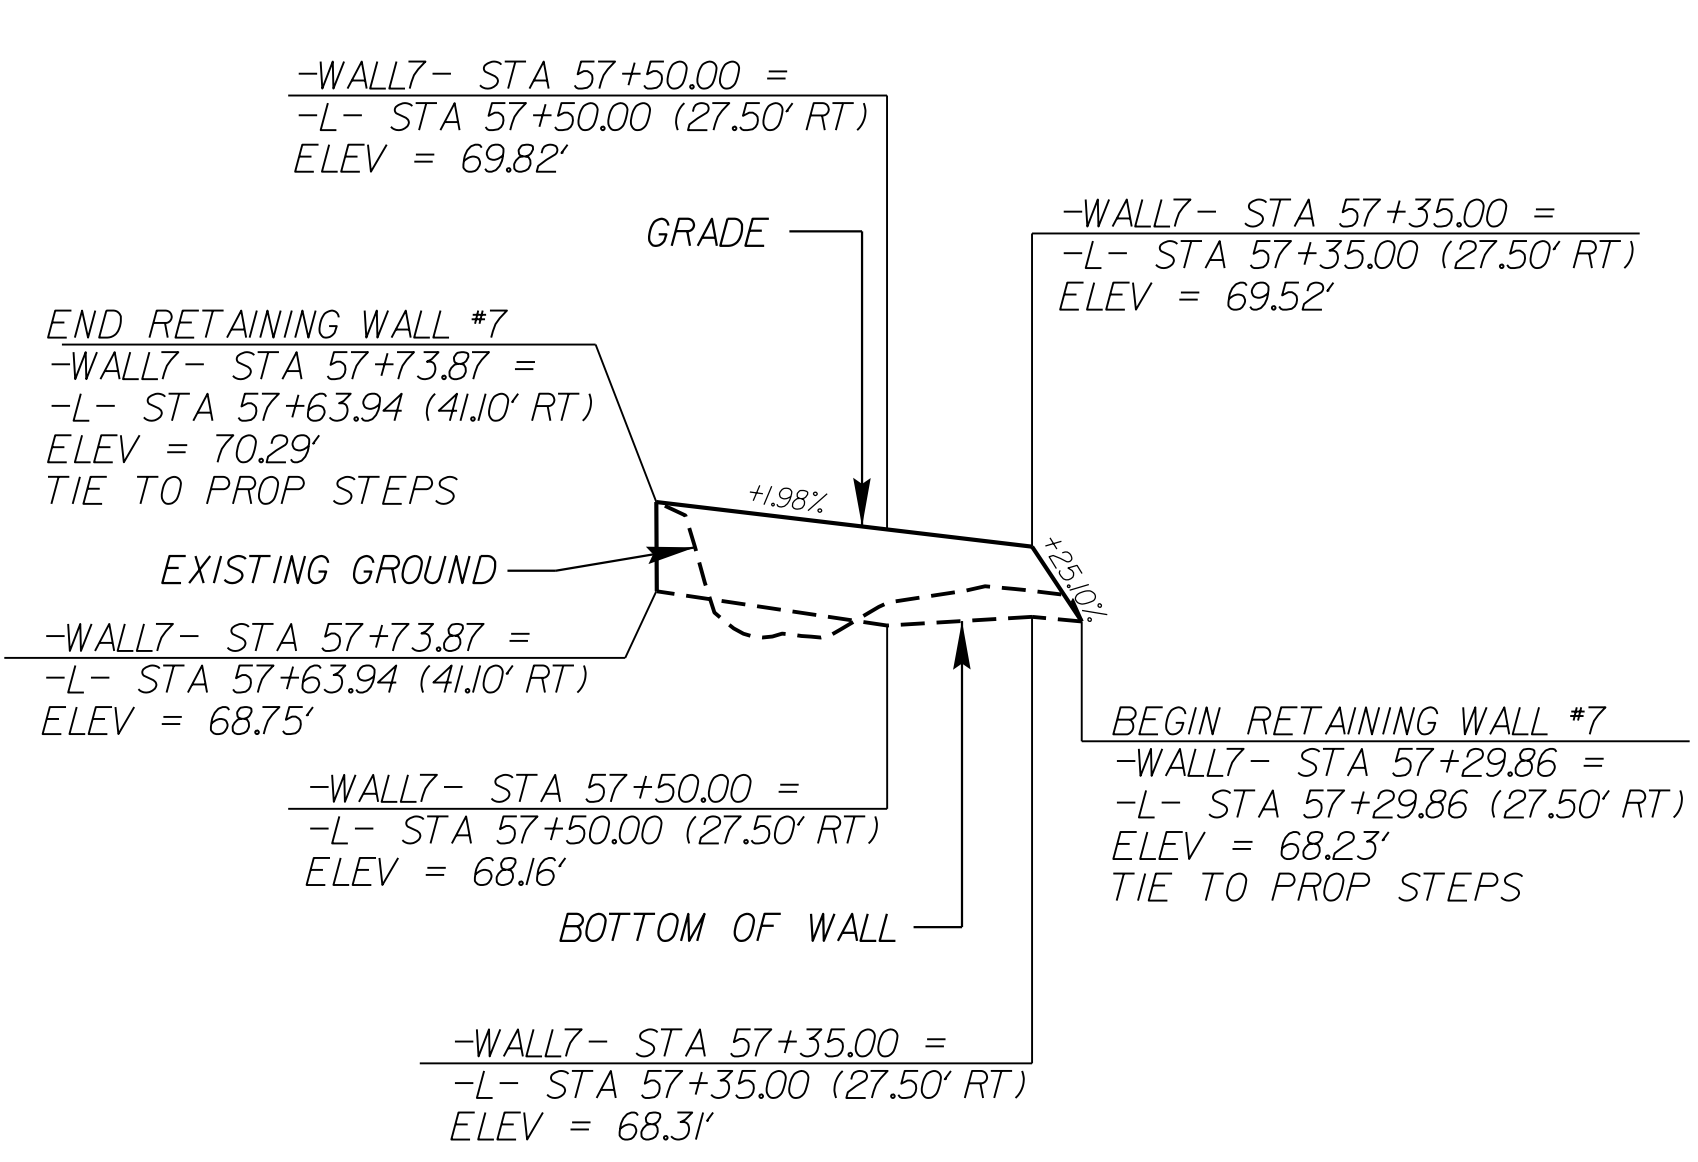

① **WALL ENVELOPE FOR RETAINING WALL NO. 7**  
EXPOSED WALL FACE VIEW, N.T.S.  
THE WALL ENVELOPE DOES NOT ACCURATELY  
DEPICT THE ACTUAL FACE OF THE WALL

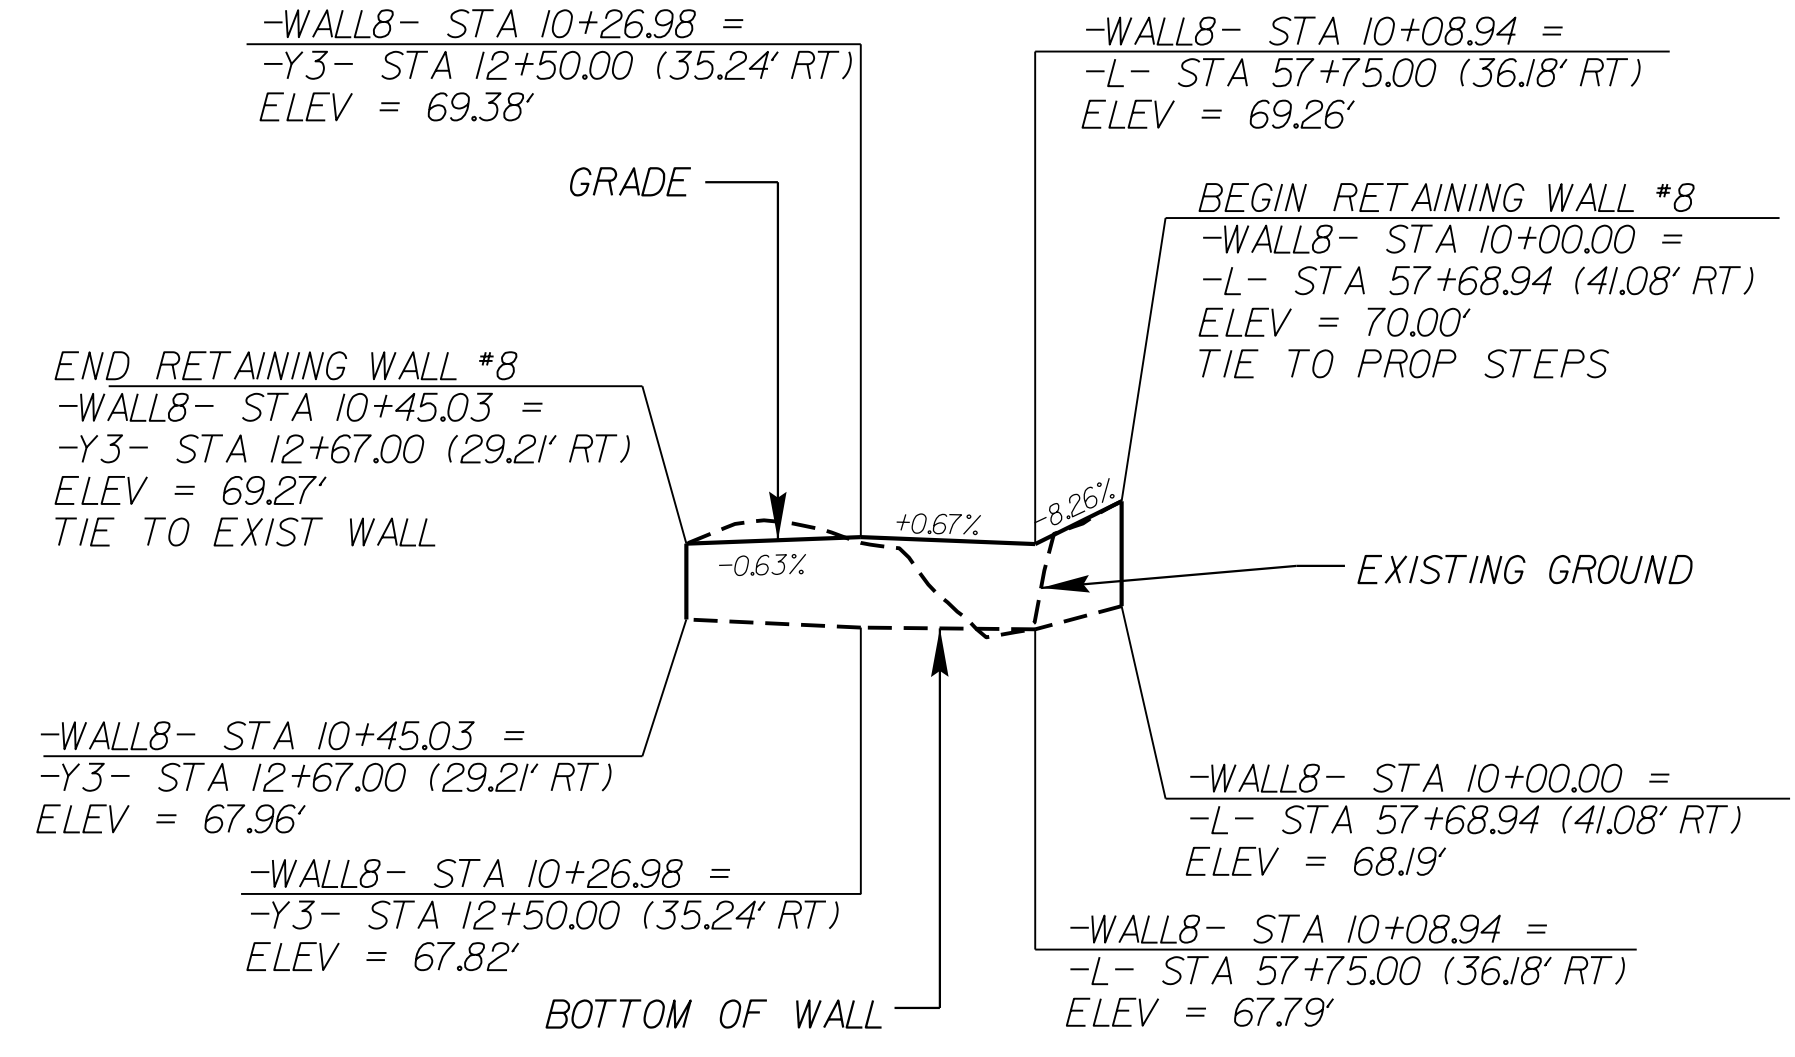


① **WALL ENVELOPE FOR RETAINING WALL NO. 8**  
EXPOSED WALL FACE VIEW, N.T.S.  
THE WALL ENVELOPE DOES NOT ACCURATELY  
DEPICT THE ACTUAL FACE OF THE WALL

① ESTIMATED SEGMENTAL GRAVITY RETAINING WALL NO. 7 QUANTITY

SEGMENTAL GRAVITY RETAINING WALLS	130 SF
-----------------------------------	--------

① ESTIMATED SEGMENTAL GRAVITY RETAINING WALL NO. 8 QUANTITY

SEGMENTAL GRAVITY RETAINING WALLS	130 SF
-----------------------------------	--------

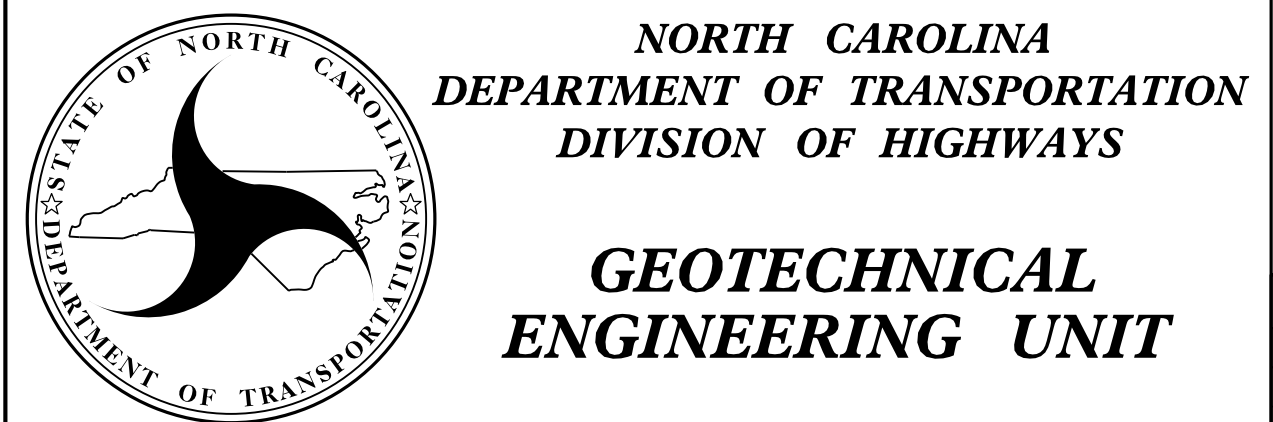

① **RETAINING WALL NO. 7 AND NO. 8 PLAN VIEW AND WALL ENVELOPE**

**REVISIONS**

NO.	BY	DATE	NO.	BY	DATE
1	JINYOUNG PARK	10/20/21	3	-	-
2	-	-	4	-	-