


## DETAILS OF PATCHING EXISTING PAVEMENT PRIOR TO RESURFACING

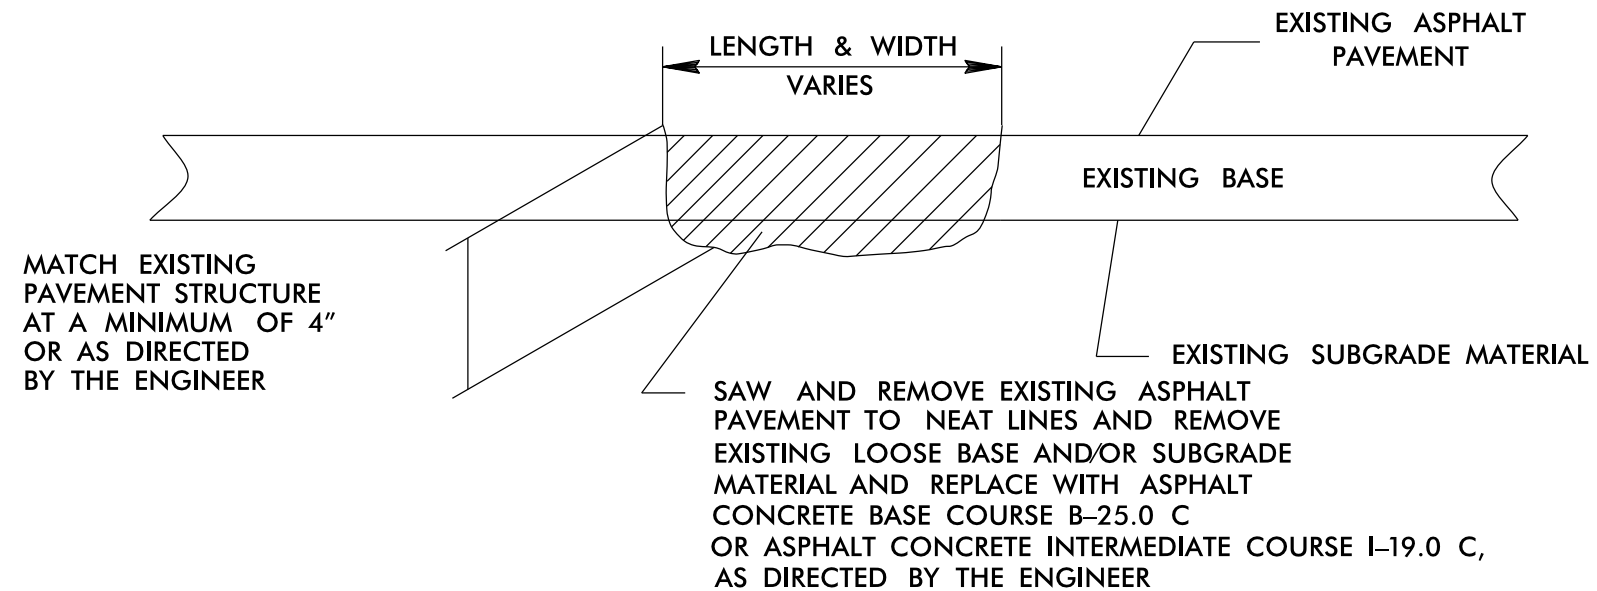

## PROJECT NOTES

- FINAL PAVEMENT MARKINGS TO BE HANDLED BY STATE FORCES ON MAPS 12,13,14, AND 16.
- TEMPORARY PAINT QUANTITIES INCLUDED FOR MAPS 1-7, AND 9 WITH MILLING.
- PAINT AND LINE REMOVAL QUANTITIES INCLUDED ON MAP 3 FOR BRIDGE DECK.
- SHOULDER RECONSTRUCTION TO BE HANDLED BY STATE FORCES ON MAPS 12,13,14, AND 16.