
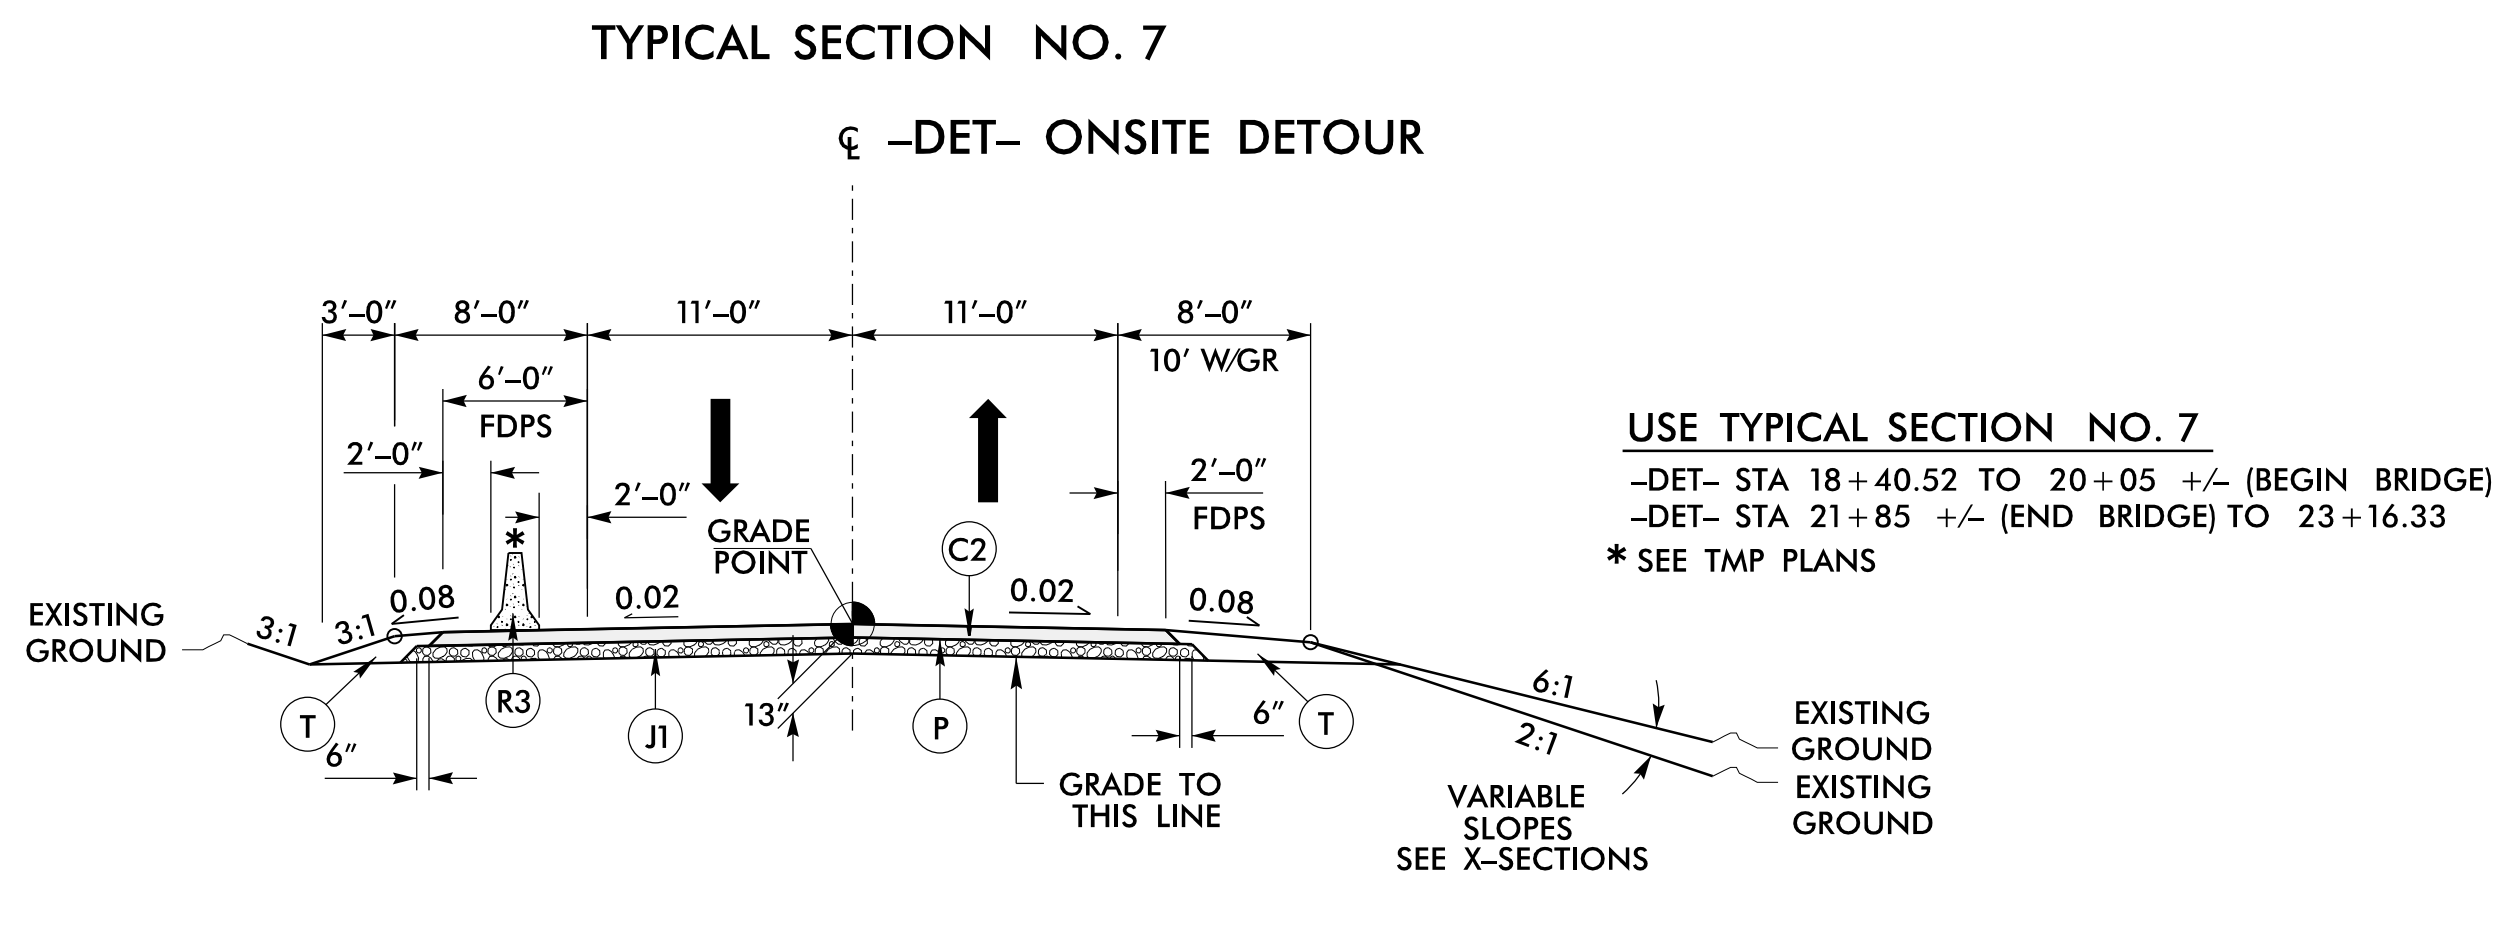
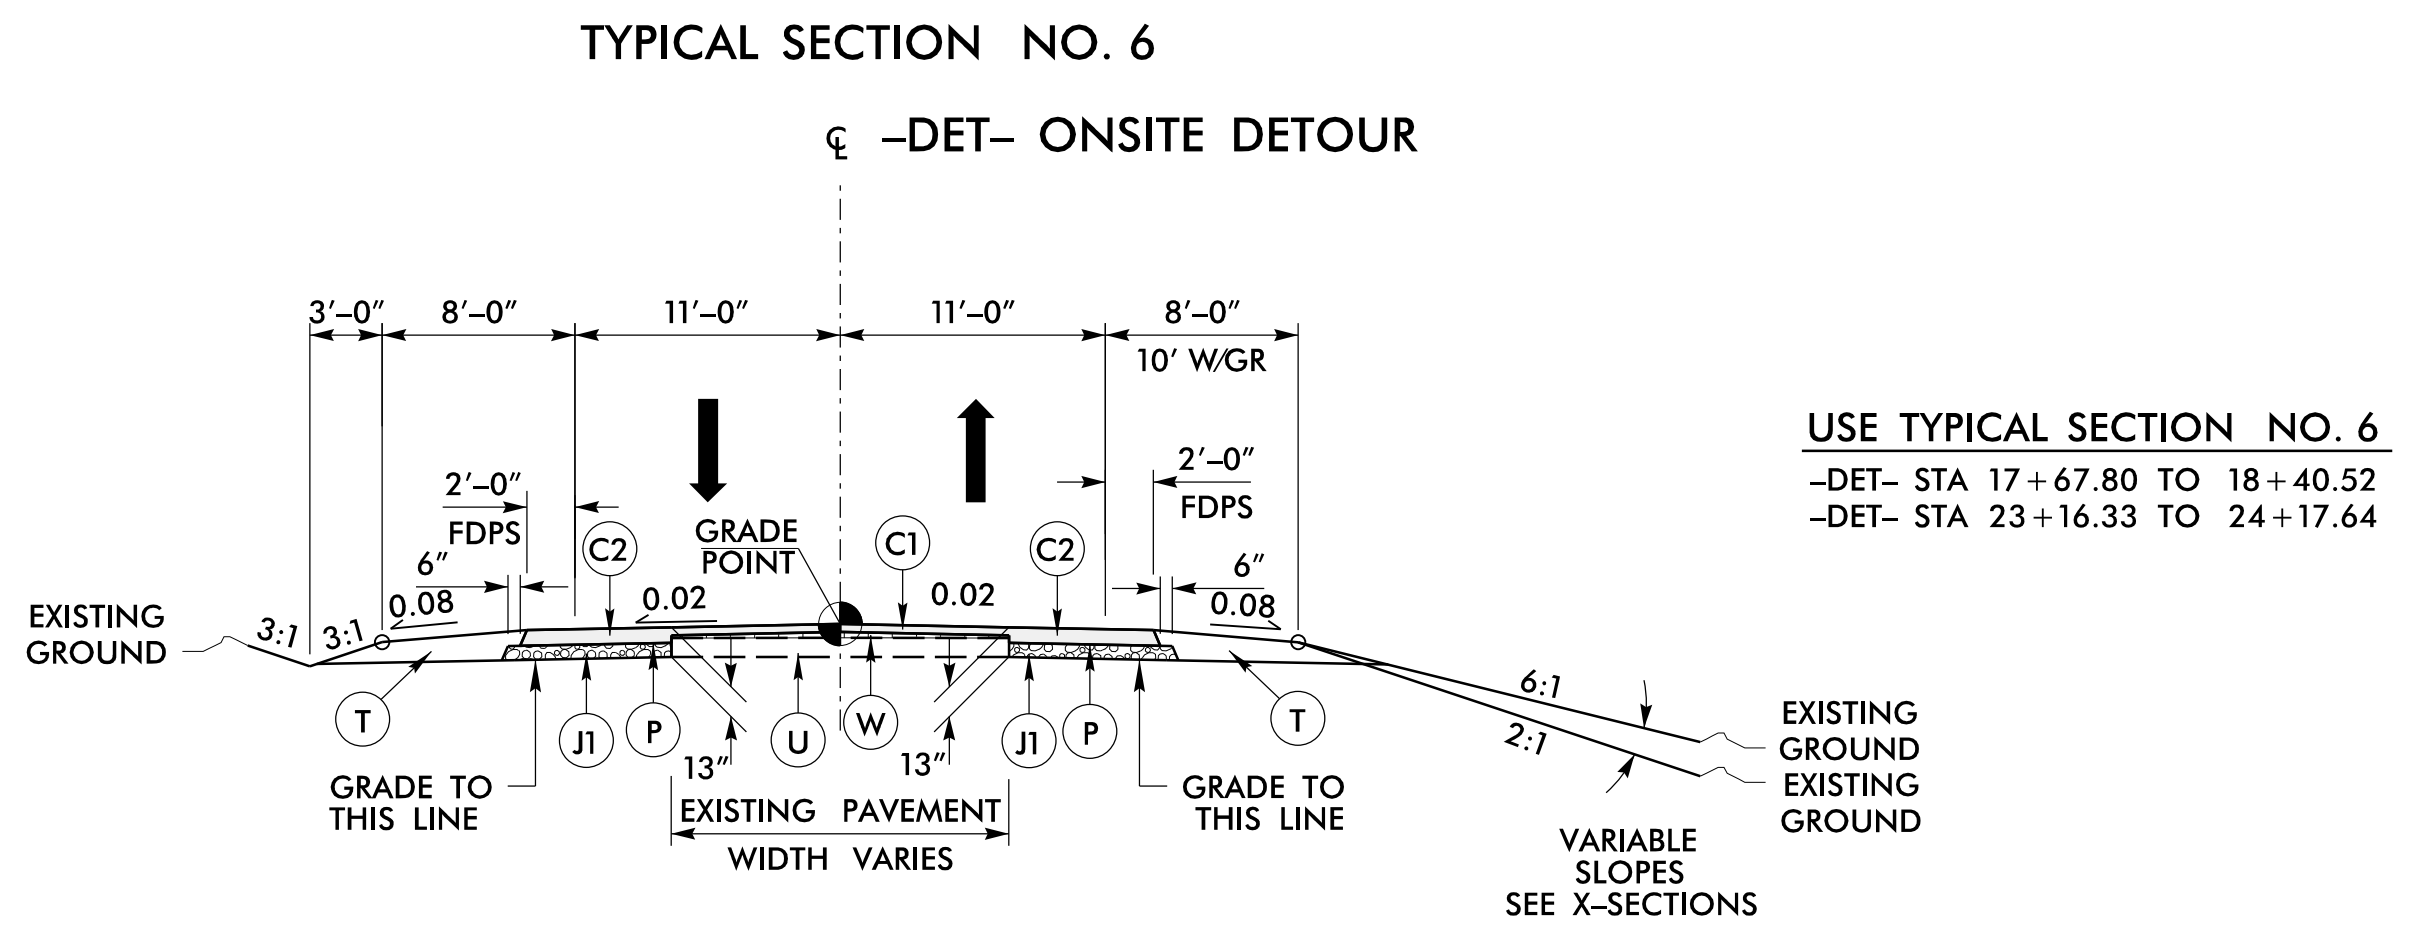
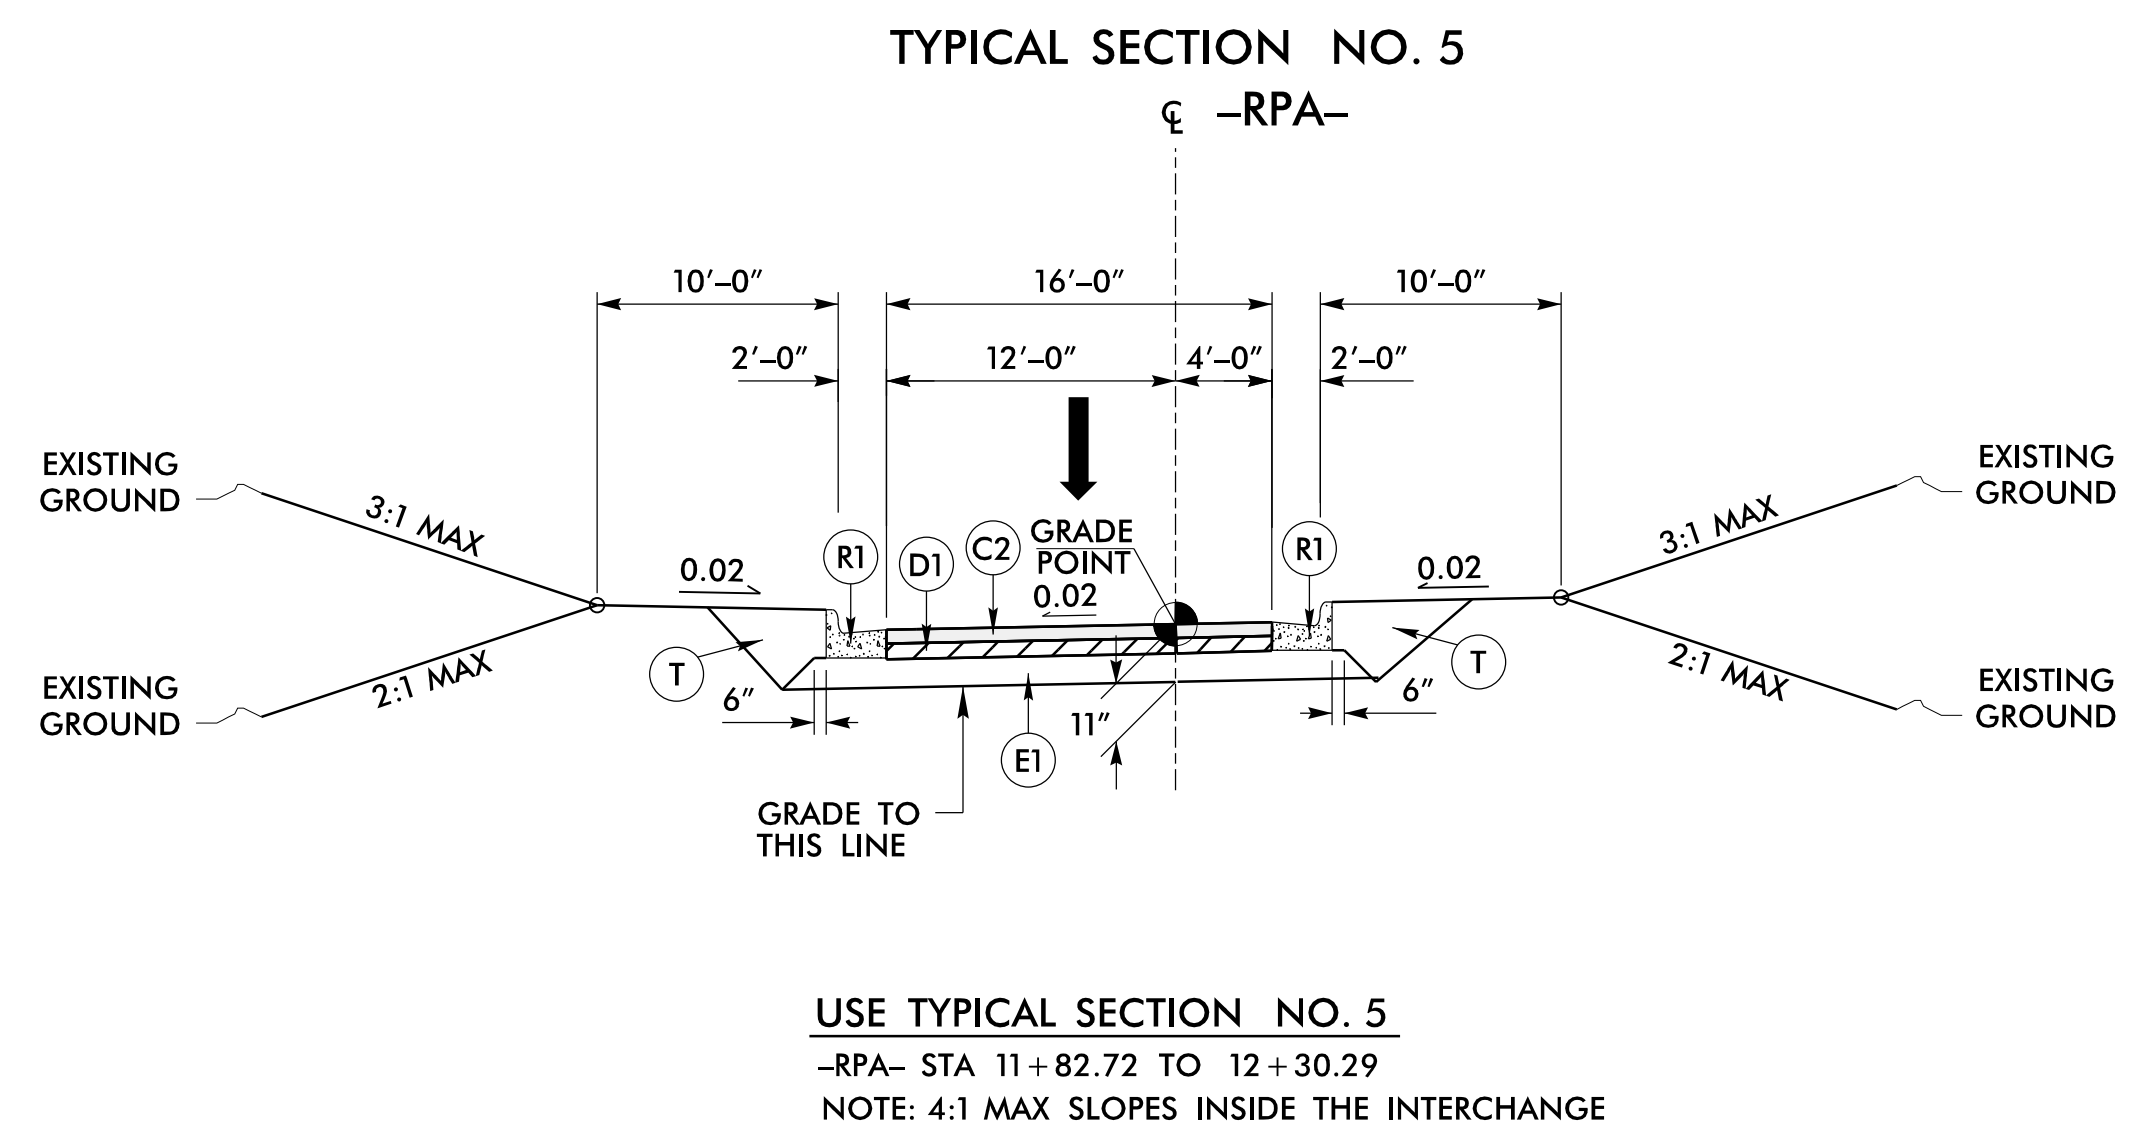
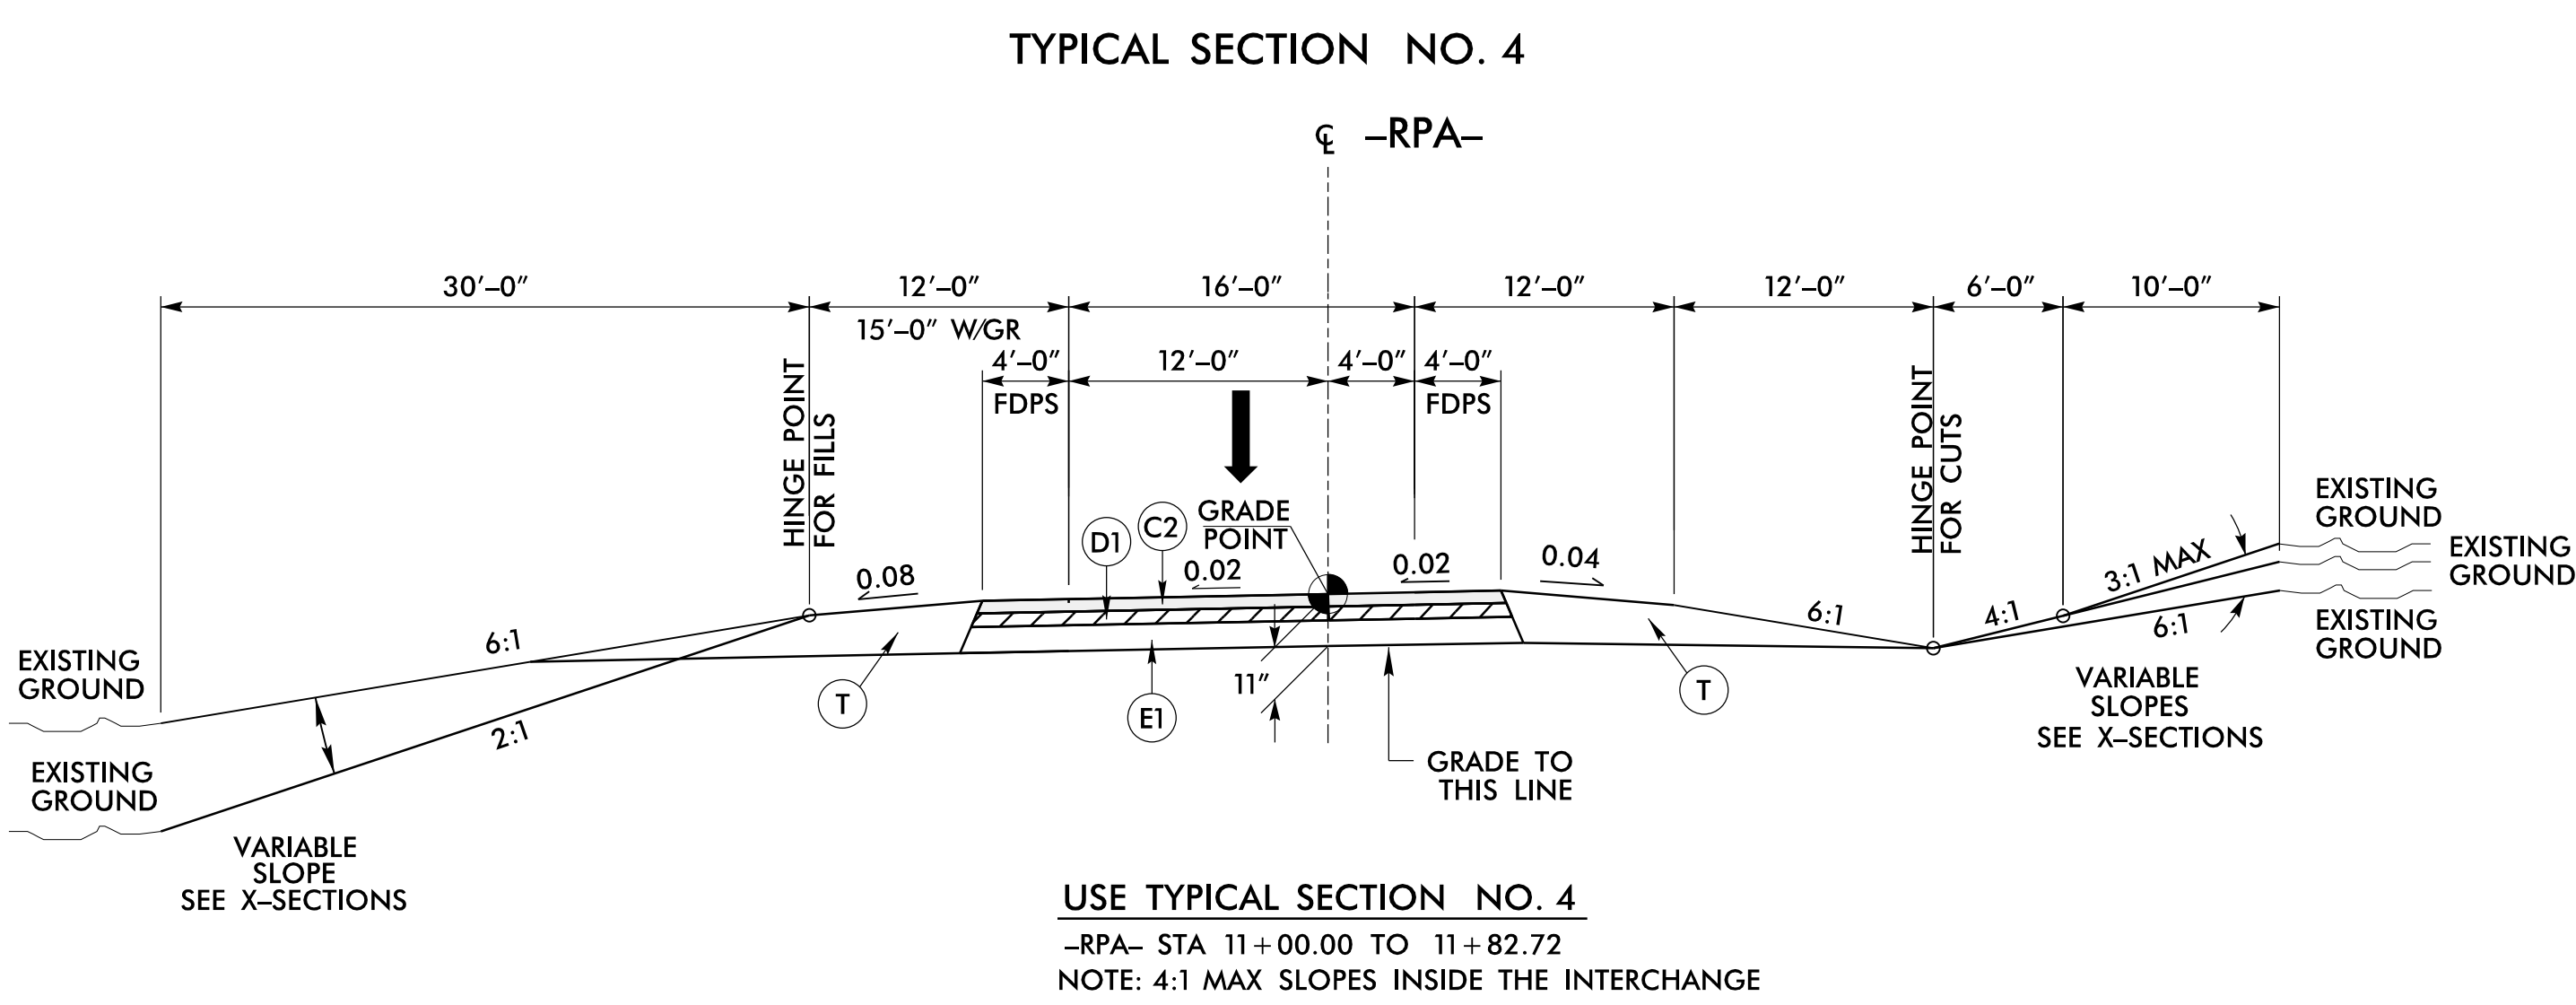


C1	1 1/2" S9.5C
C2	3" S9.5C
D1	4" I19.0C
J1	10" ABC
E1	4" B25.0C
R1	2'-6" CURB & GUTTER
R3	PORTABLE CONC. BARRIER
P	PRIME COAT
T	EARTH
U	EXIST PAVEMENT
W	WEDGING

PROJECT REFERENCE NO.	SHEET NO.
B-5737	2A-2
RW SHEET NO.	
ROADWAY DESIGN ENGINEER	PAVEMENT DESIGN ENGINEER
DOCUMENT NOT CONSIDERED FINAL UNLESS ALL SIGNATURES COMPLETED	
<small>4700 FALLS OF NEUSE ROAD, SUITE 300 RALEIGH, NORTH CAROLINA 27609 (919) 876-2600 FAX (919) 876-2601 MOFFATT & NICHOL LICENSE NO. P-0105</small>	

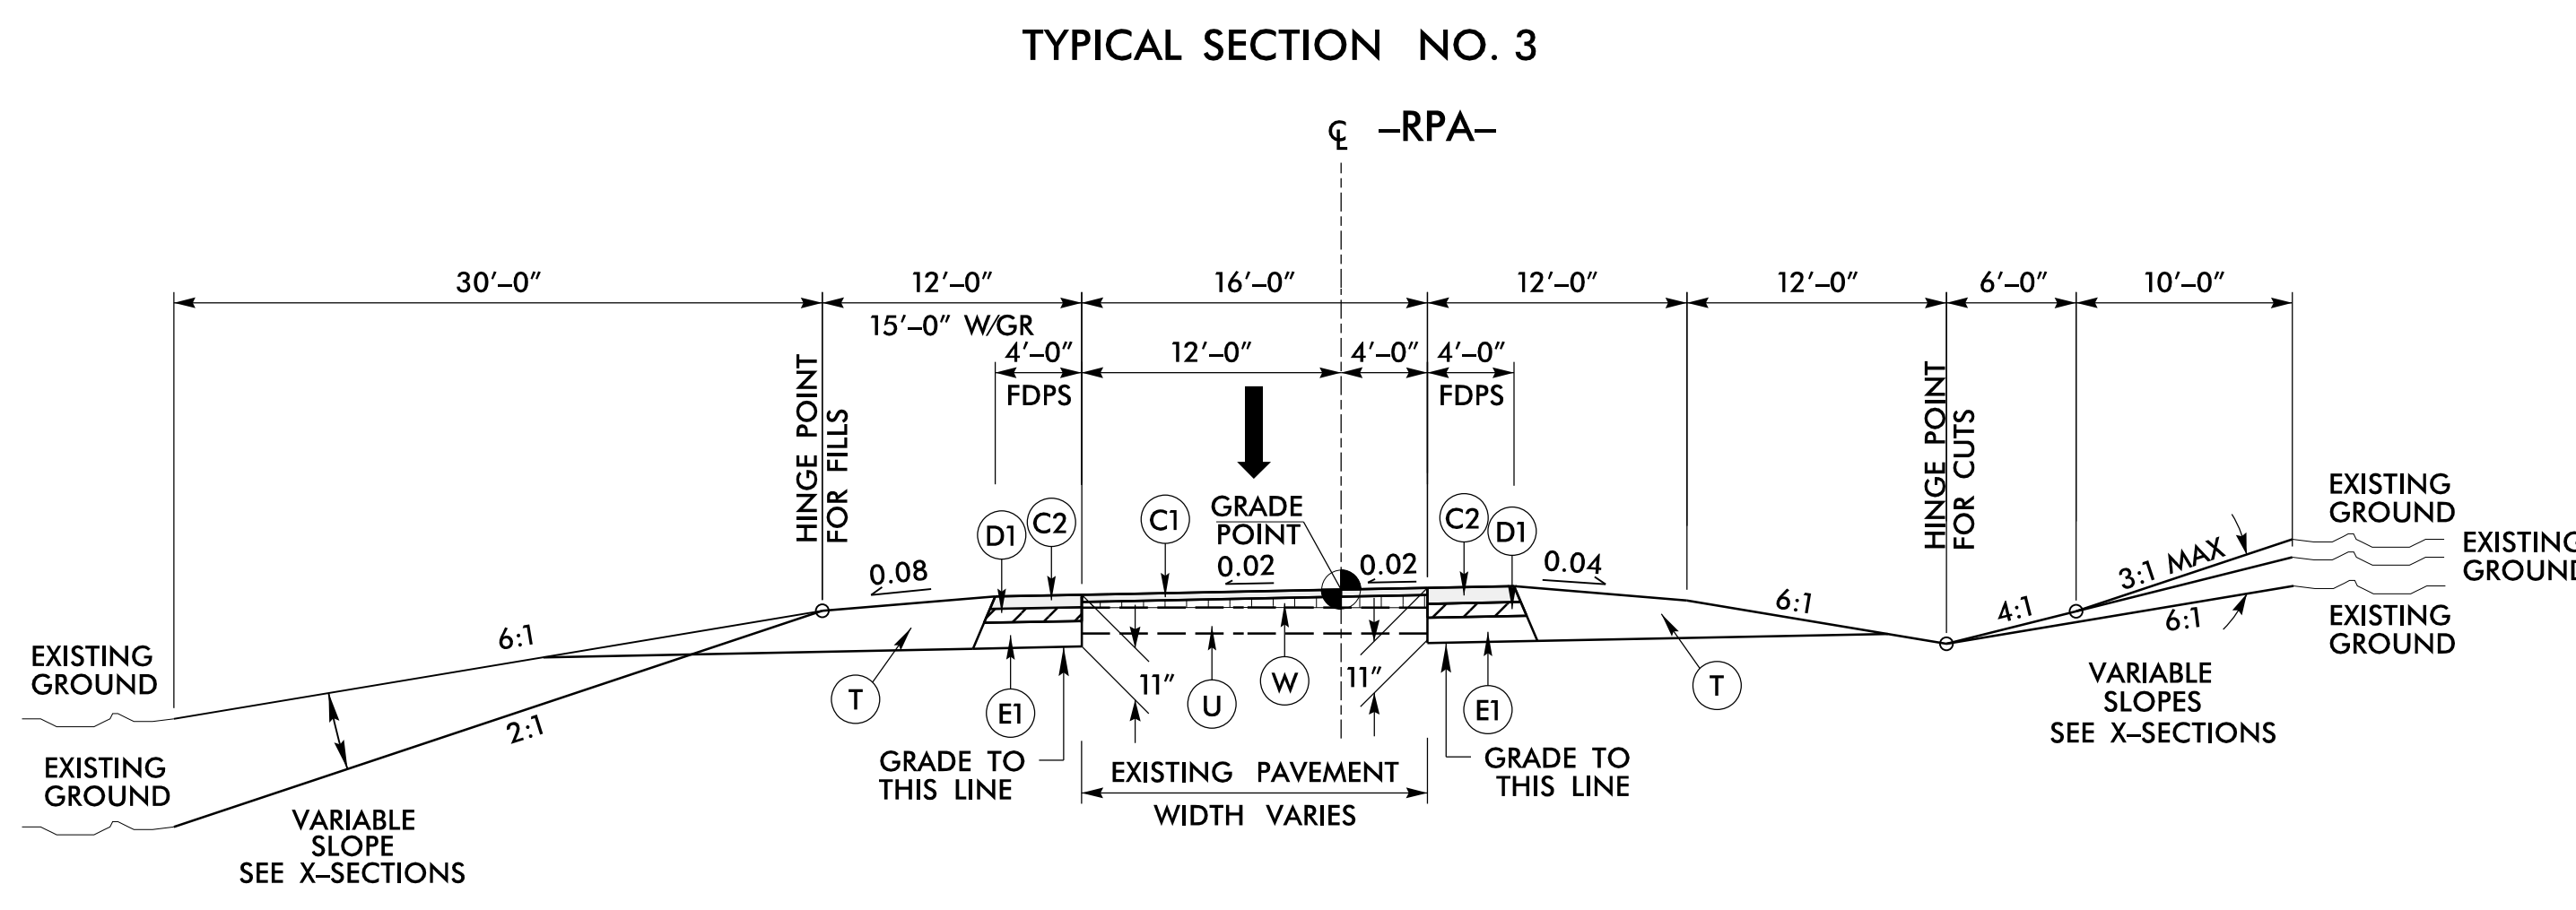

1/13/2021
G:\SRA\10011-103\B5737\Roadway\Proj\B5737_rdy_tup.dgn
moffatt