


5/26/20

PROJECT: 15BPR.49

CONTRACT NO: C204450

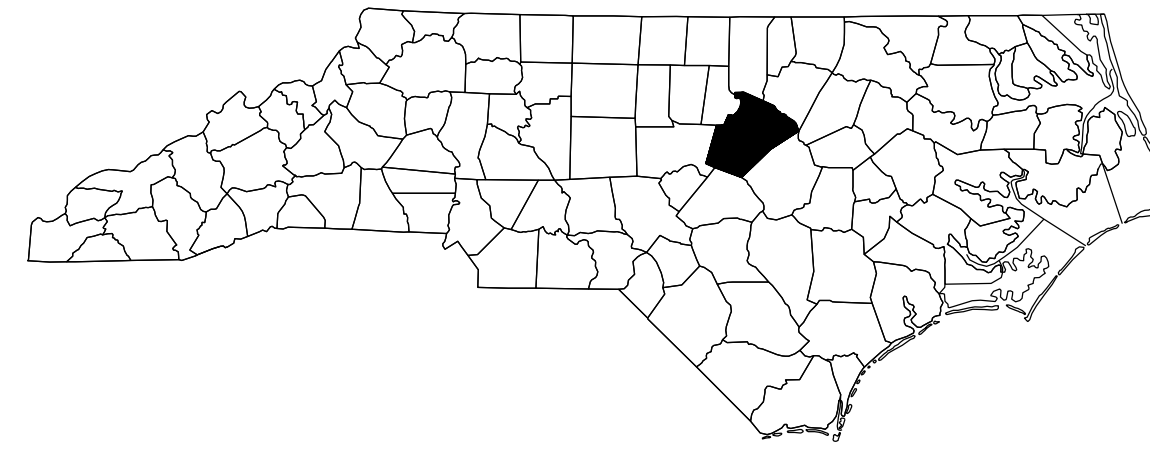




STATE OF NORTH CAROLINA
DIVISION OF HIGHWAYS

WAKE COUNTY

STATE	STATE PROJECT REFERENCE NO.	SHEET NO.	TOTAL SHEETS
N.C.	15BPR.49	1	76
STATE PROJ. NO.	F.A. PROJ. NO.	DESCRIPTION	
15BPR.49		P.E.	
15BPR.49	—	CONST.	

LOCATION: BRIDGE #910028 ON SR 1007 (POOLE ROAD) OVER NEUSE RIVER
BRIDGE #910240 ON SR 2509 (MIAL PLANTATION RD.) OVER NEUSE RIVER

TYPE OF WORK: BRIDGE PRESERVATION - ASPHALT MILLING & REPAVING, POLYMER CONCRETE OVERLAY, FOAM JOINT REPLACEMENT, LINK SLAB PLACEMENT, BARRIER RAIL REPAIR, BEAM PLATING AND REPAIR, CLEANING & ZONE PAINTING OF BEAMS, CLEANING & PAINTING EXISTING BEARINGS, BEARING REPLACEMENT, SHOTCRETE REPAIRS, EPOXY COAT TOP OF SUBSTRUCTURE CAPS, AND DRIFT REMOVAL

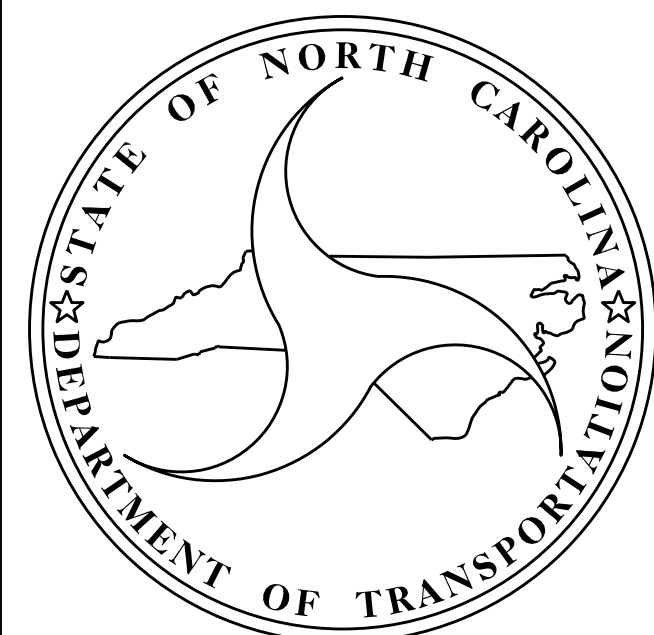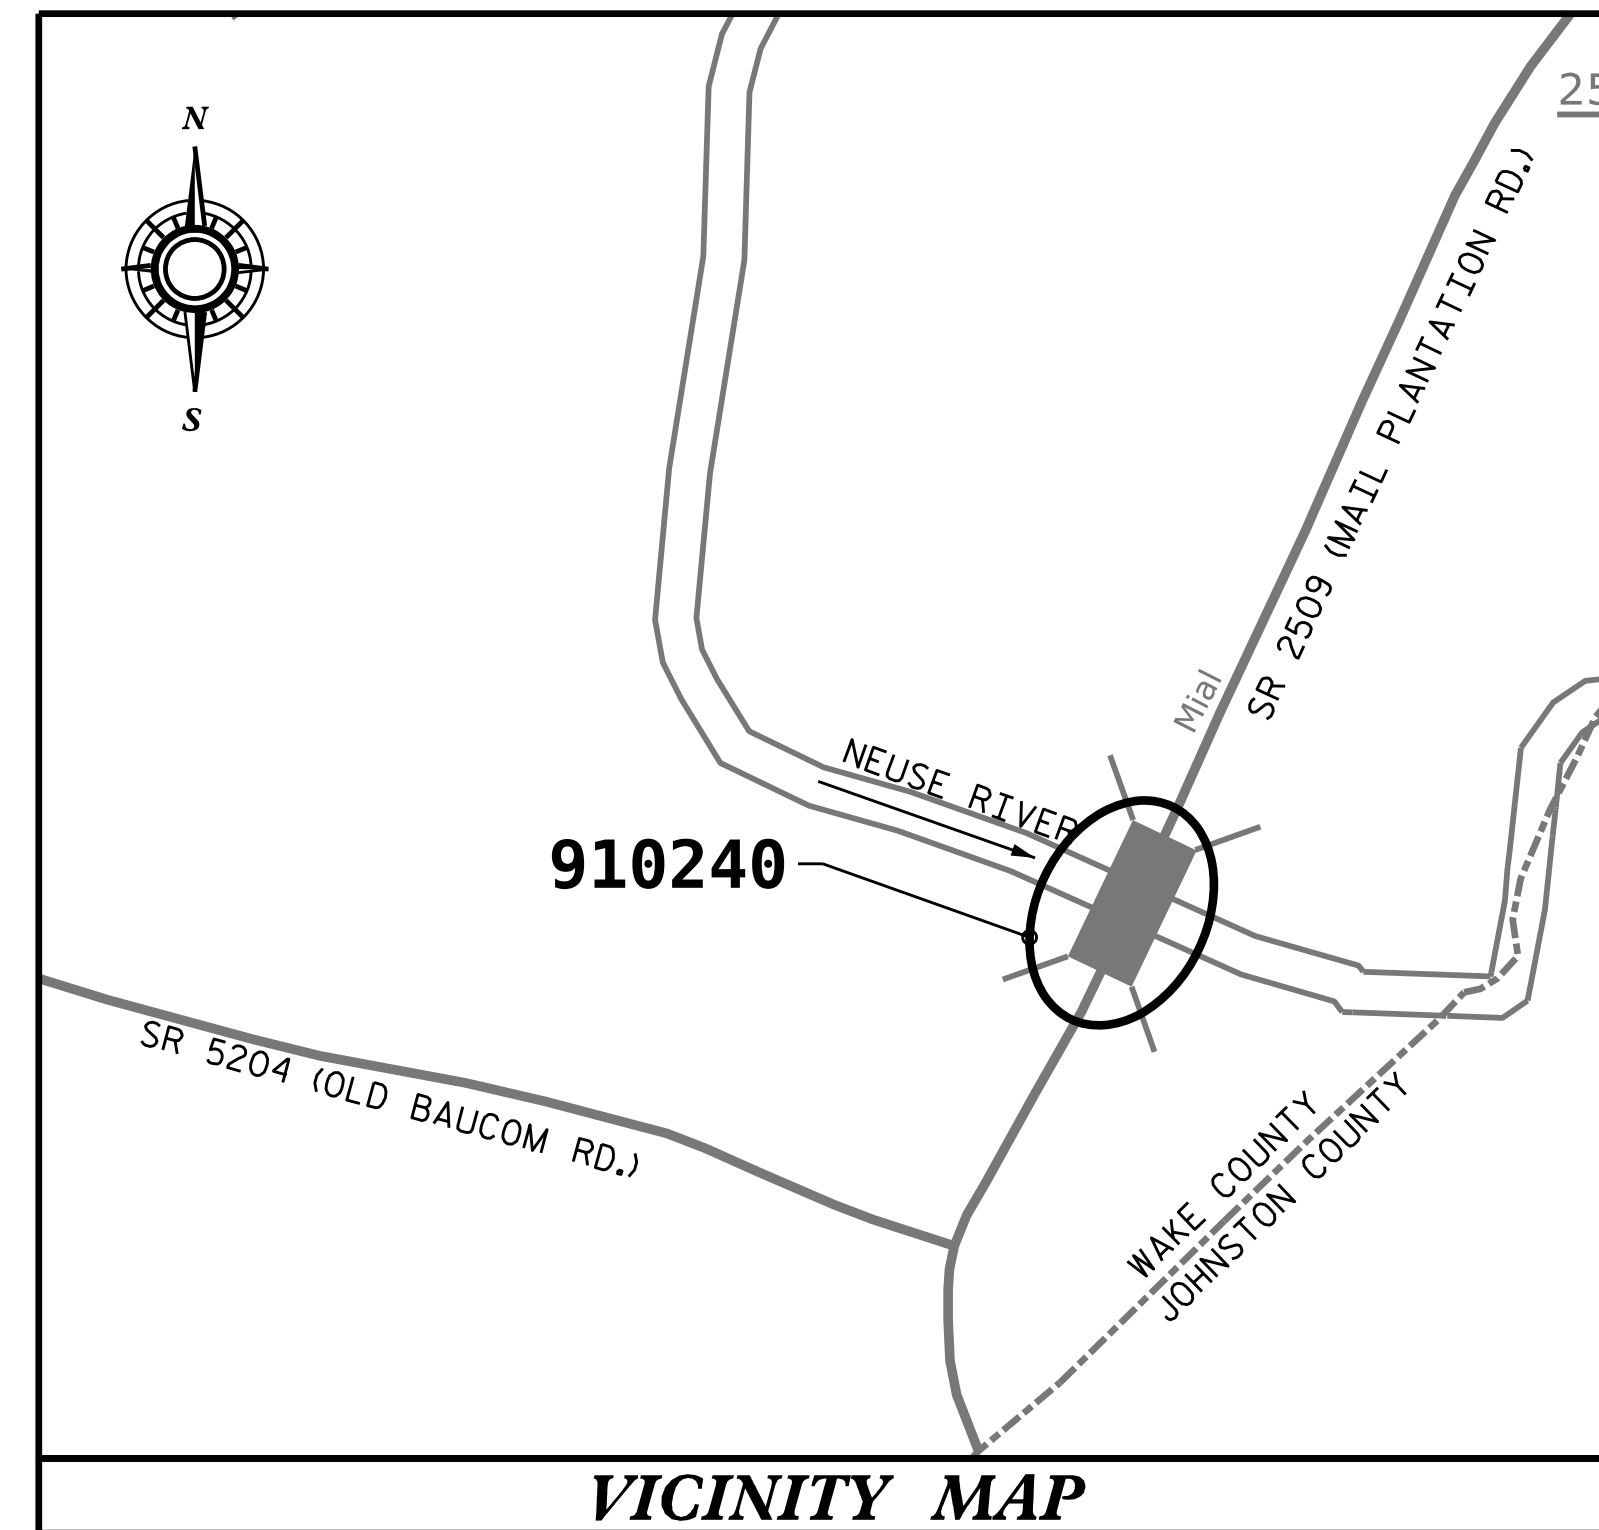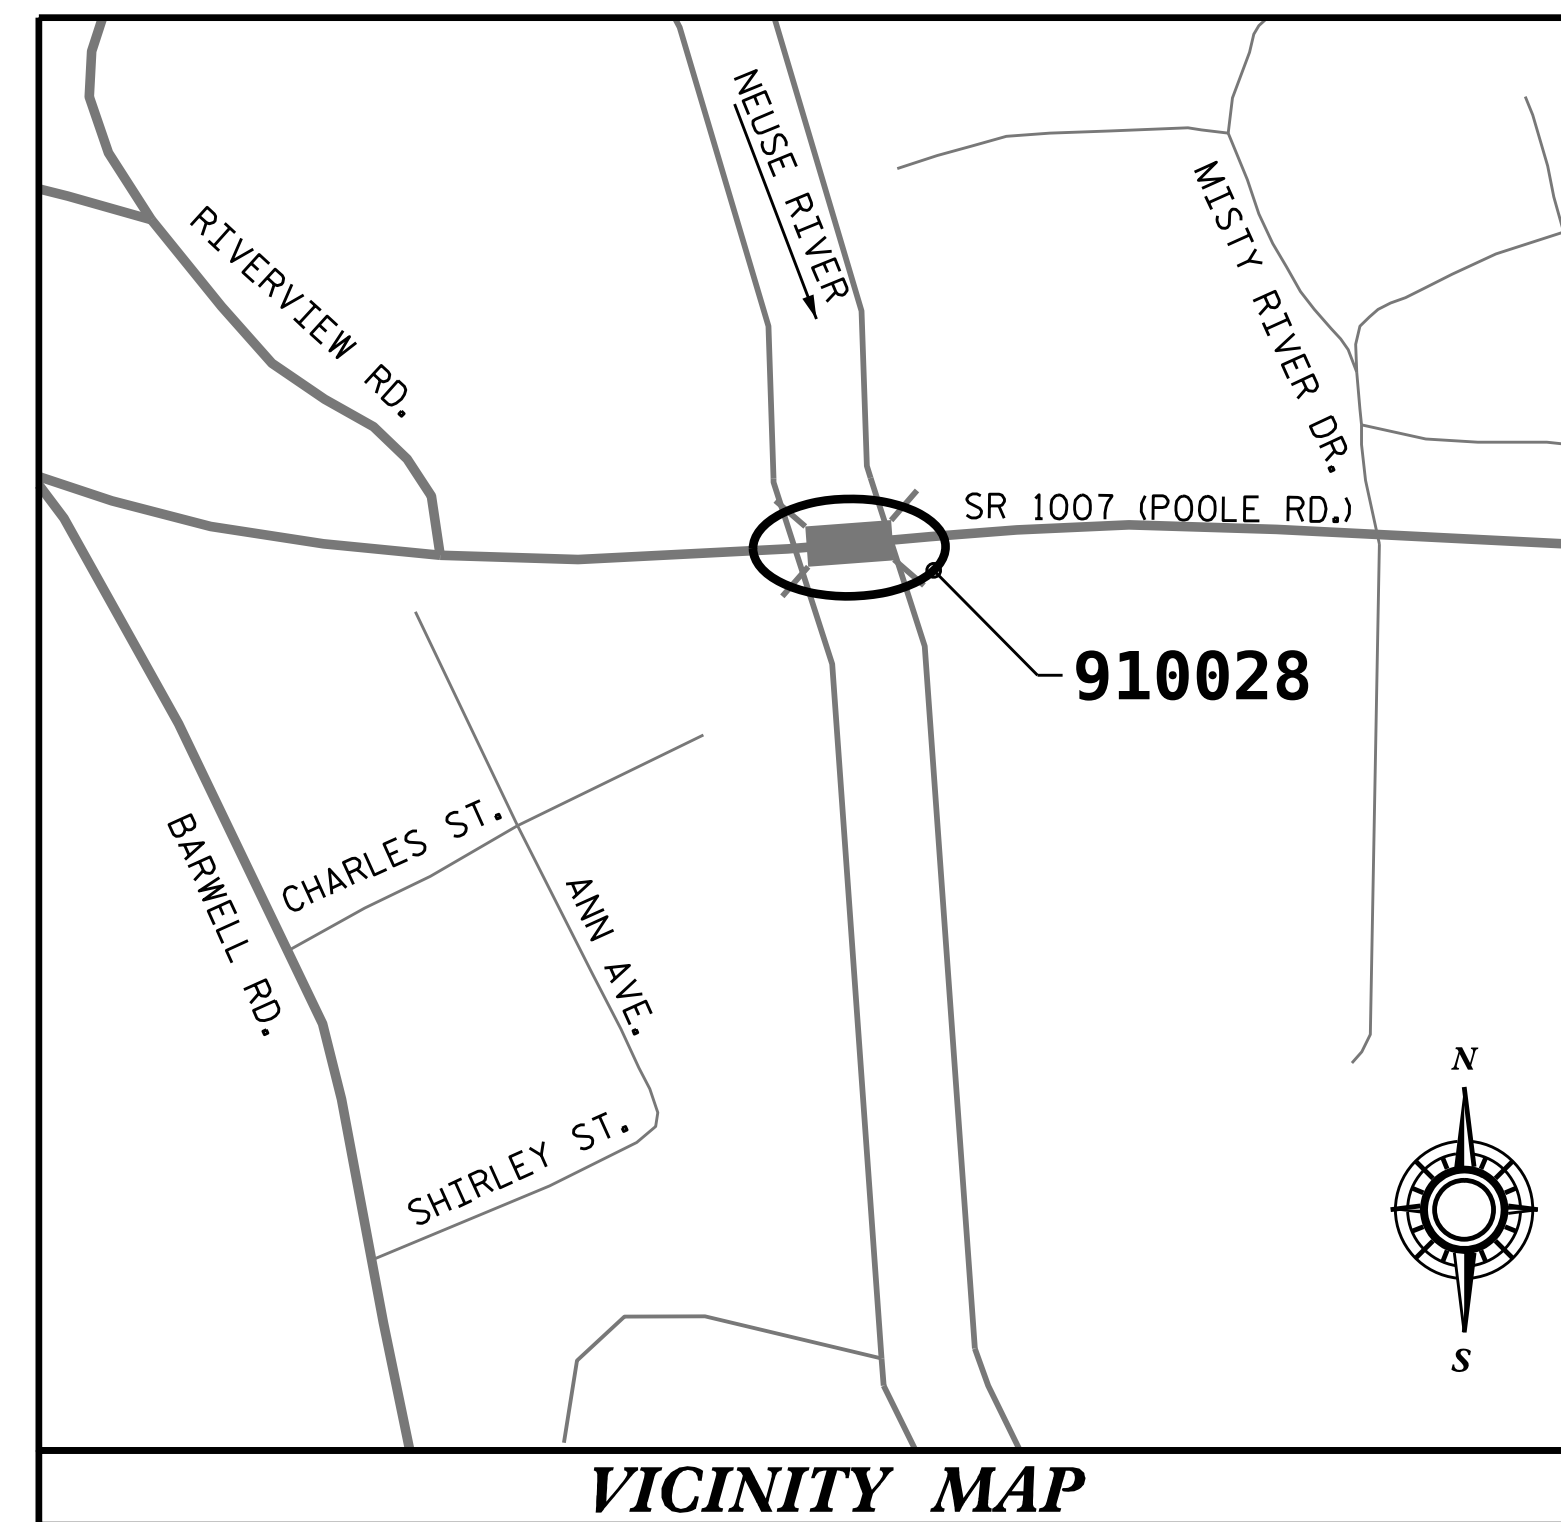

DESIGN DATA

BRIDGE #910028 - ADT 2015 - 14,000
BRIDGE #910240 - ADT 2015 - 4,600

PROJECT LENGTH

BRIDGE #910028 - .07 MILE
BRIDGE #910240 - .06 MILE

Prepared In the Office of:
DIVISION OF HIGHWAYS
STRUCTURES MANAGEMENT UNIT
1000 BIRCH RIDGE DR.
RALEIGH, N.C. 27610

2018 STANDARD SPECIFICATIONS

MARCH 15, 2022

KRISTY ALFORD, PE
PROJECT ENGINEER

NICHOLAS A. PIERCE, PE
PROJECT DESIGN ENGINEER