



### NOTES

SEE TRANSPORTATION MANAGEMENT PLANS FOR LANE WIDTHS, SEQUENCING AND OTHER TRAFFIC CONTROL MEASURES FOR STAGING OF MEMBRANE AND ASPHALT OVERLAY SURFACE PREPARATION AND PLACEMENT.

FOR BRIDGE DECK WATERPROOFING MEMBRANE-SPRAY APPLIED, SEE SPECIAL PROVISIONS.

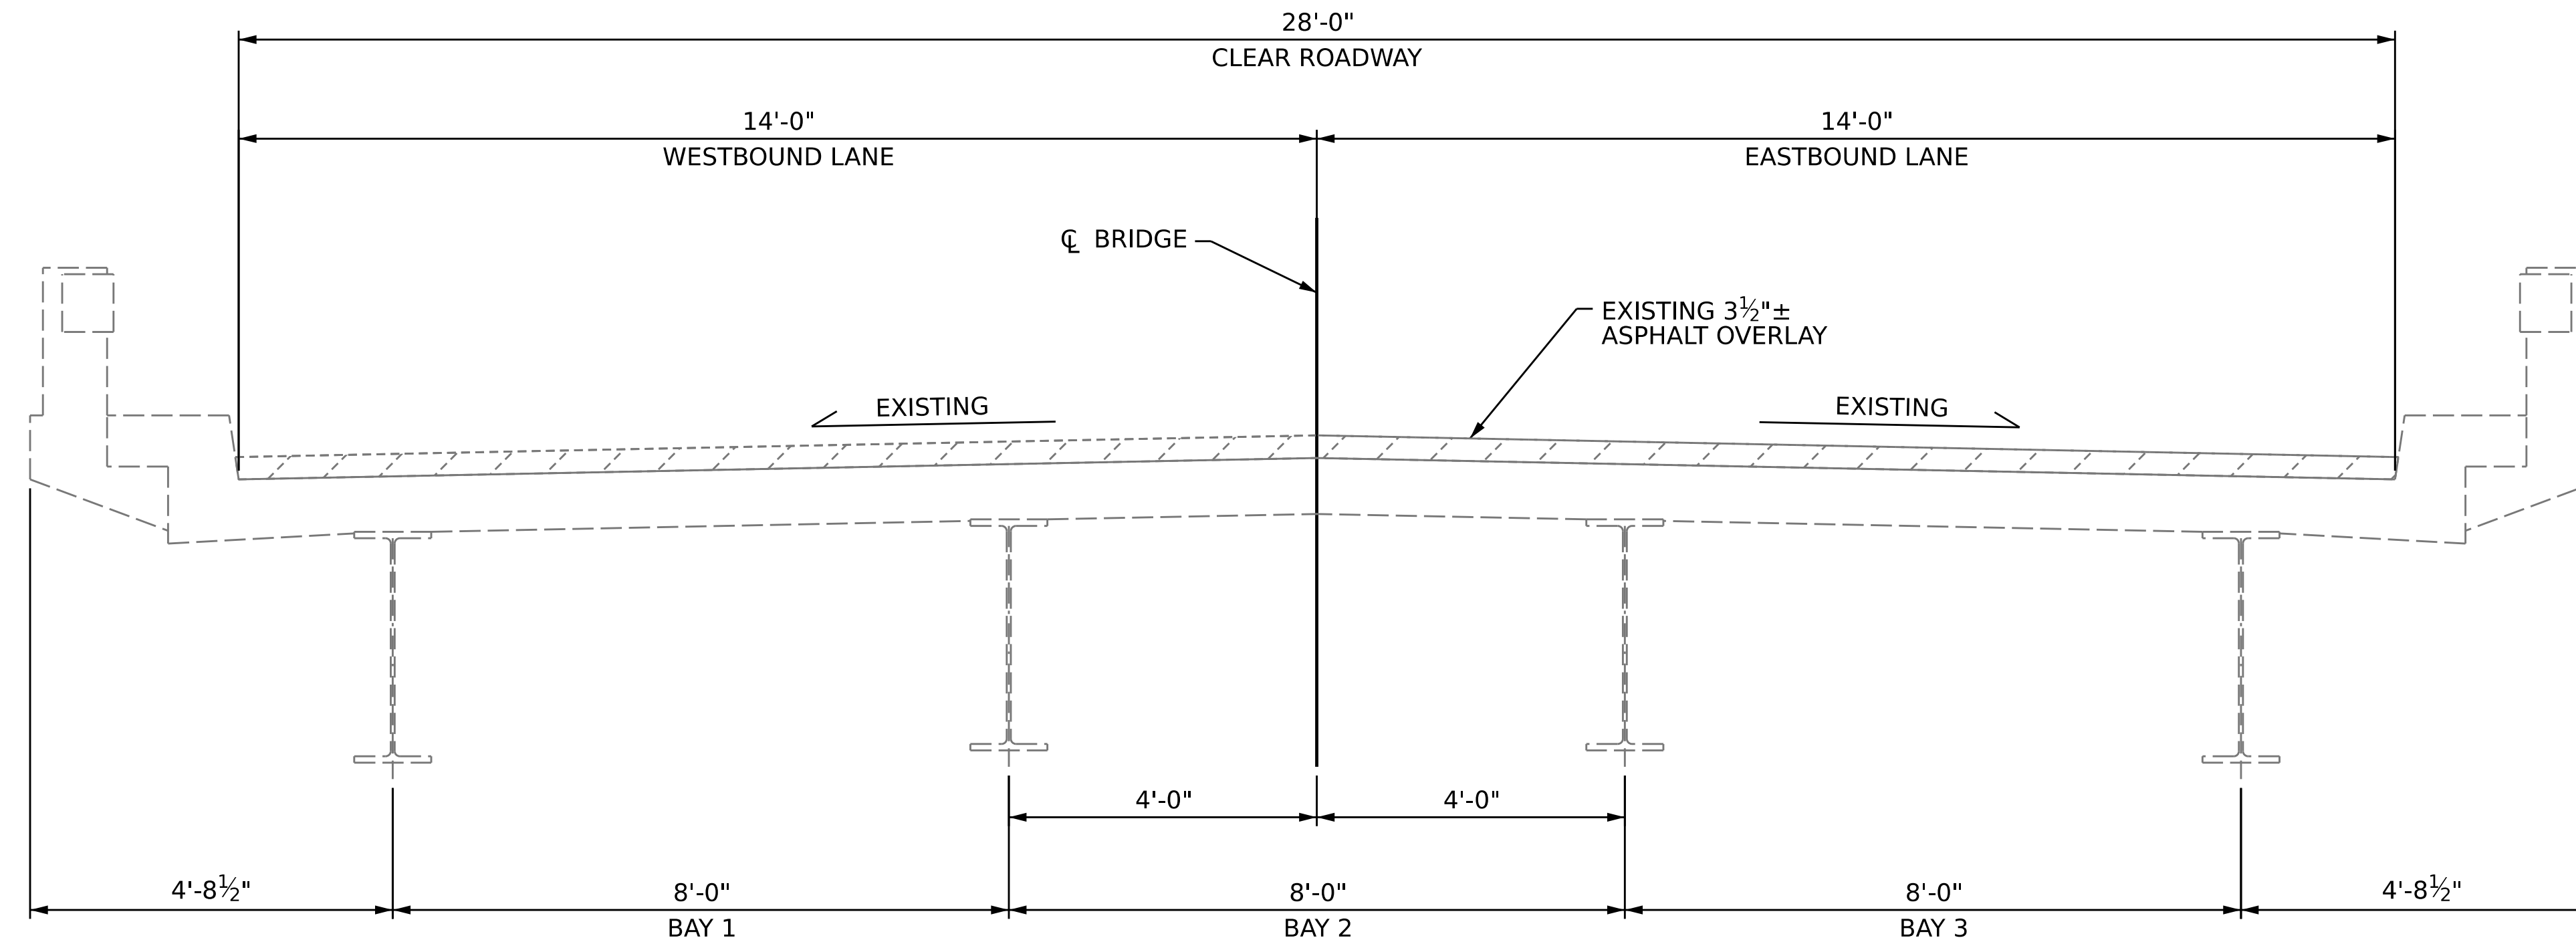


**TYPICAL SECTION**  
EXISTING

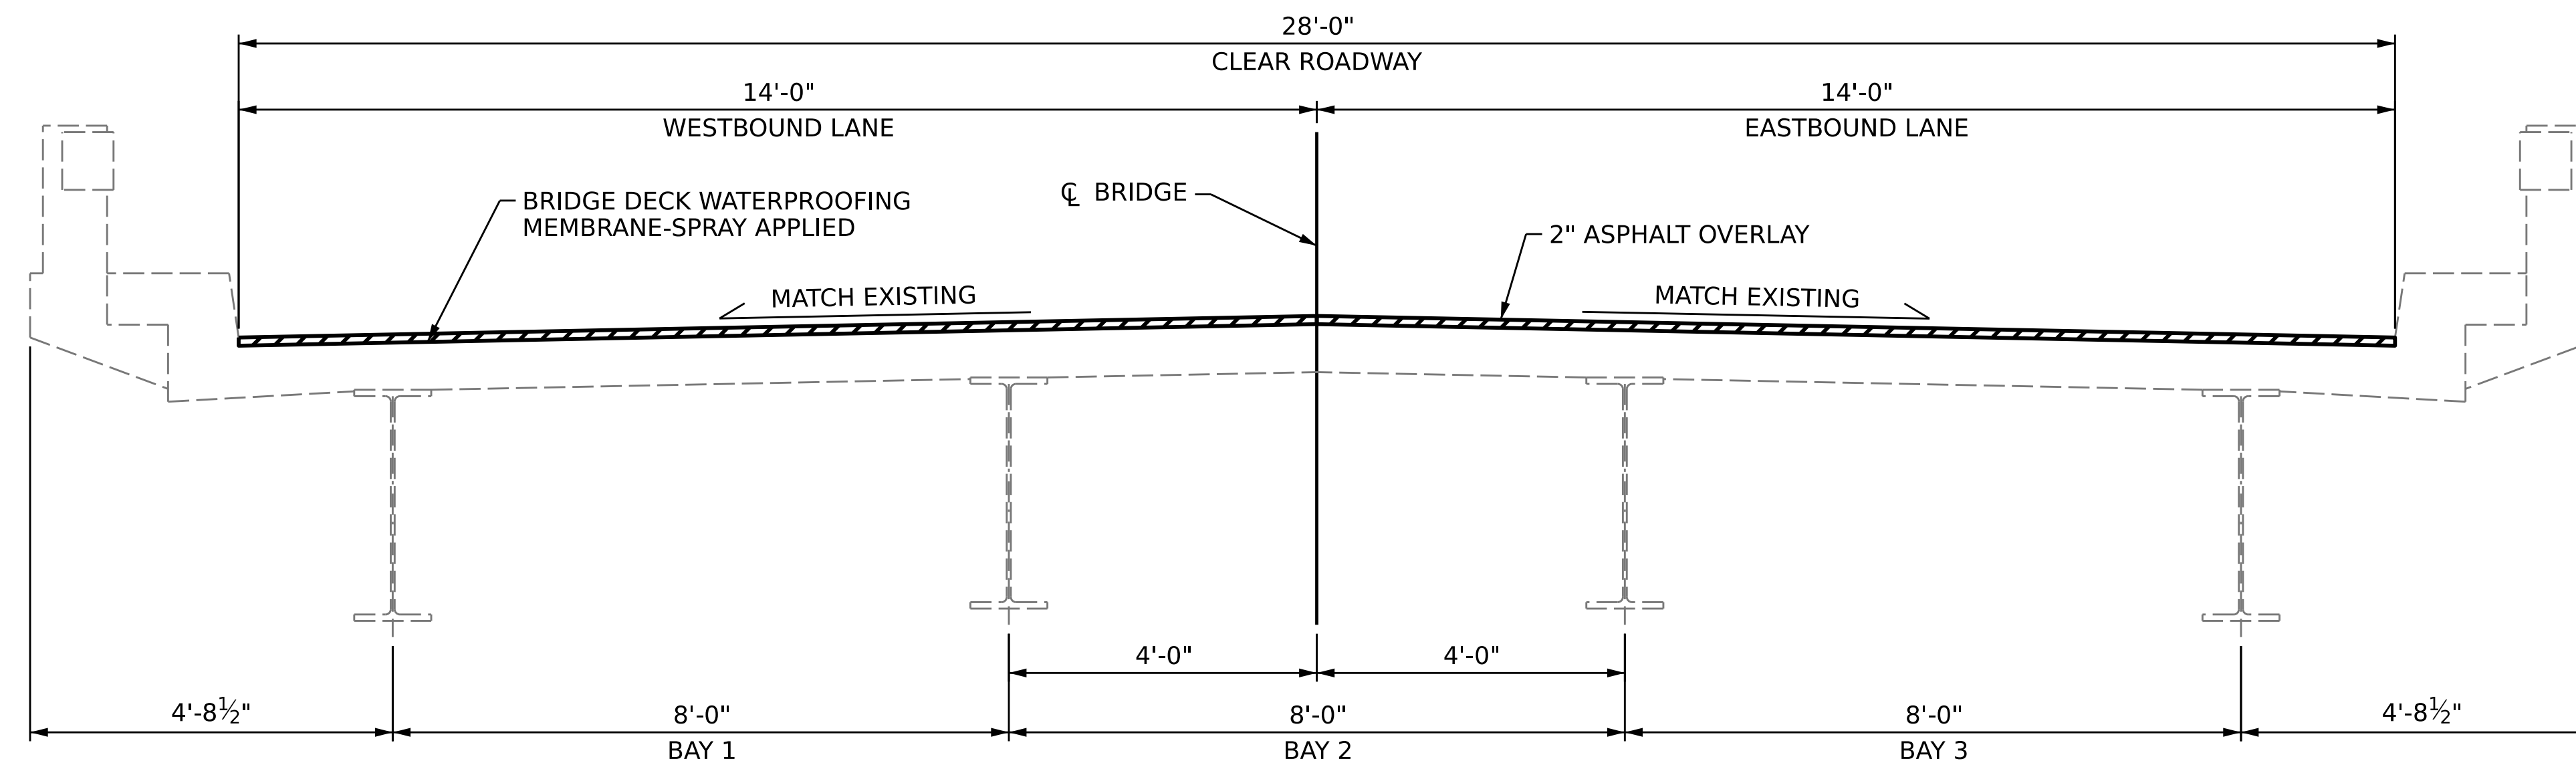

**TYPICAL SECTION**  
PROPOSED

PROJECT NO. **15BPR.49**  
**WAKE** COUNTY  
BRIDGE NO. **910028**

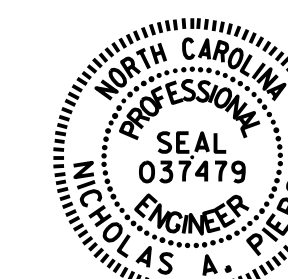

DocuSigned by:  
*Nicholas Pierce*  
15110840000485  
01/21/2022

STATE OF NORTH CAROLINA  
DEPARTMENT OF TRANSPORTATION  
RALEIGH

**TYPICAL SECTION**

DRAWN BY : N.A. PIERCE DATE : 05/2020  
CHECKED BY : D.A. CANTRELL DATE : 11/2021  
DESIGN ENGINEER OF RECORD : N.A. PIERCE DATE : 11/2021

DOCUMENT NOT CONSIDERED  
FINAL UNLESS ALL  
SIGNATURES COMPLETED

REVISIONS						SHEET NO.
NO.	BY:	DATE:	NO.	BY:	DATE:	S1-02
1			3			TOTAL SHEETS
2			4			73