



TYPICAL SECTION
EXISTING

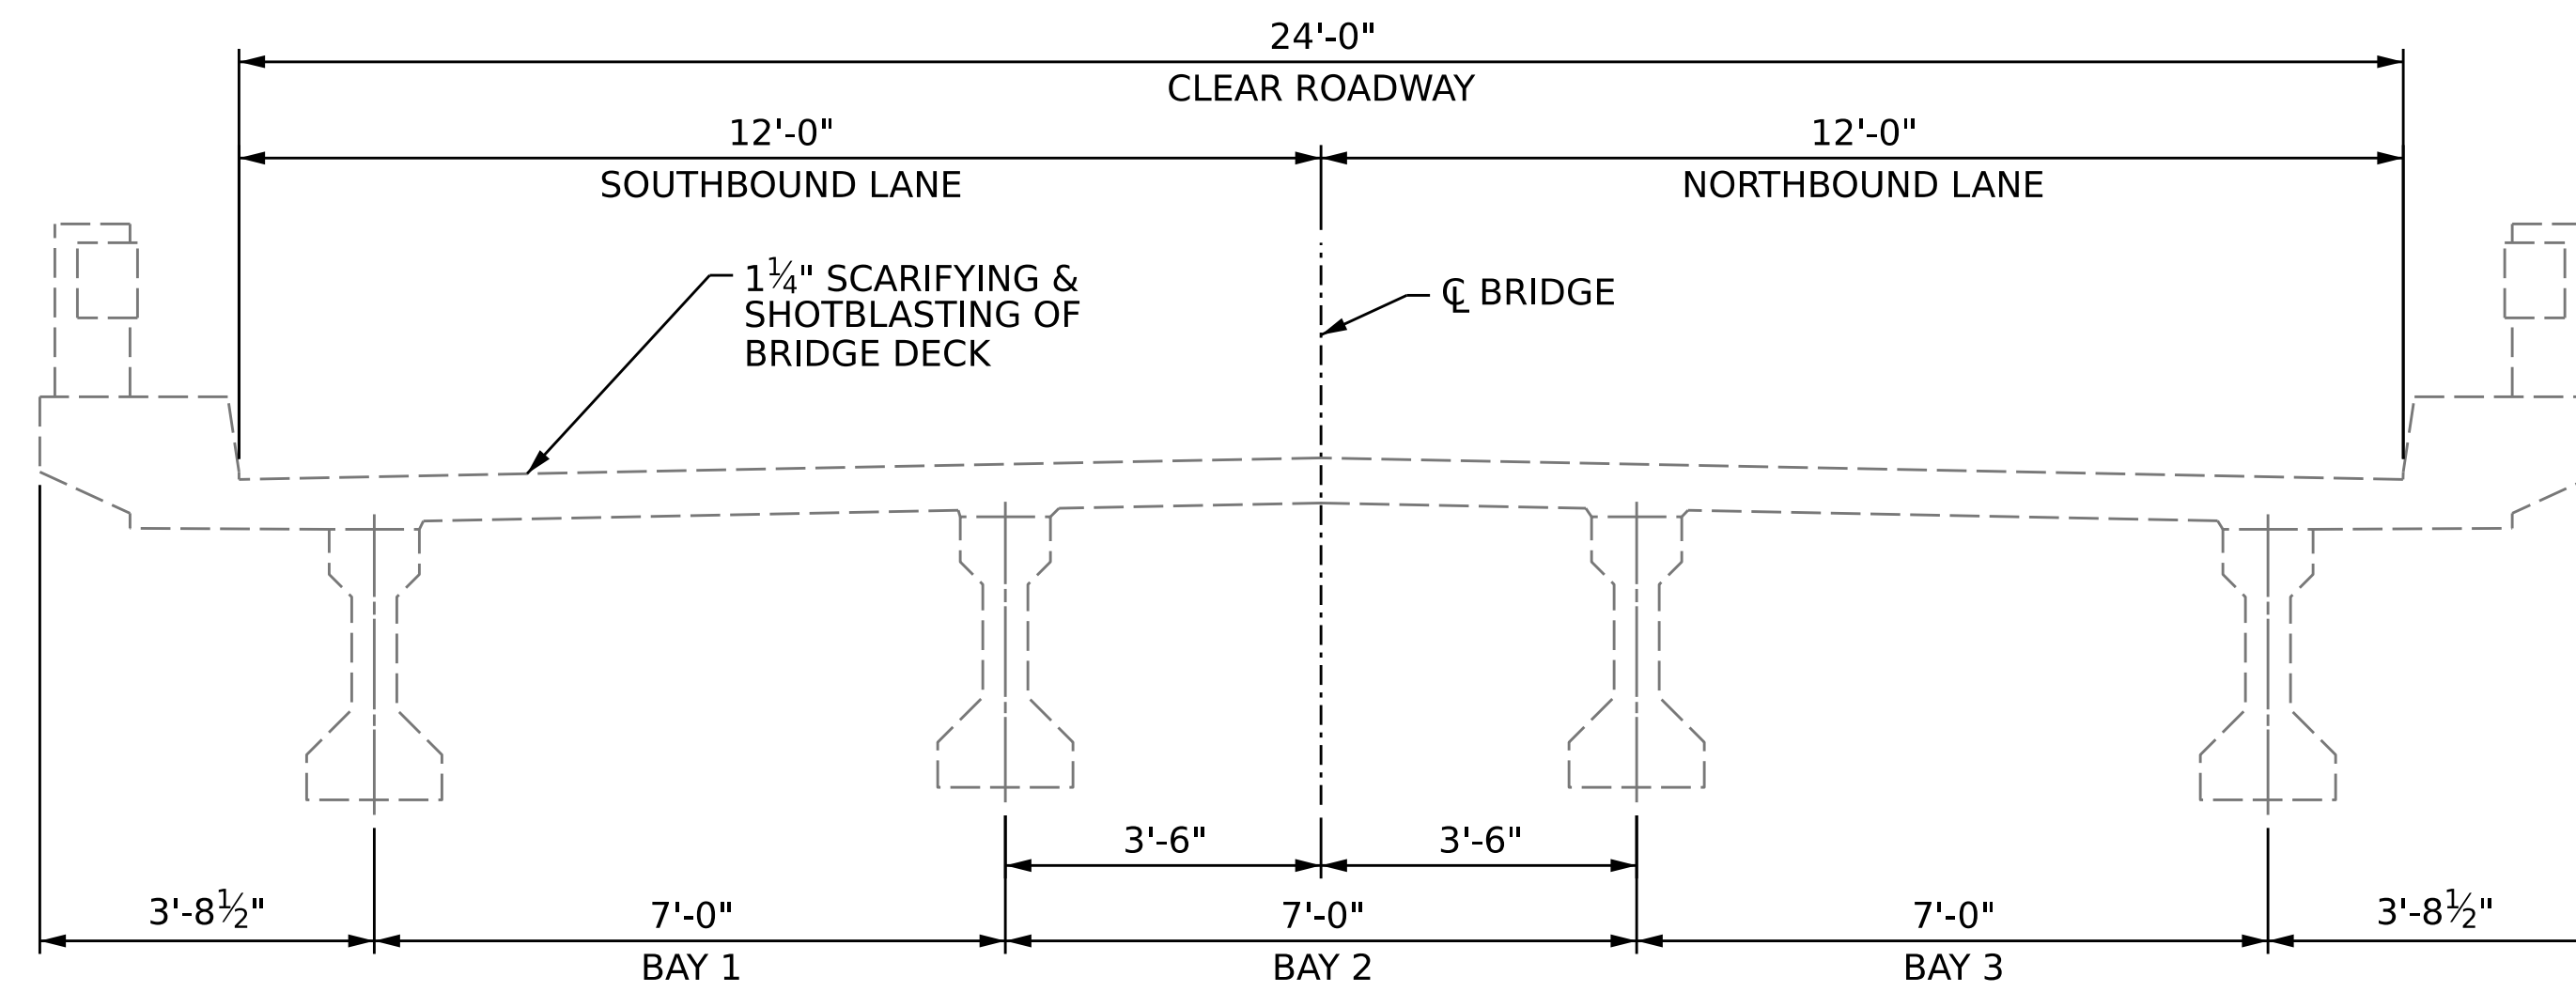

TYPICAL SECTION
PROPOSED

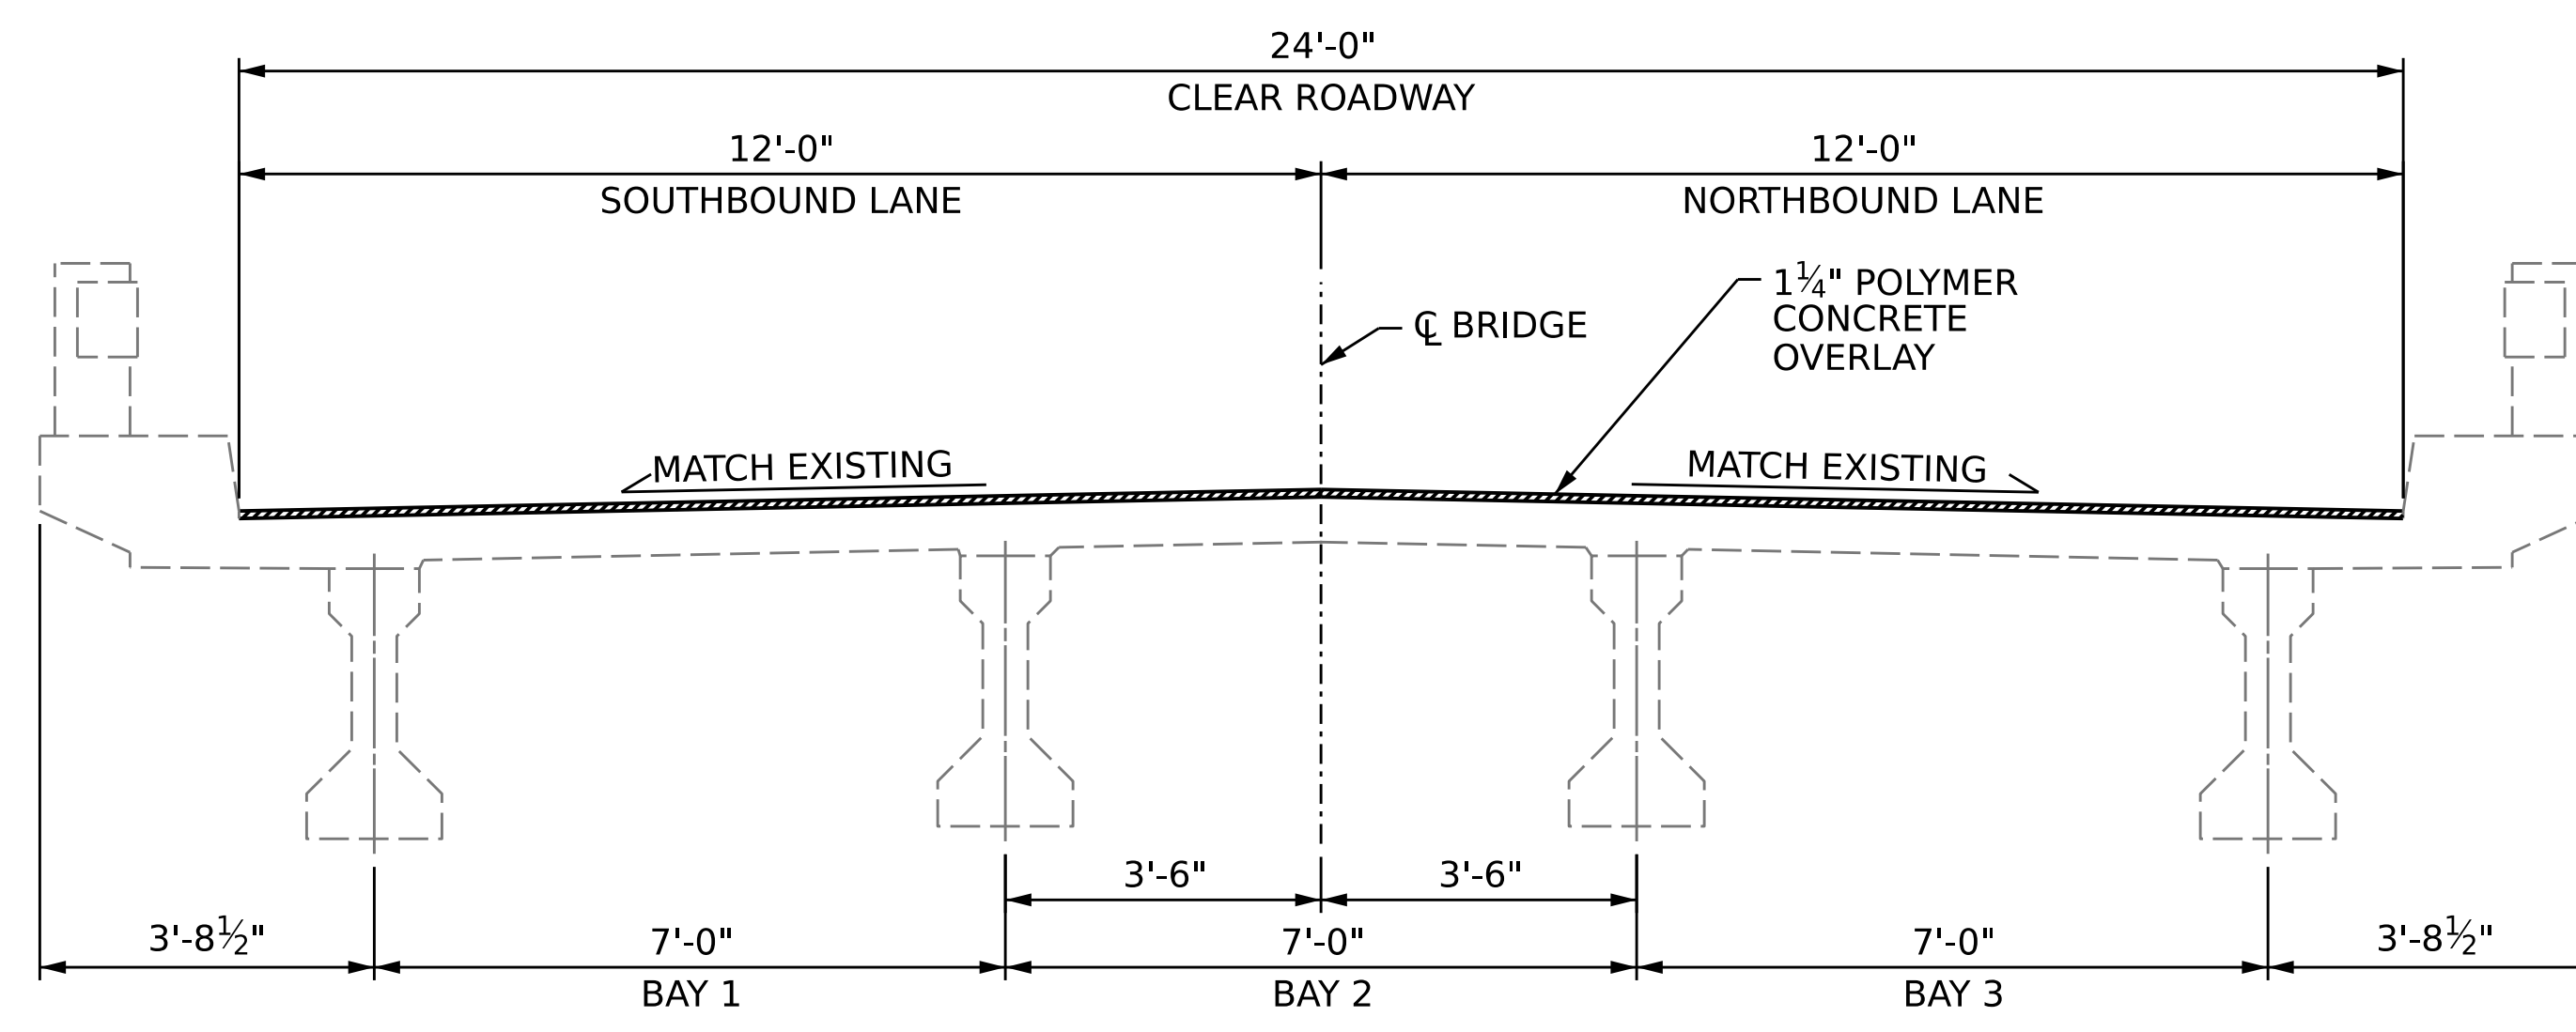


TYPICAL SECTION
PROPOSED


NOTES

SEE TRANSPORTATION MANAGEMENT PLANS FOR LANE WIDTHS, SEQUENCING AND OTHER TRAFFIC CONTROL MEASURES FOR STAGING OF OVERLAY SURFACE PREPARATION AND POLYMER CONCRETE PLACEMENT.

GIRDERS ARE AASHTO TYPE II PRESTRESSED CONCRETE GIRDERS.

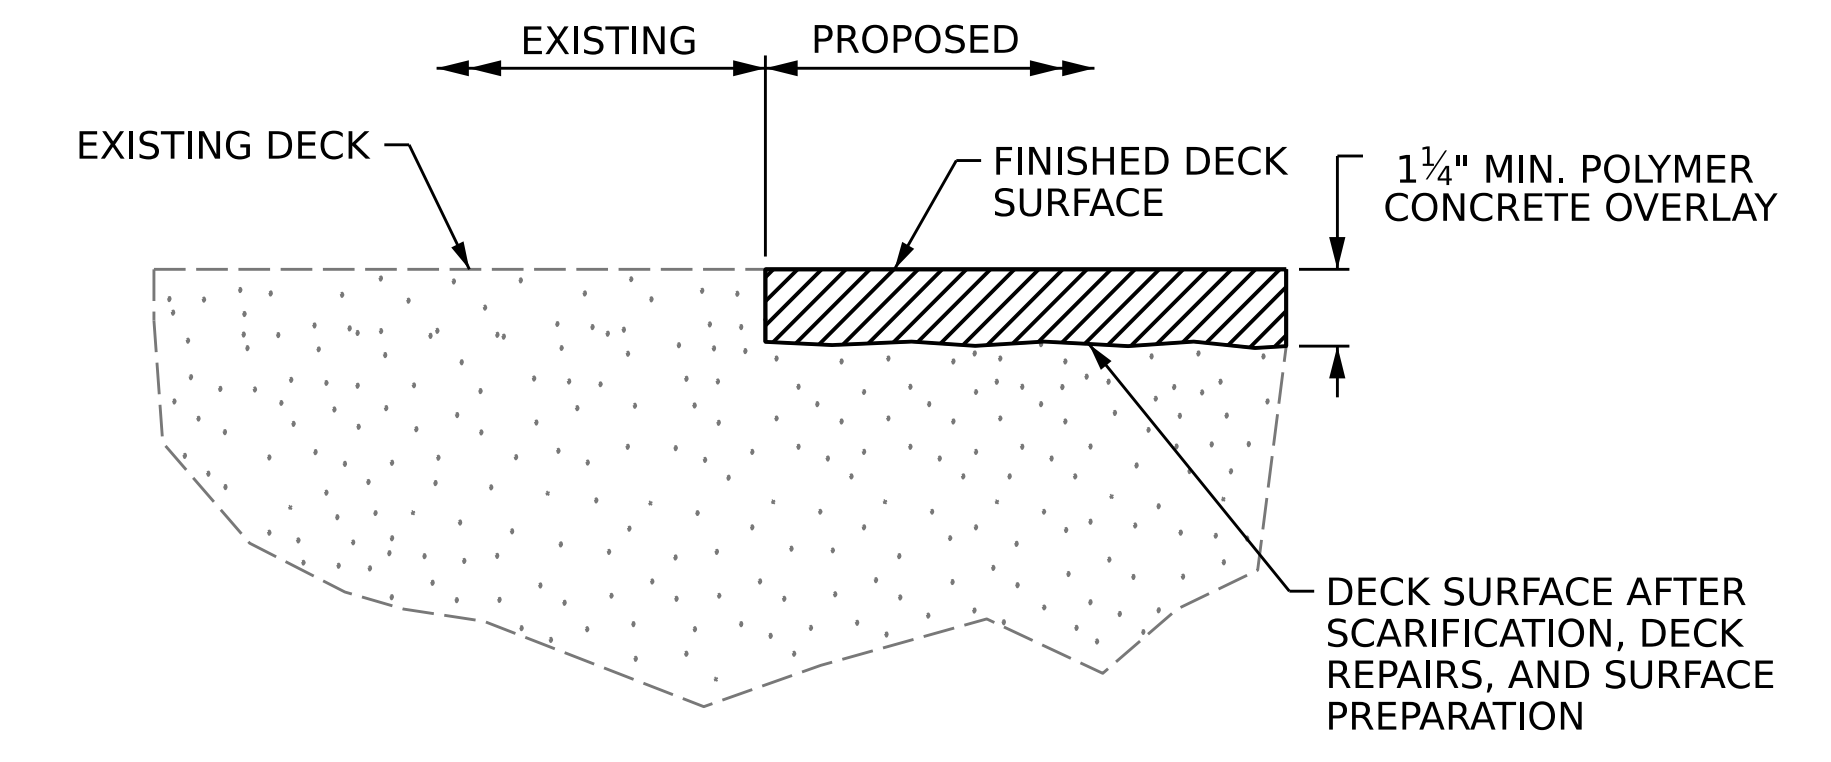


DETAIL FOR POLYMER CONCRETE OVERLAY

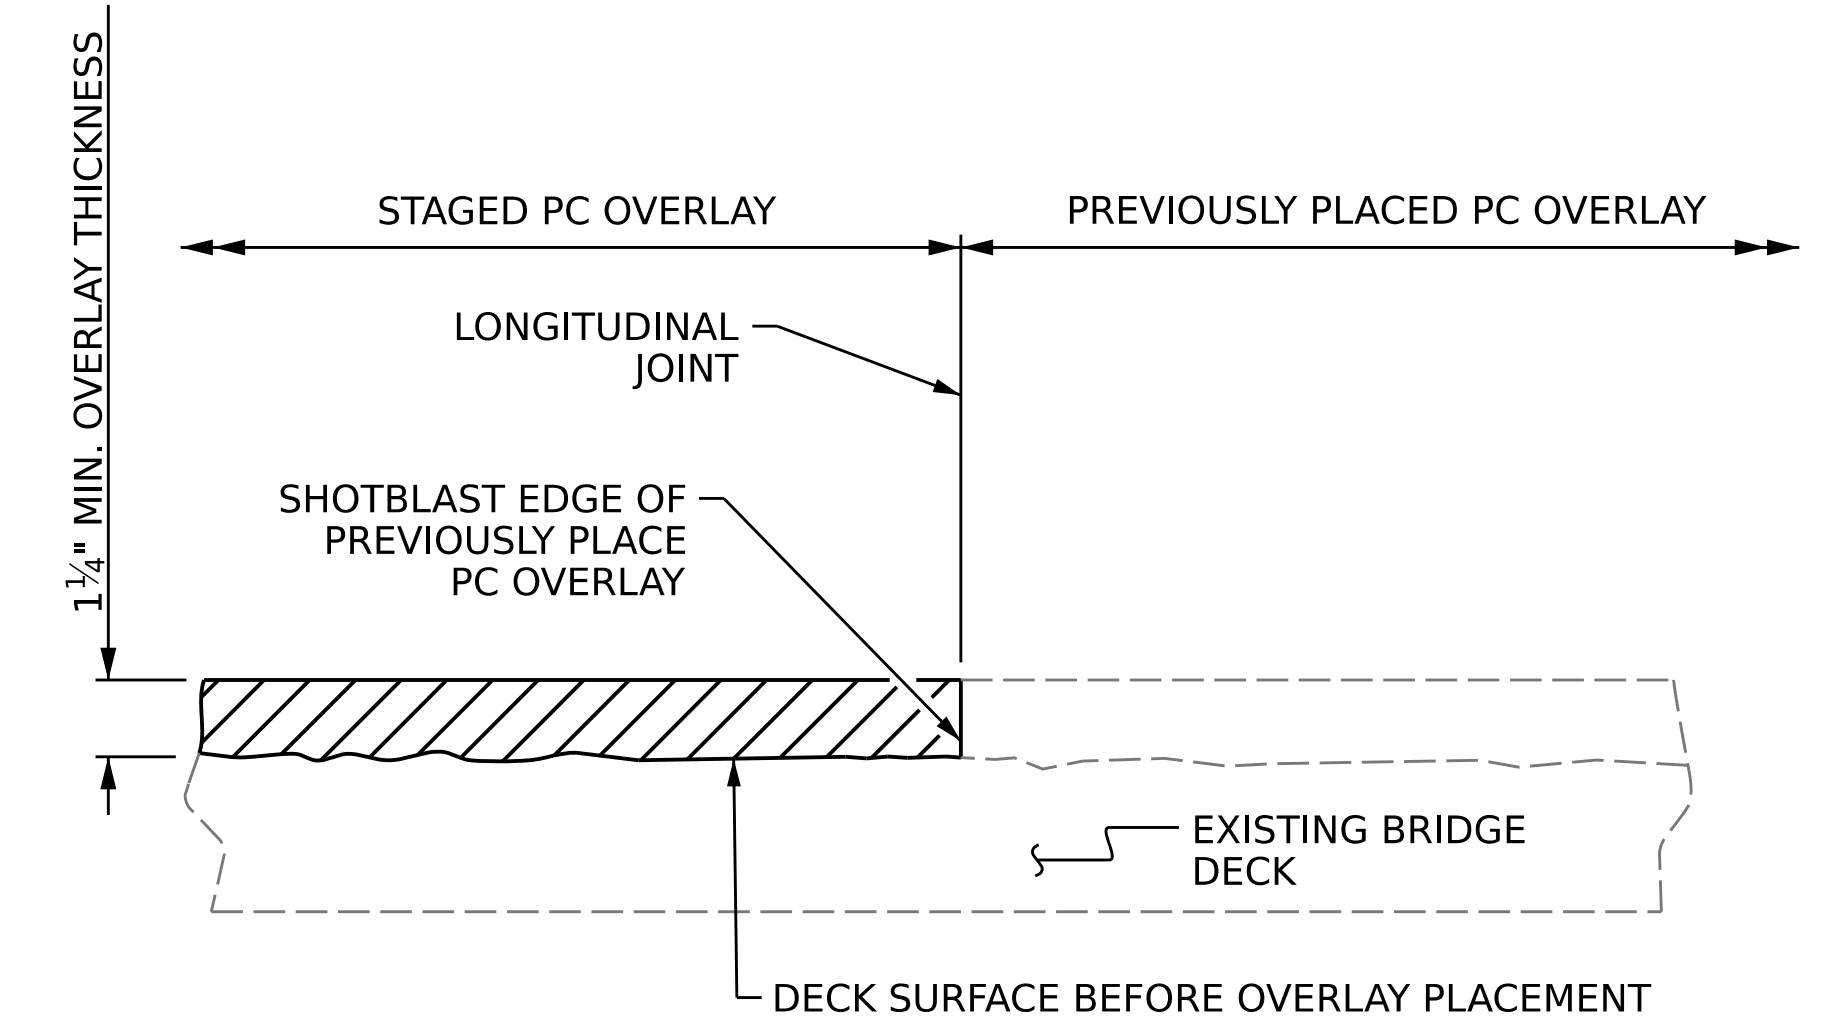

STAGED PC OVERLAY JOINT
(AS NEEDED)

PROJECT NO. **15BPR.49**
WAKE COUNTY
BRIDGE NO. **910240**

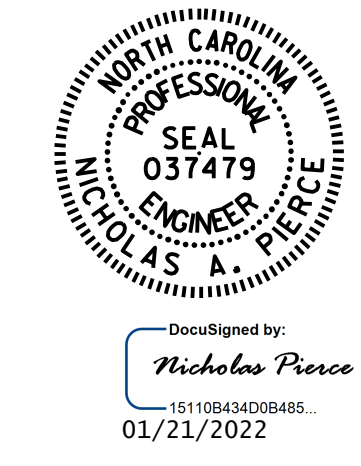

STATE OF NORTH CAROLINA
DEPARTMENT OF TRANSPORTATION
RALEIGH

TYPICAL SECTION
AND
PC OVERLAY
DETAILS

DRAWN BY : N.A. PIERCE DATE : 02/2019
CHECKED BY : D.A. CANTRELL DATE : 11/2021
DESIGN ENGINEER OF RECORD : N.A. PIERCE DATE : 11/2021

REVISIONS						SHEET NO. S2-02 TOTAL SHEETS 73
NO.	BY:	DATE:	NO.	BY:	DATE:	
1			3			
2			4			

DOCUMENT NOT CONSIDERED FINAL UNLESS ALL SIGNATURES COMPLETED