


SECTION ALONG C OF BRIDGE

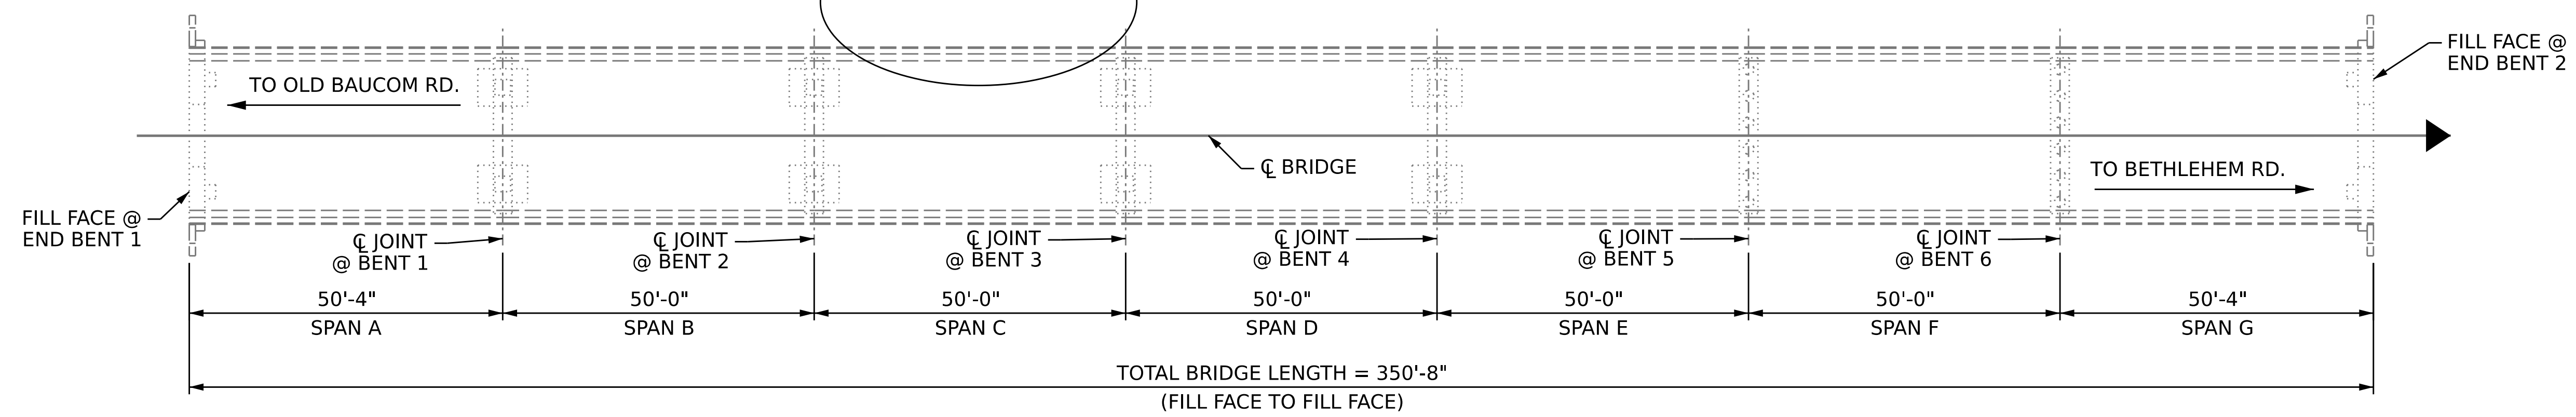

PLAN

NOTES

THE INFORMATION PROVIDED IS FROM THE DRIFT ACCUMULATION AS OF 11/19/2021, THE EXACT AMOUNT OF DRIFT VARIES DAILY.


REMOVAL OF DRIFT SHALL BE ACCESSED FROM THE TOP OF THE BRIDGE DECK. ASSISTANCE FROM BOATS IN THE RIVER MAY BE ALLOWED, BUT NO ACCESS TO THE DRIFT SHALL BE ALLOWED FROM THE RIVER BANK.

THE CONTRACTOR SHALL BE RESPONSIBLE FOR REMOVAL OF ALL DRIFT MATERIALS PRIOR TO THE PROJECT'S END.

THE CONTRACTOR SHALL NOT ALLOW, AT ANY TIME, ANY DRIFT MATERIALS TO FLOW DOWNSTREAM OF THE PROJECT SITE.

THE CONTRACTOR SHALL CONTAIN AND DISPOSE OF COLLECTED DRIFT MATERIALS OFF SITE.

PROJECT NO. **15BPR.49**
WAKE COUNTY
 BRIDGE NO. **910240**

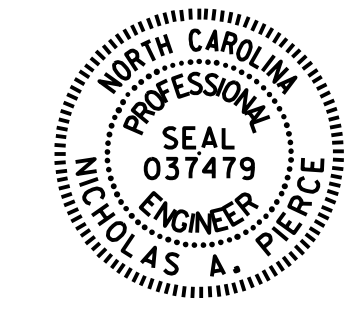

DocuSigned by:
 Nicholas Pierce
 15110843408485...
 01/21/2022

STATE OF NORTH CAROLINA
 DEPARTMENT OF TRANSPORTATION
 RALEIGH
DRIFT REMOVAL

DRAWN BY : N.A. PIERCE DATE : 2/2019
 CHECKED BY : D.A. CANTRELL DATE : 5/2019
 DESIGN ENGINEER OF RECORD : N.A. PIERCE DATE : 11/2021

DOCUMENT NOT CONSIDERED
 FINAL UNLESS ALL
 SIGNATURES COMPLETED

REVISIONS						SHEET NO.
NO.	BY:	DATE:	NO.	BY:	DATE:	TOTAL SHEETS
1			3			73
2			4			