
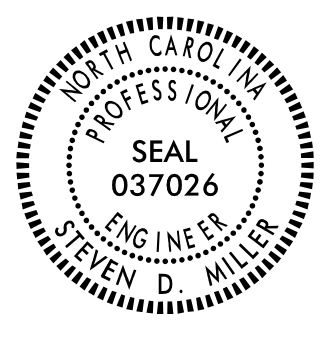
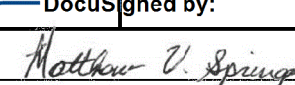

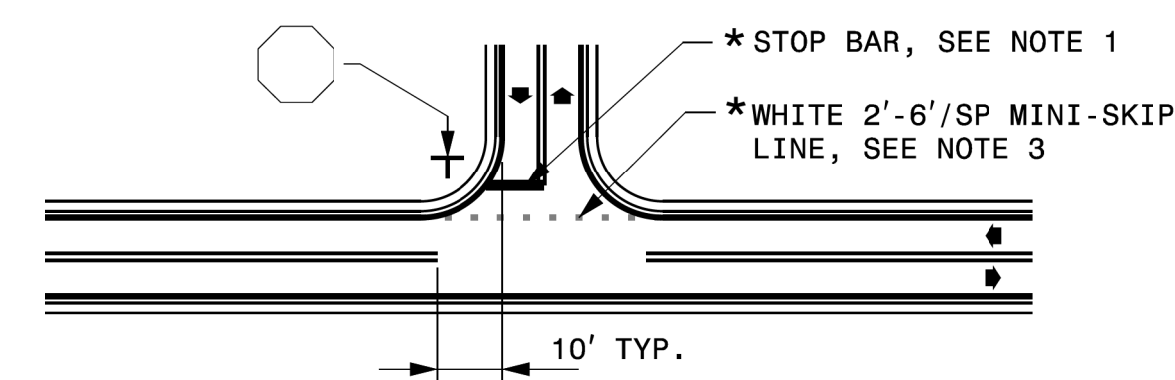
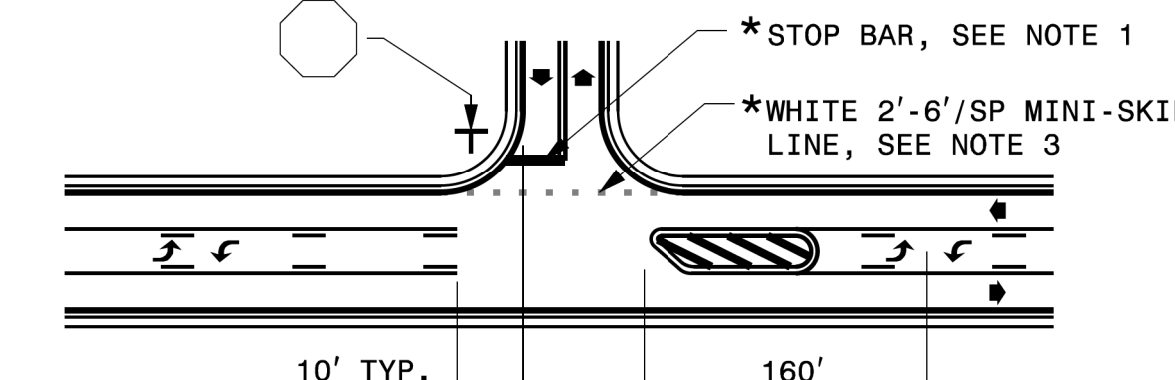
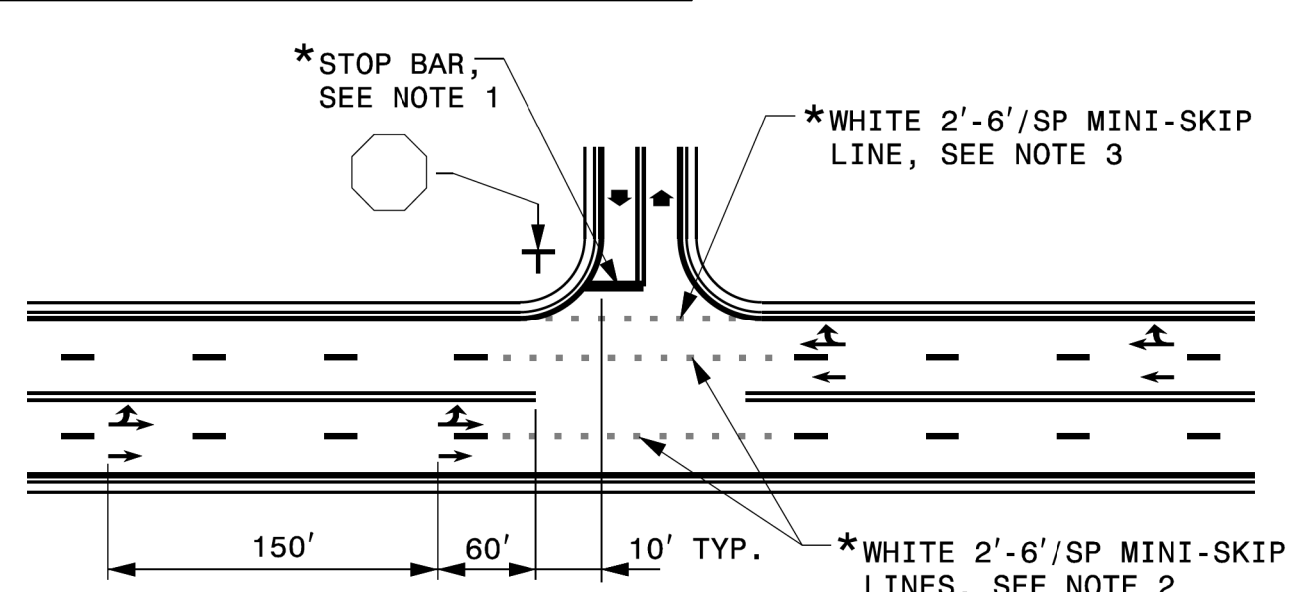
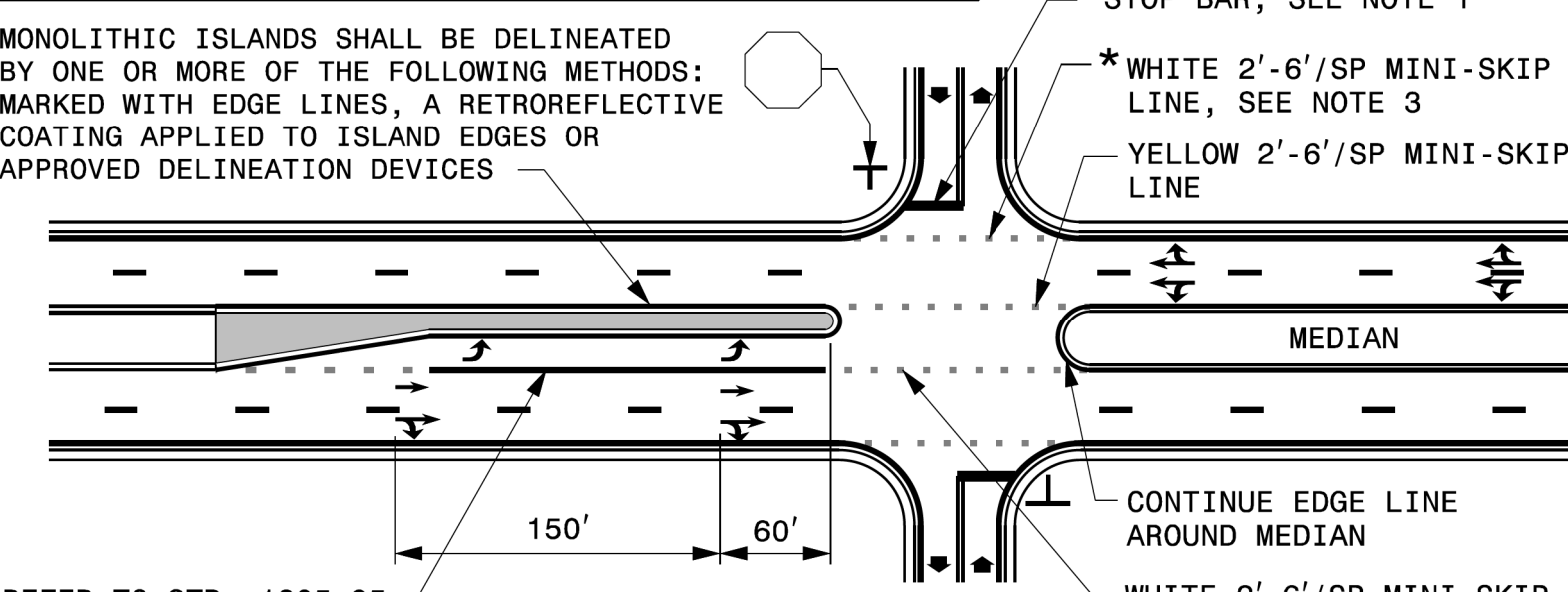
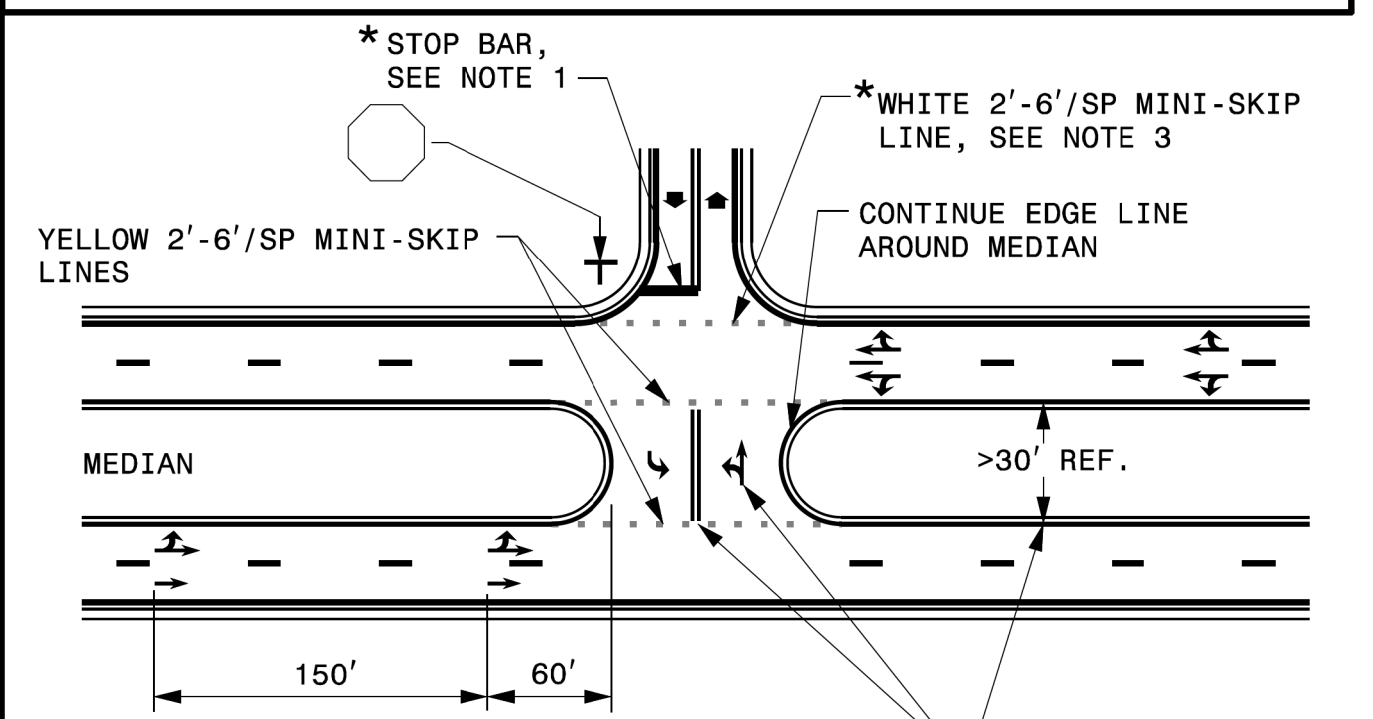
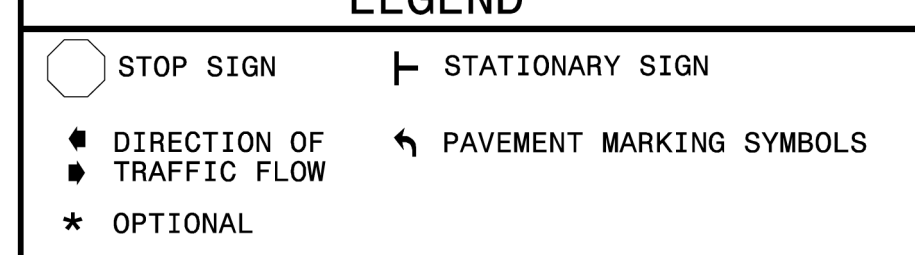


TIP NO.	SHEET NO.
U-6010	PMP-3
APPROVED: 	DocuSigned by: Steve Miller 1583429292B44A
DATE: 2/21/2022	
SEAL	
	
DOCUMENT NOT CONSIDERED FINAL UNLESS ALL SIGNATURES COMPLETED	


TIP NO.	SHEET NO.
APPROVED: 	DocuSigned by: Matthew V. Springer 1583429292B44A
DATE: 8/13/2019	
SEAL	
	

STATE OF NORTH CAROLINA DEPT. OF TRANSPORTATION DIVISION OF HIGHWAYS RALEIGH, N.C.	TWO-LANE, TWO-WAY ROADWAY  <p>* STOP BAR, SEE NOTE 1 * WHITE 2'-6"/SP MINI-SKIP LINE, SEE NOTE 3 10' TYP.</p>	TWO-LANE, TWO-WAY ROADWAY WITH TWO-WAY LEFT TURN LANE  <p>* STOP BAR, SEE NOTE 1 * WHITE 2'-6"/SP MINI-SKIP LINE, SEE NOTE 3 10' TYP. 160'</p>	STATE OF NORTH CAROLINA DEPT. OF TRANSPORTATION DIVISION OF HIGHWAYS RALEIGH, N.C.	
	UNDIVIDED MULTI-LANE ROADWAY  <p>* STOP BAR, SEE NOTE 1 * WHITE 2'-6"/SP MINI-SKIP LINE, SEE NOTE 3 150' 60' 10' TYP. * WHITE 2'-6"/SP MINI-SKIP LINES, SEE NOTE 2</p>	DIVIDED MULTI-LANE ROADWAY WITH TURN BAY  <p>* STOP BAR, SEE NOTE 1 * WHITE 2'-6"/SP MINI-SKIP LINE, SEE NOTE 3 * WHITE 2'-6"/SP MINI-SKIP LINE * YELLOW 2'-6"/SP MINI-SKIP LINE MEDIAN CONTINUE EDGE LINE AROUND MEDIAN WHITE 2'-6"/SP MINI-SKIP LINE 150' 60'</p> <p>REFER TO STD. 1205.05 FOR TURN LANE MARKING GUIDANCE</p>		ENGLISH DETAIL DRAWING FOR PAVEMENT MARKINGS INTERSECTIONS
	DIVIDED MULTI-LANE ROADWAY WITH WIDE MEDIAN CROSSOVER  <p>* STOP BAR, SEE NOTE 1 * WHITE 2'-6"/SP MINI-SKIP LINE, SEE NOTE 3 CONTINUE EDGE LINE AROUND MEDIAN YELLOW 2'-6"/SP MINI-SKIP LINES MEDIAN >30' REF. 150' 60'</p> <p>USE DOUBLE YELLOW CENTER LINE AND ARROW SYMBOLS IN MEDIAN CROSSOVER WHEN WIDTH OF MEDIAN EXCEEDS 30 FT, OTHERWISE THEY ARE NOT REQUIRED.</p>	GENERAL NOTES: 1- PLACEMENT OF STOP BARS AT NON-SIGNALIZED INTERSECTIONS IS OPTIONAL AND USED WHERE IT IS IMPORTANT TO INDICATE THE POINT WHICH VEHICLES ARE REQUIRED TO STOP. PLACE STOP BARS NO LESS THAN 4 FEET AND NO MORE THAN 30 FEET FROM THE NEAREST EDGE OF THE INTERSECTING ROADWAY. USE 10 FEET AS THE TYPICAL SETBACK DISTANCE OR AS DIRECTED BY THE ENGINEER. 2- MINI-SKIP LANE LINE EXTENSIONS SHOULD BE USED AT INTERSECTIONS THAT HAVE REDUCED VISIBILITY CONDITIONS SUCH AS OFFSET, SKEWED, OR CURVED ROADWAYS. 3- MINI-SKIP EDGE LINE EXTENSIONS MAY BE PLACED THROUGH INTERSECTIONS AND MAJOR DRIVEWAYS. 4- REFER TO ROADWAY STANDARD DRAWINGS 1205.01, 1205.02, 1205.05, 1205.08 AND 1205.09 FOR ADDITIONAL PAVEMENT MARKING GUIDANCE.		
LEGEND 				

REVISED PAVEMENT MARKING
ROADWAY STANDARD DRAWING

U:\17\2022\1205D04\Standards Group\Standards and Drawings\Drawings\2018 Standard Dwg\Division 12 Final\1205D04-02-08-13-19.dgn

1/17/2022 11:55:40 AM PMP-U-6010.PMP-3.dgn

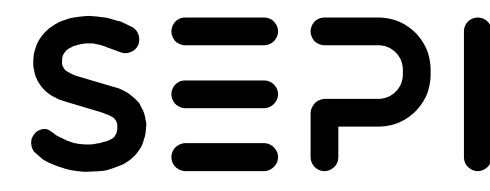

1 Glenwood Avenue
Raleigh, NC 27603
Tel: 919.789.9977
Fax: 919.789.9591
License: C-2197

PAVEMENT MARKING DETAIL