



TIP NO.	SHEET NO.
U - 6010	PMP - 7
DocuSigned by: APPROVED: <u>Steve Miller</u> 1583A229222844A	
DATE: 2/21/2022	
SEAL	
DOCUMENT NOT CONSIDERED FINAL UNLESS ALL SIGNATURES COMPLETED	

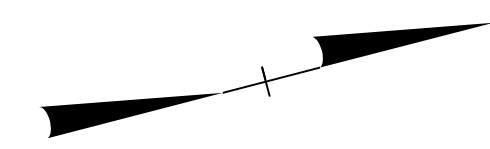

NUMBER	CURB RAMP TYPE	STATION & OFFSET
40	TYPE 3	-Y-STA 10+05 OFF 39' R

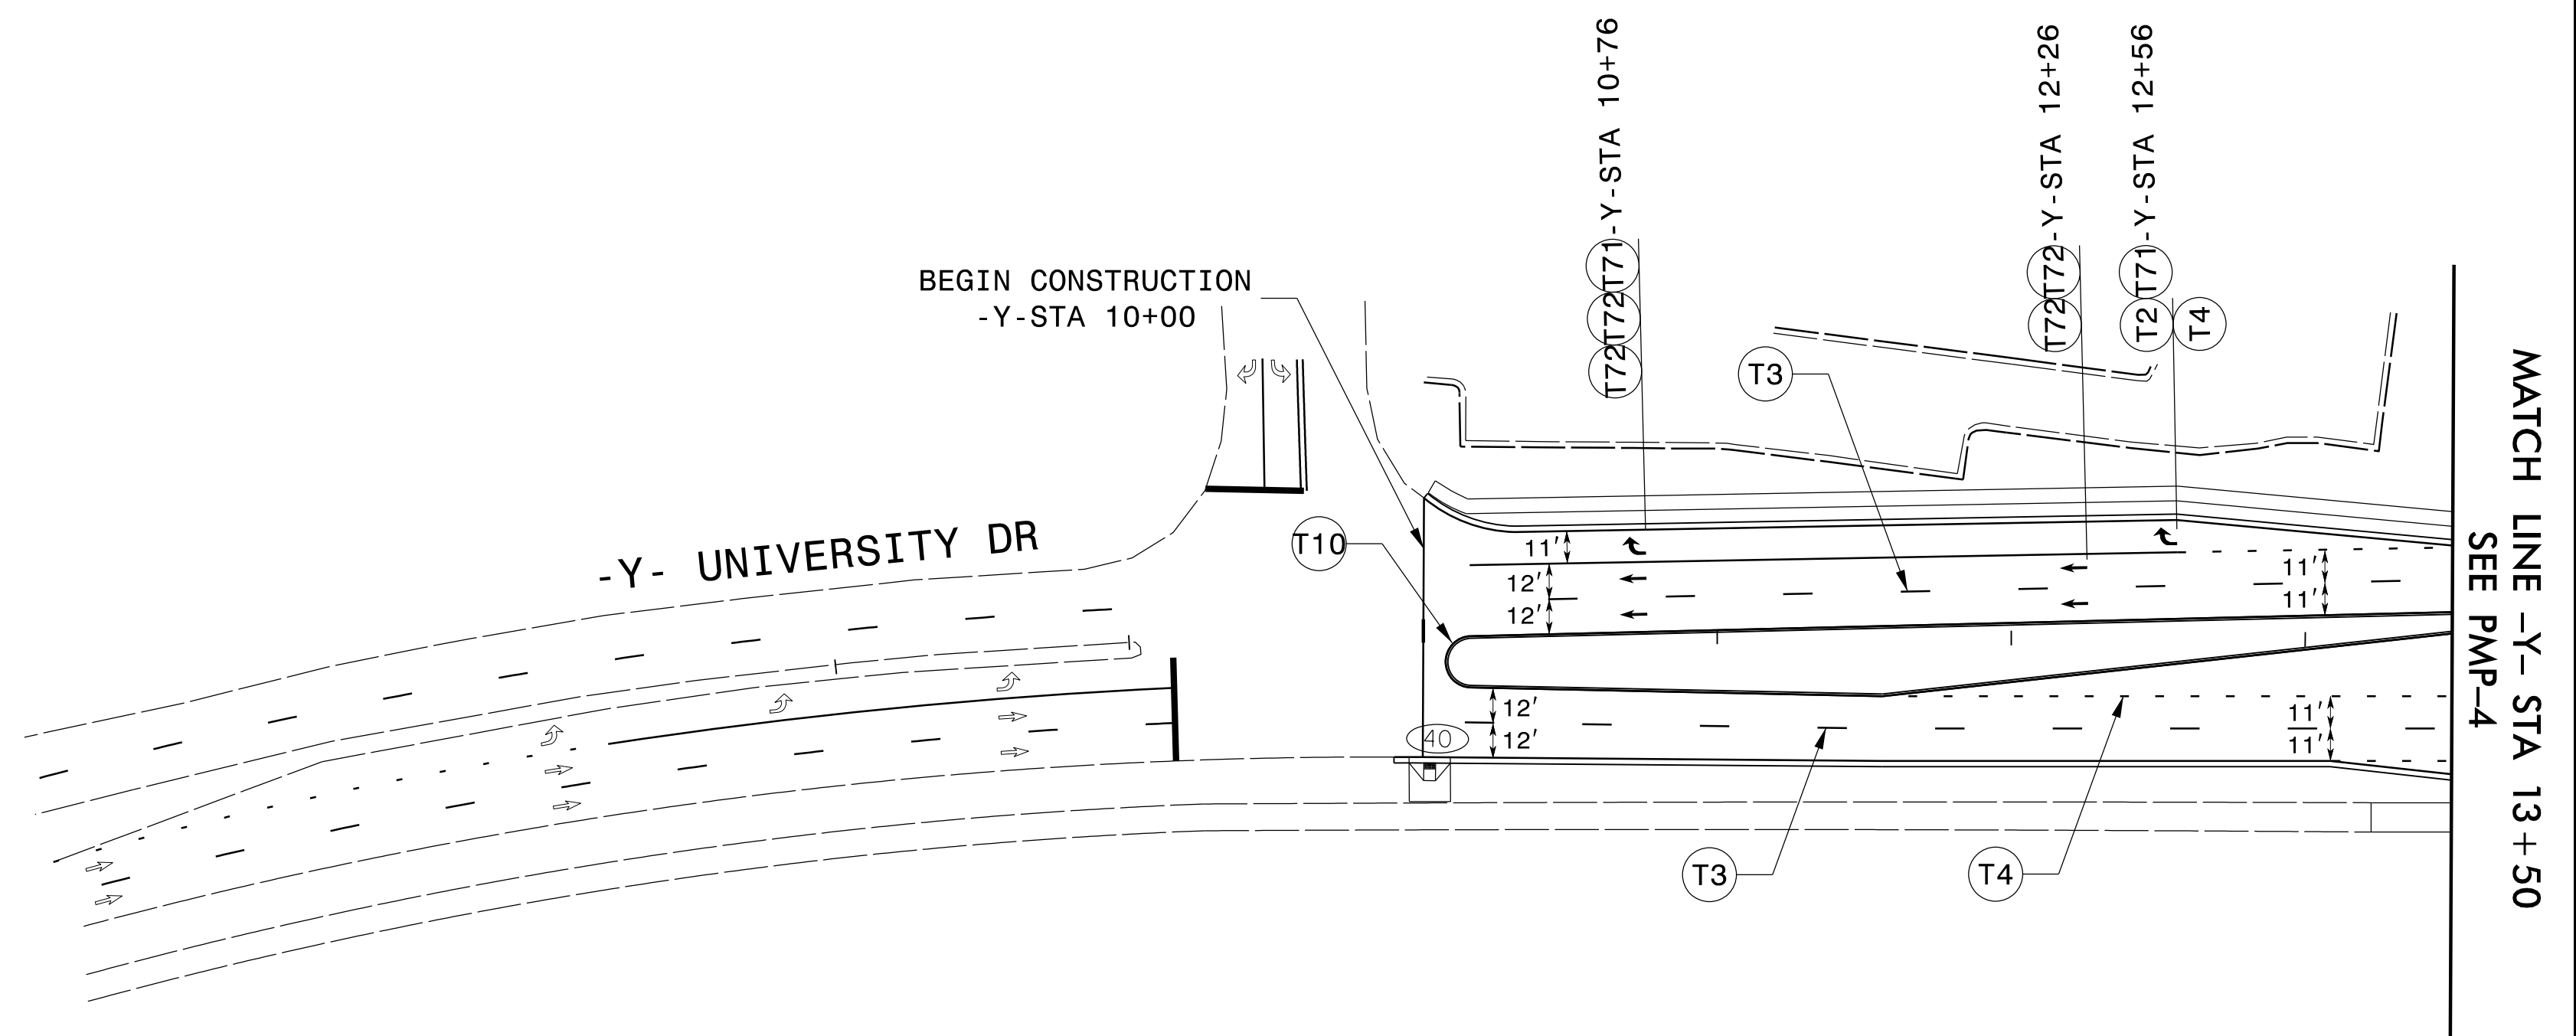

1/17/2022  
 I:\SEI\bauman  
 I:\72022\1\c\pmp\U-6010.PMP-7.dgn

1 Glenwood Avenue  
 Raleigh, NC 27603  
 Tel: 919.789.9977  
 Fax: 919.789.9591  
 License: C-2197

# PAVEMENT MARKING PLAN