



DETAIL TO TIE INTO EXIST PAVEMENT

THE CONTRACTOR'S ATTENTION IS DIRECTED TO THE FACT THAT HE WILL BE REQUIRED TO MILL THE EXISTING ASPHALT PAVEMENT TO ENSURE A PROPER TIE-IN WITH THE EXISTING SURFACE AT THE BEGINNING, END AND Y LINES OF EACH MAP TO BE RESURFACED WITH ASPHALT CONC SURFACE COURSE, TYPE S9.5C. THIS WILL BE PAID FOR AS INCIDENTAL MILLING.

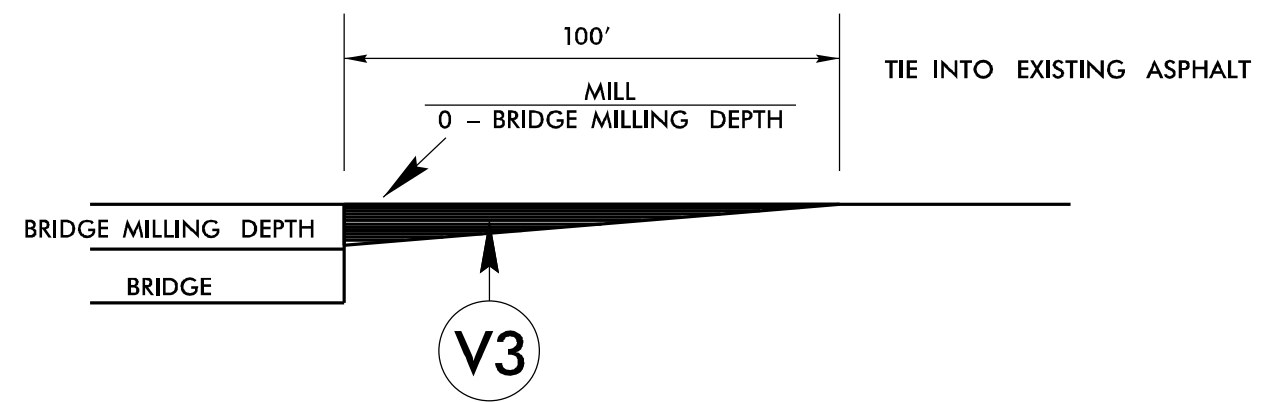


MILLING DETAIL AT BRIDGE APPROACHES

WHERE BRIDGES WILL BE MILLED THEN RESURFACED. THIS WILL BE PAID FOR AS INCIDENTAL MILLING. USE AT BRIDGE NUMBER: 667 MAP 10, 9 MAP 12, AND 489 MAP 13.

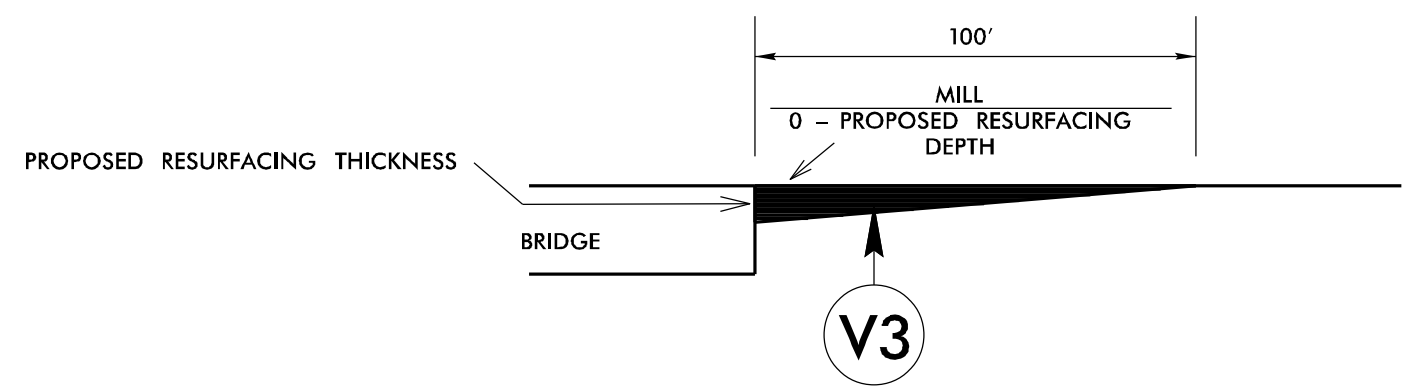

MILLING DETAIL AT BRIDGE APPROACHES

WHERE BRIDGES WILL NOT BE RESURFACED. THIS WILL BE PAID FOR AS INCIDENTAL MILLING. USE AT BRIDGE NUMBER: 512 MAP 11 AND 278 MAP 24.

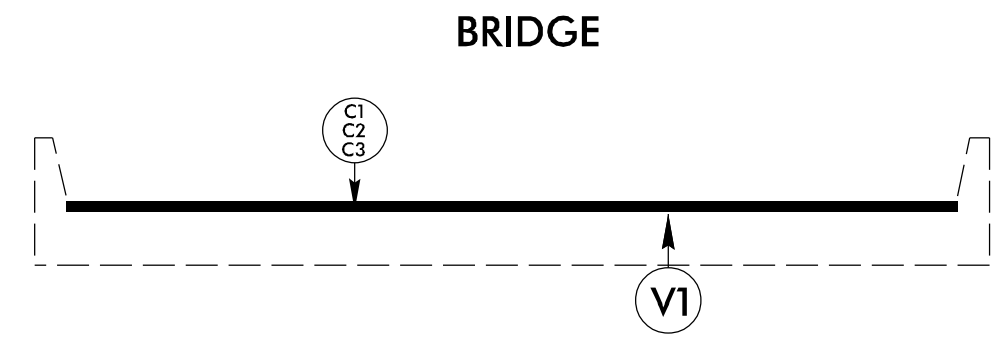

BRIDGE DETAIL

BRIDGE NUMBER 667 MAP 10, 9 MAP 12, AND 489 MAP 13. MILL 1-1/2" OFF EXISTING PAVEMENT SEE MAP FOR BRIDGE LOCATION.

6/2/99
 07-FEB-2022 09:18
 S:\DDC\Resurfacing\2023 Resurfacing\District 2\Buncombe CR\Buncombe CR\Fairleigh\Package\2023 Buncombe-ddc-Typ.andDet_Updated.DC.dgn
 \$\$\$\$ \$\$\$\$\$\$