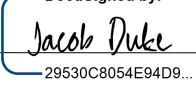
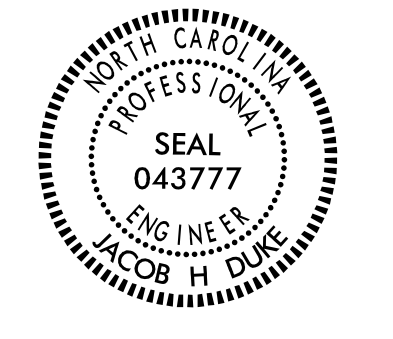


TIP NUMBER: B-5770

STATE OF NORTH CAROLINA
DIVISION OF HIGHWAYS

**PAVEMENT MARKING PLAN
FORSYTH COUNTY**

**LOCATION: BRIDGE NO. 243 ON SALISBURY RIDGE RD.
OVER NC 150 (PETERS CREEK PARKWAY)**

PROJECT REFERENCE NO. B-5770	SHEET NO. PMP-1
APPROVED:  29830C8054E84D9...	
DATE: 2/21/2022	
	
DOCUMENT NOT CONSIDERED FINAL UNLESS ALL SIGNATURES COMPLETED	

ROADWAY STANDARD DRAWINGS

THE FOLLOWING ROADWAY STANDARDS AS SHOWN IN "ROADWAY STANDARD DRAWINGS" - PROJECT SERVICES UNIT - N.C. DEPARTMENT OF TRANSPORTATION - RALEIGH, N.C., DATED JANUARY 2018 ARE APPLICABLE TO THIS PROJECT AND BY REFERENCE HEREBY ARE CONSIDERED A PART OF THESE PLANS:

STD. NO.	TITLE
1205.01	PAVEMENT MARKINGS - LINE TYPES AND OFFSETS
1205.02	PAVEMENT MARKINGS - TWO-LANE AND MULTI-LANE ROADWAYS
1205.12	PAVEMENT MARKINGS - BRIDGES
1250.01	RAISED PAVEMENT MARKERS - INSTALLATION SPACING
1251.01	RAISED PAVEMENT MARKERS - PERMANENT AND TEMPORARY
1253.01	RAISED PAVEMENT MARKERS - SNOWPLOWABLE
1261.01	GUARDRAIL AND BARRIER DELINEATOR SPACING
1261.02	GUARDRAIL AND BARRIER DELINEATOR TYPES
1262.01	GUARDRAIL END DELINEATION

GENERAL NOTES

THE FOLLOWING GENERAL NOTES APPLY AT ALL TIMES FOR THE DURATION OF THE CONSTRUCTION PROJECT EXCEPT WHEN OTHERWISE NOTED IN THE PLAN OR DIRECTED BY THE ENGINEER.

PAVEMENT MARKINGS AND MARKERS

- A) INSTALL PERMANENT PAVEMENT MARKINGS AND PERMANENT RAISED MARKERS ON LAYERS OF PAVEMENT AS FOLLOWS:


ROAD NAME	MARKING	MARKER
SALISBURY RIDGE RD	POLYUREA	SNOWPLOWABLE (DO NOT PLACE MARKERS ON APPROACH SLABS OR BRIDGE DECK)
- B) TIE PROPOSED PAVEMENT MARKINGS LINES TO EXISTING PAVMENT MARKING LINES.
- C) REMOVE/REPLACE ANY CONFLICTING/DAMAGED PAVEMENT MARKINGS AND MARKERS.
- D) REMOVE ALL RESIDUE AND SURFACE LAITANCE BY ACCEPTABLE METHODS ON CONCRETE BRIDGE DECKS PRIOR TO PLACING POLYUREA PAVEMENT MARKING MATERIAL.



PAVEMENT MARKING SCHEDULE


SYMBOL	DESCRIPTION	QUANTITY
V1	WHITE EDGELINE (4", 20 MIL)	1368 LF
V13	YELLOW DOUBLE CENTER (4", 20 MIL)	1368 LF
ME	SNOWPLOWABLE MARKER (YELLOW/YELLOW)	18 EA

PAVEMENT MARKING DETAIL

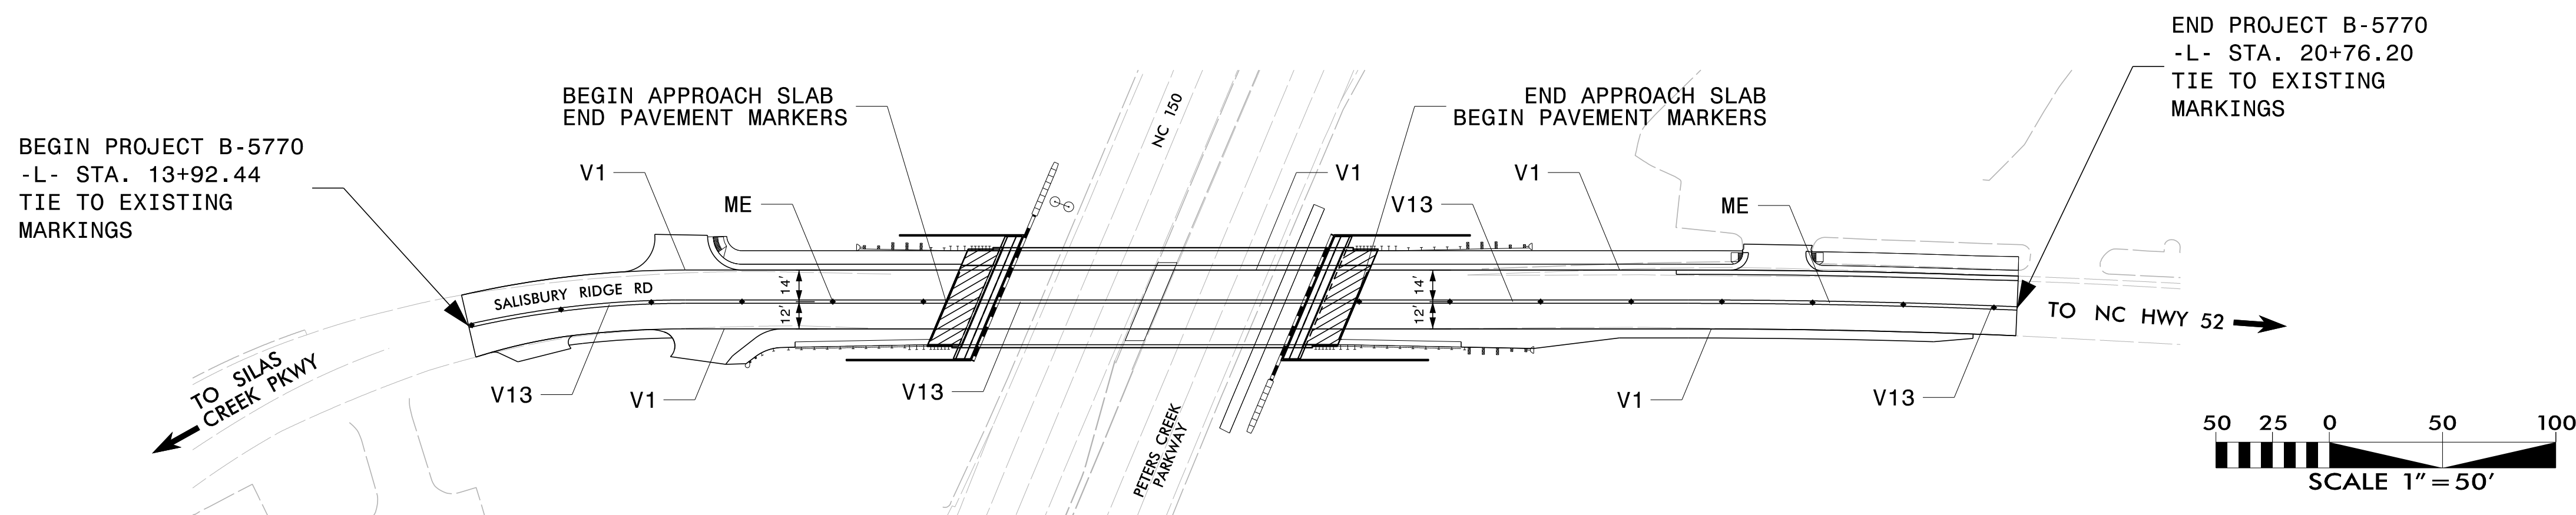

PLAN SUBMITTED TO:

KELVIN L. JORDAN - SIGNING AND DELINEATION REGIONAL ENGINEER

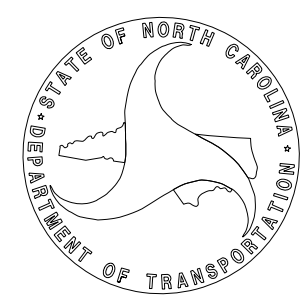

PLAN PREPARED BY: **KISINGER CAMPO & ASSOCIATES**

JACOB H. DUKE, PE PROJECT ENGINEER
JASON DEBONE PROJECT DESIGNER



NC FIRM LICENSE No: C-1506
301 Fayetteville St.,
Suite 1500
Raleigh, NC 27601
(919)882-7839