


09/08/09

TIP PROJECT: B-5770

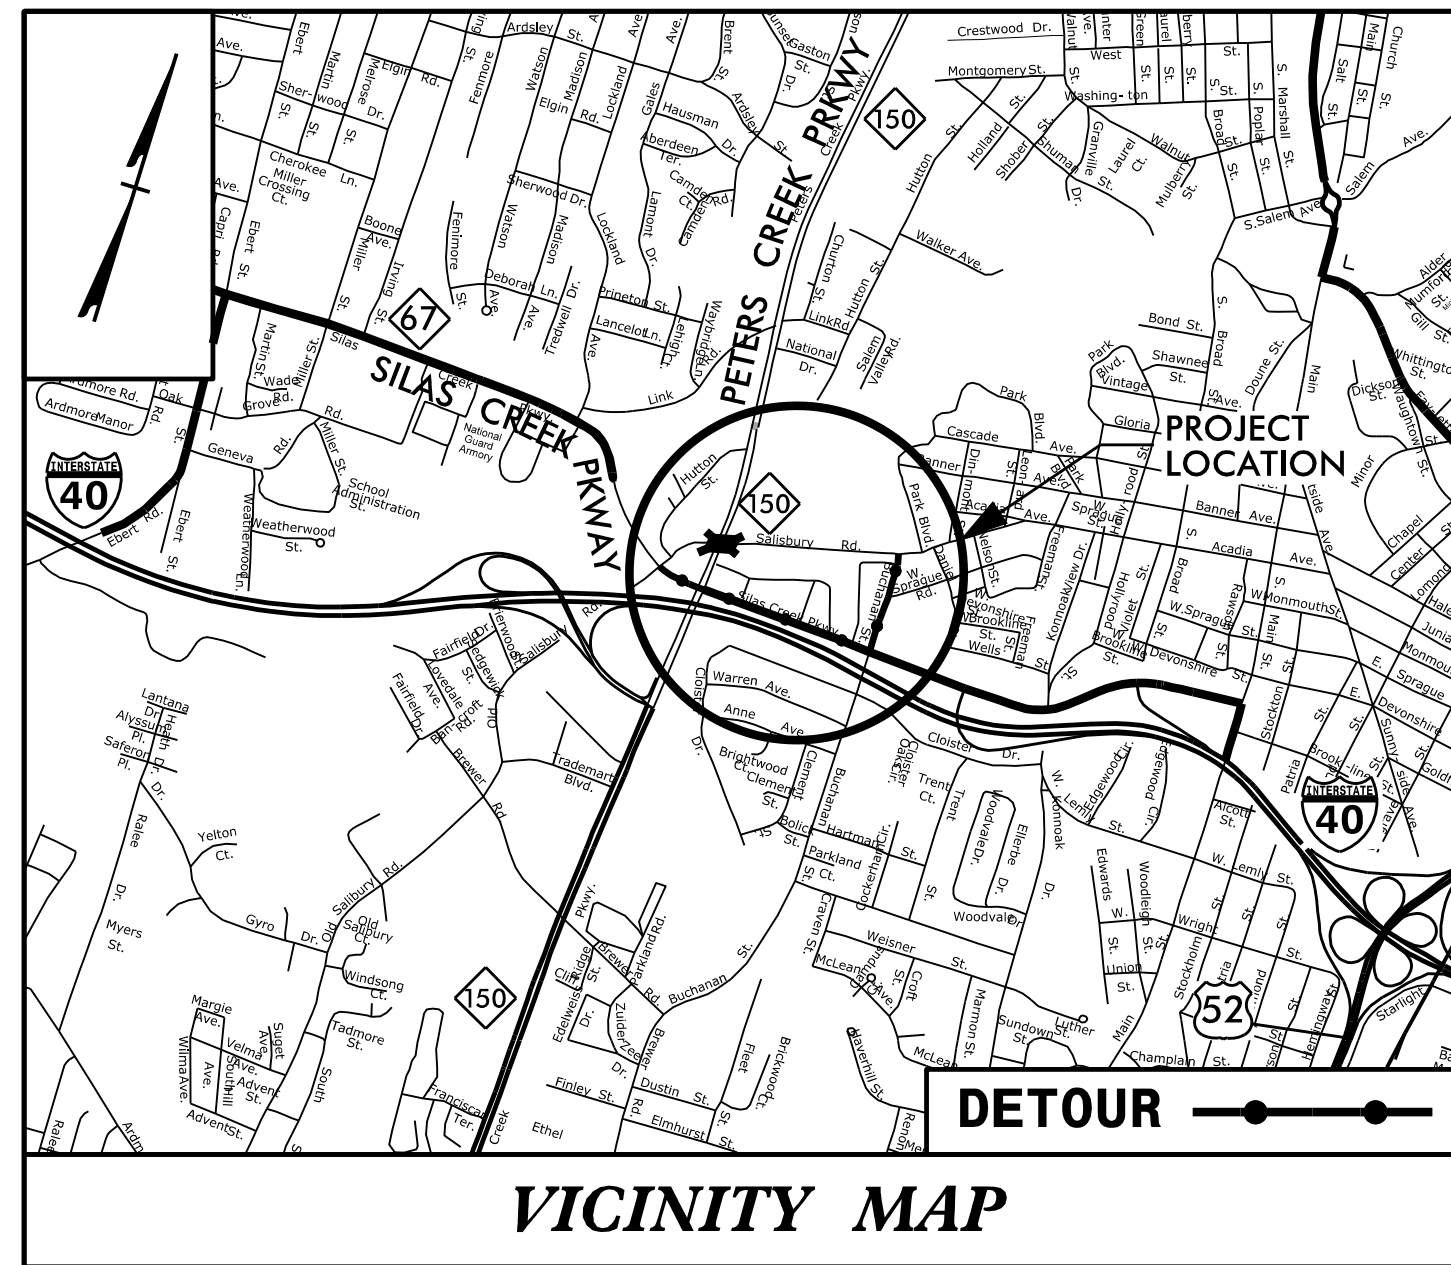


STATE OF NORTH CAROLINA  
DIVISION OF HIGHWAYS

# UTILITIES BY OTHERS PLANS FORSYTH COUNTY



LOCATION: BRIDGE NO. 243 ON SALISBURY RIDGE RD.  
OVER NC 150 (PETERS CREEK PARKWAY)

TYPE OF WORK: UTILITIES BY OTHERS

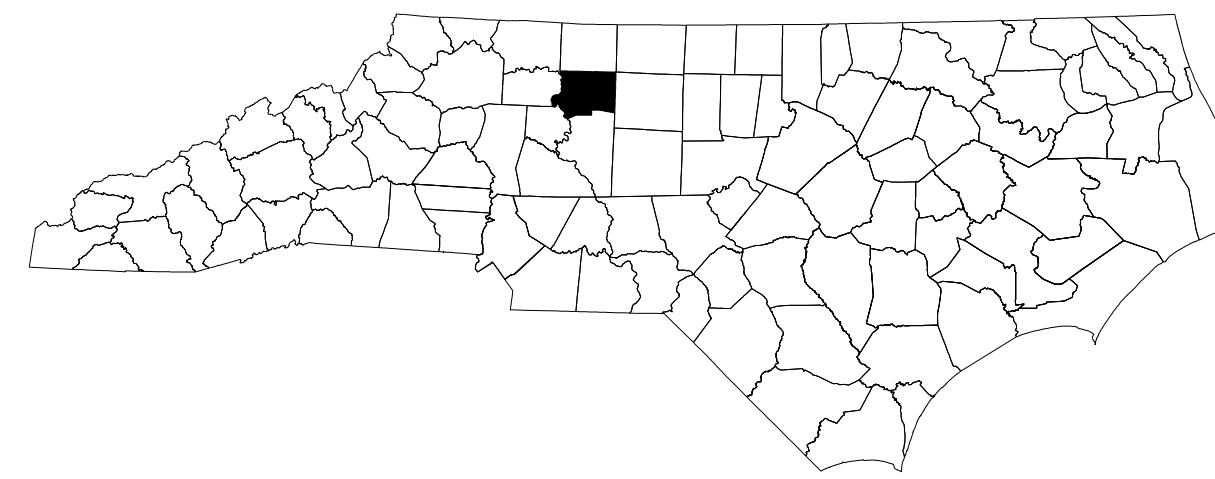


T.I.P. NO.	SHEET NO.
B-5770	UO-1

NOTE:  
ALL UTILITY WORK SHOWN ON THIS SHEET IS DONE BY OTHERS. NO PAYMENT WILL BE MADE TO THE CONTRACTOR FOR UTILITY WORK SHOWN ON THIS SHEET.

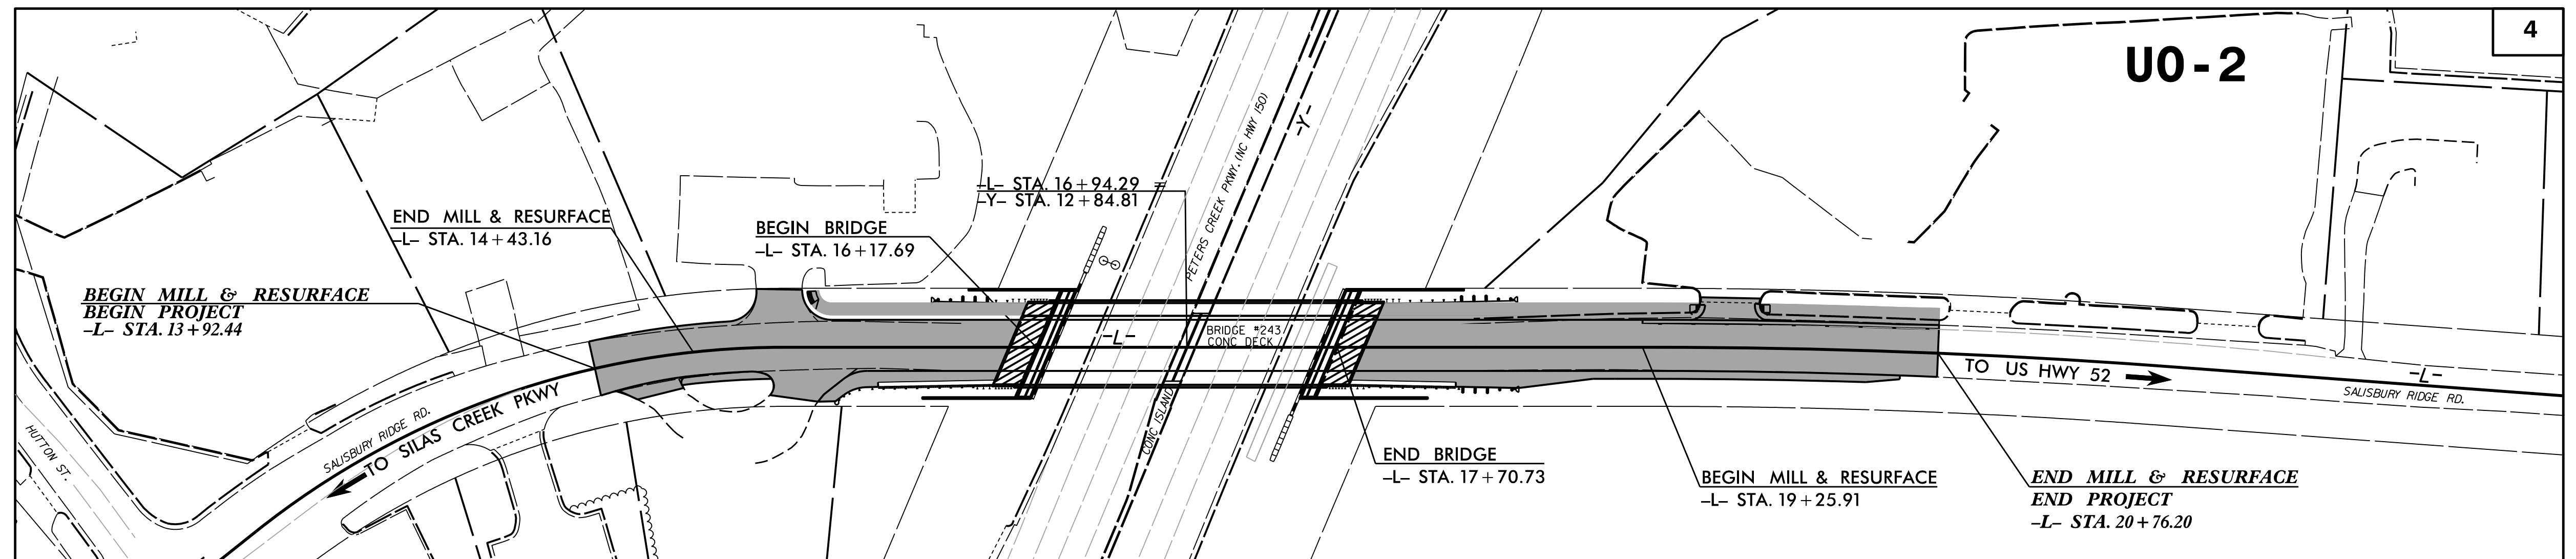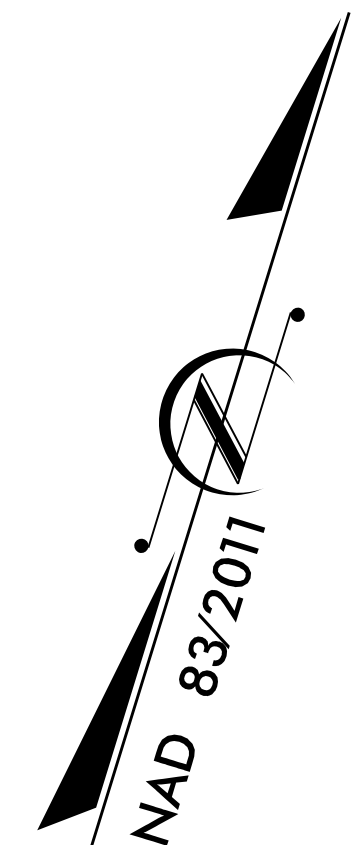

GRAPHIC SCALES

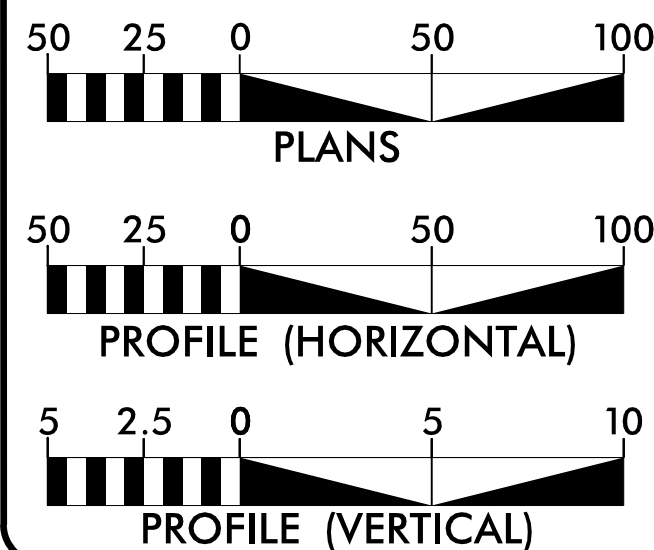

INDEX OF SHEETS

SHEET NO.:	DESCRIPTION:
UO-1	TITLE SHEET
UO-2	UBO PLAN SHEET

UTILITIES OWNERS WITH CONFLICTS


- A) AT&T - COMMUNICATIONS
- B) DUKE ENERGY - POWER (DISTRIBUTION)
- C) LUMEN - COMMUNICATIONS
- D) MCNC - COMMUNICATIONS
- E) PIEDMONT NATURAL GAS - GAS (DISTRIBUTION)
- F) SEGRA - COMMUNICATIONS
- G) SPECTRUM - COMMUNICATIONS
- H) VERIZON WIRELESS & MCI/VERIZON - COMMUNICATIONS

PREPARED IN THE OFFICE OF:

**DAVIS • MARTIN • POWELL**  
ENGINEERS & SURVEYORS

8415 OLD PLANK RD., HIGH POINT, NC 27265  
PHONE: (336)966-4421 FAX: (336)966-4459  
WWW.DMP-INC.COM LICENSE: F-0245

Andy Larrick, P.E.	UTILITY PROJECT MANAGER
Kelly Hayes, P.E., P.L.S.	PROJECT UTILITY COORDINATOR
Steve McKee, P.E.	PROJECT UTILITY COORDINATOR

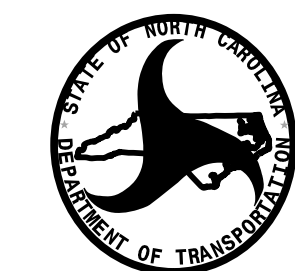

DIVISION OF HIGHWAYS  
UTILITIES UNIT  
1555 MAIL SERVICE CENTER  
RALEIGH, NC 27699-1555  
PHONE (919) 707-6690  
FAX (919) 250-4151

Amy York	CENTRAL UTILITIES MANAGER
Ali Kouchehi, P.E.	REGIONAL UTILITIES ENGINEER
Jon Loughry	SENIOR UTILITIES ENGINEER
Dayton Martin	REGIONAL UTILITY COORDINATOR
Jon Gaillard	SENIOR UTILITY COORDINATOR

\$\$\$\$\$ SYSTEM \$\$\$\$\$\$  
\$\$\$\$\$ DGN \$\$\$\$\$\$  
\$\$\$\$\$ USER \$\$\$\$\$\$

