


**This electronic collection of documents is provided
for the convenience of the user
and is Not a Certified Document –**

**The documents contained herein were originally issued
and sealed by the individuals whose names and license
numbers appear on each page, on the dates appearing
with their signature on that page.**

**This file or an individual page
shall not be considered a certified document.**

09/08/99

TIP PROJECT: BR-0032

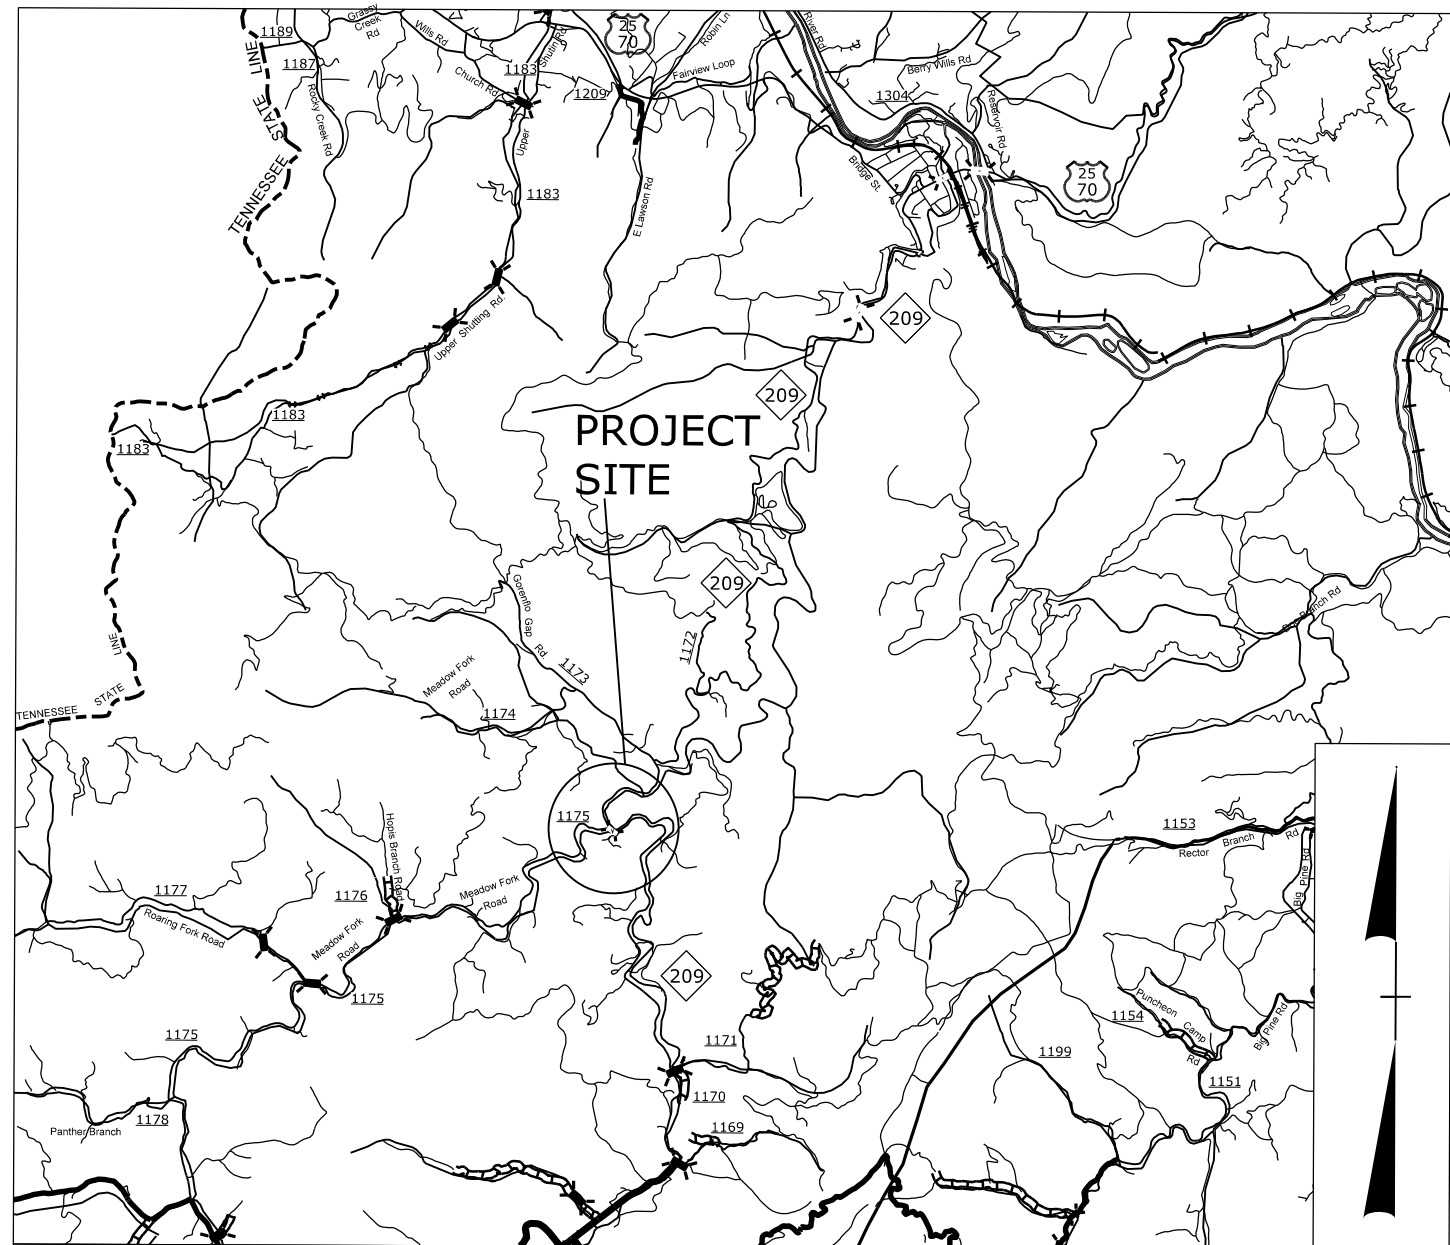

VICINITY MAP

STATE OF NORTH CAROLINA
DIVISION OF HIGHWAYS


UTILITIES BY OTHERS PLANS
MADISON COUNTY

LOCATION: BRIDGE NO. 84 ON NC 209
OVER MEADOW FORK CREEK


TYPE OF WORK: GRADING, DRAINAGE, PAVING, RETAINING WALLS
AND STRUCTURE

T.I.P. NO.	SHEET NO.
BR-0032	UO-1

NOTE:
ALL UTILITY WORK SHOWN ON THIS SHEET WILL BE DONE BY OTHERS. NO PAYMENT WILL BE MADE TO THE CONTRACTOR FOR UTILITY WORK SHOWN ON THIS SHEET.

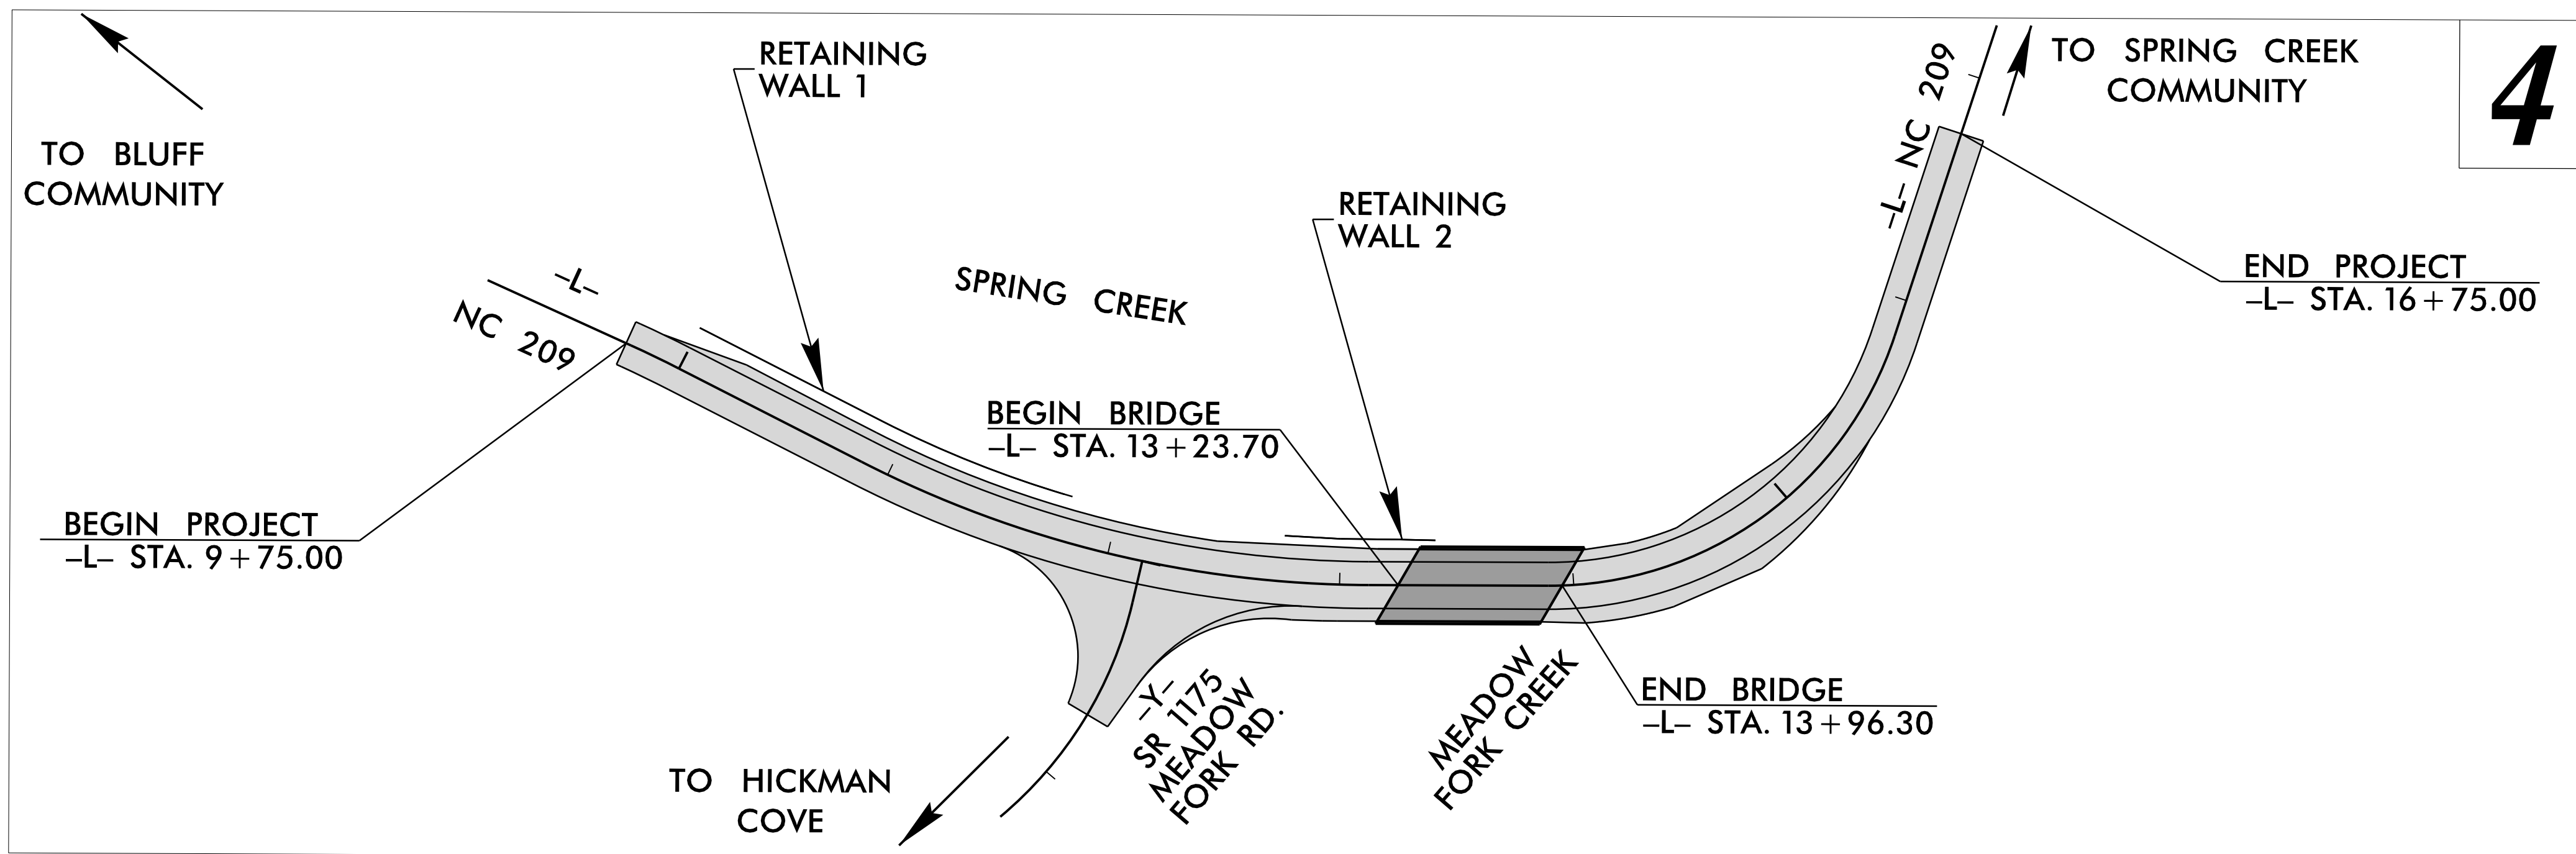

22-SEP-2021 18:59 C:\UJO FILES\2020\BR-0032 (Summit)\UB0s\Utilities\Engineering\UB0\Proj\BR0032_ut_tsh_U001_psh.dgn

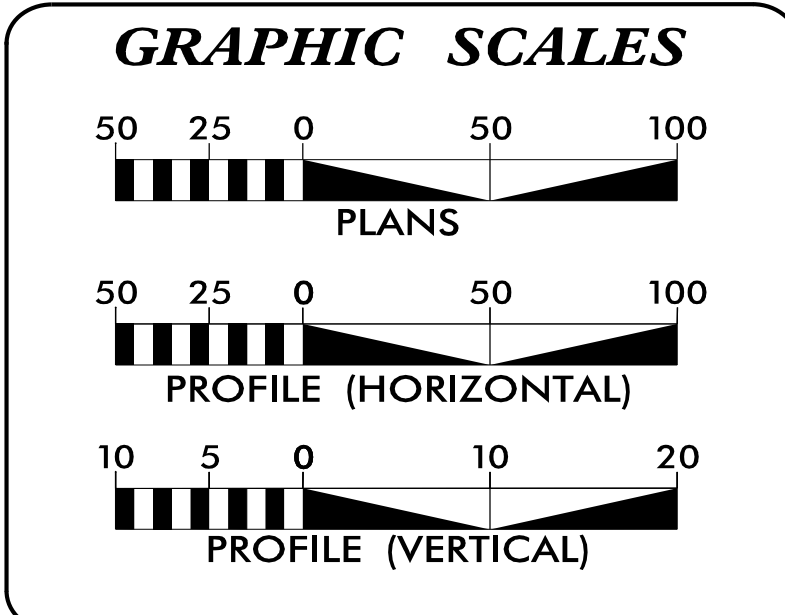

INDEX OF SHEETS

SHEET NO.:	DESCRIPTION:
UO-1	TITLE SHEET
UO-2	UBO PLAN SHEET

UTILITY OWNERS WITH CONFLICTS

(A) TELECOMMUNICATIONS - FRONTIER

PREPARED IN THE OFFICE OF:

TELICS
PO BOX 6318
HIGH POINT, NC 27262

JIM BROOKS	UTILITY PROJECT MANAGER
CHRIS KENNEDY	PROJECT UTILITY COORDINATOR

**DIVISION OF HIGHWAYS
UTILITIES UNIT**
1555 MAIL SERVICES CENTER
RALEIGH NC 27699-1555
PHONE (919) 707-6690
FAX (919) 250-4151

DAVID STUTTS, PE	PROJECT MANAGER
STEVE TREXLER	UTILITY COORDINATOR

