
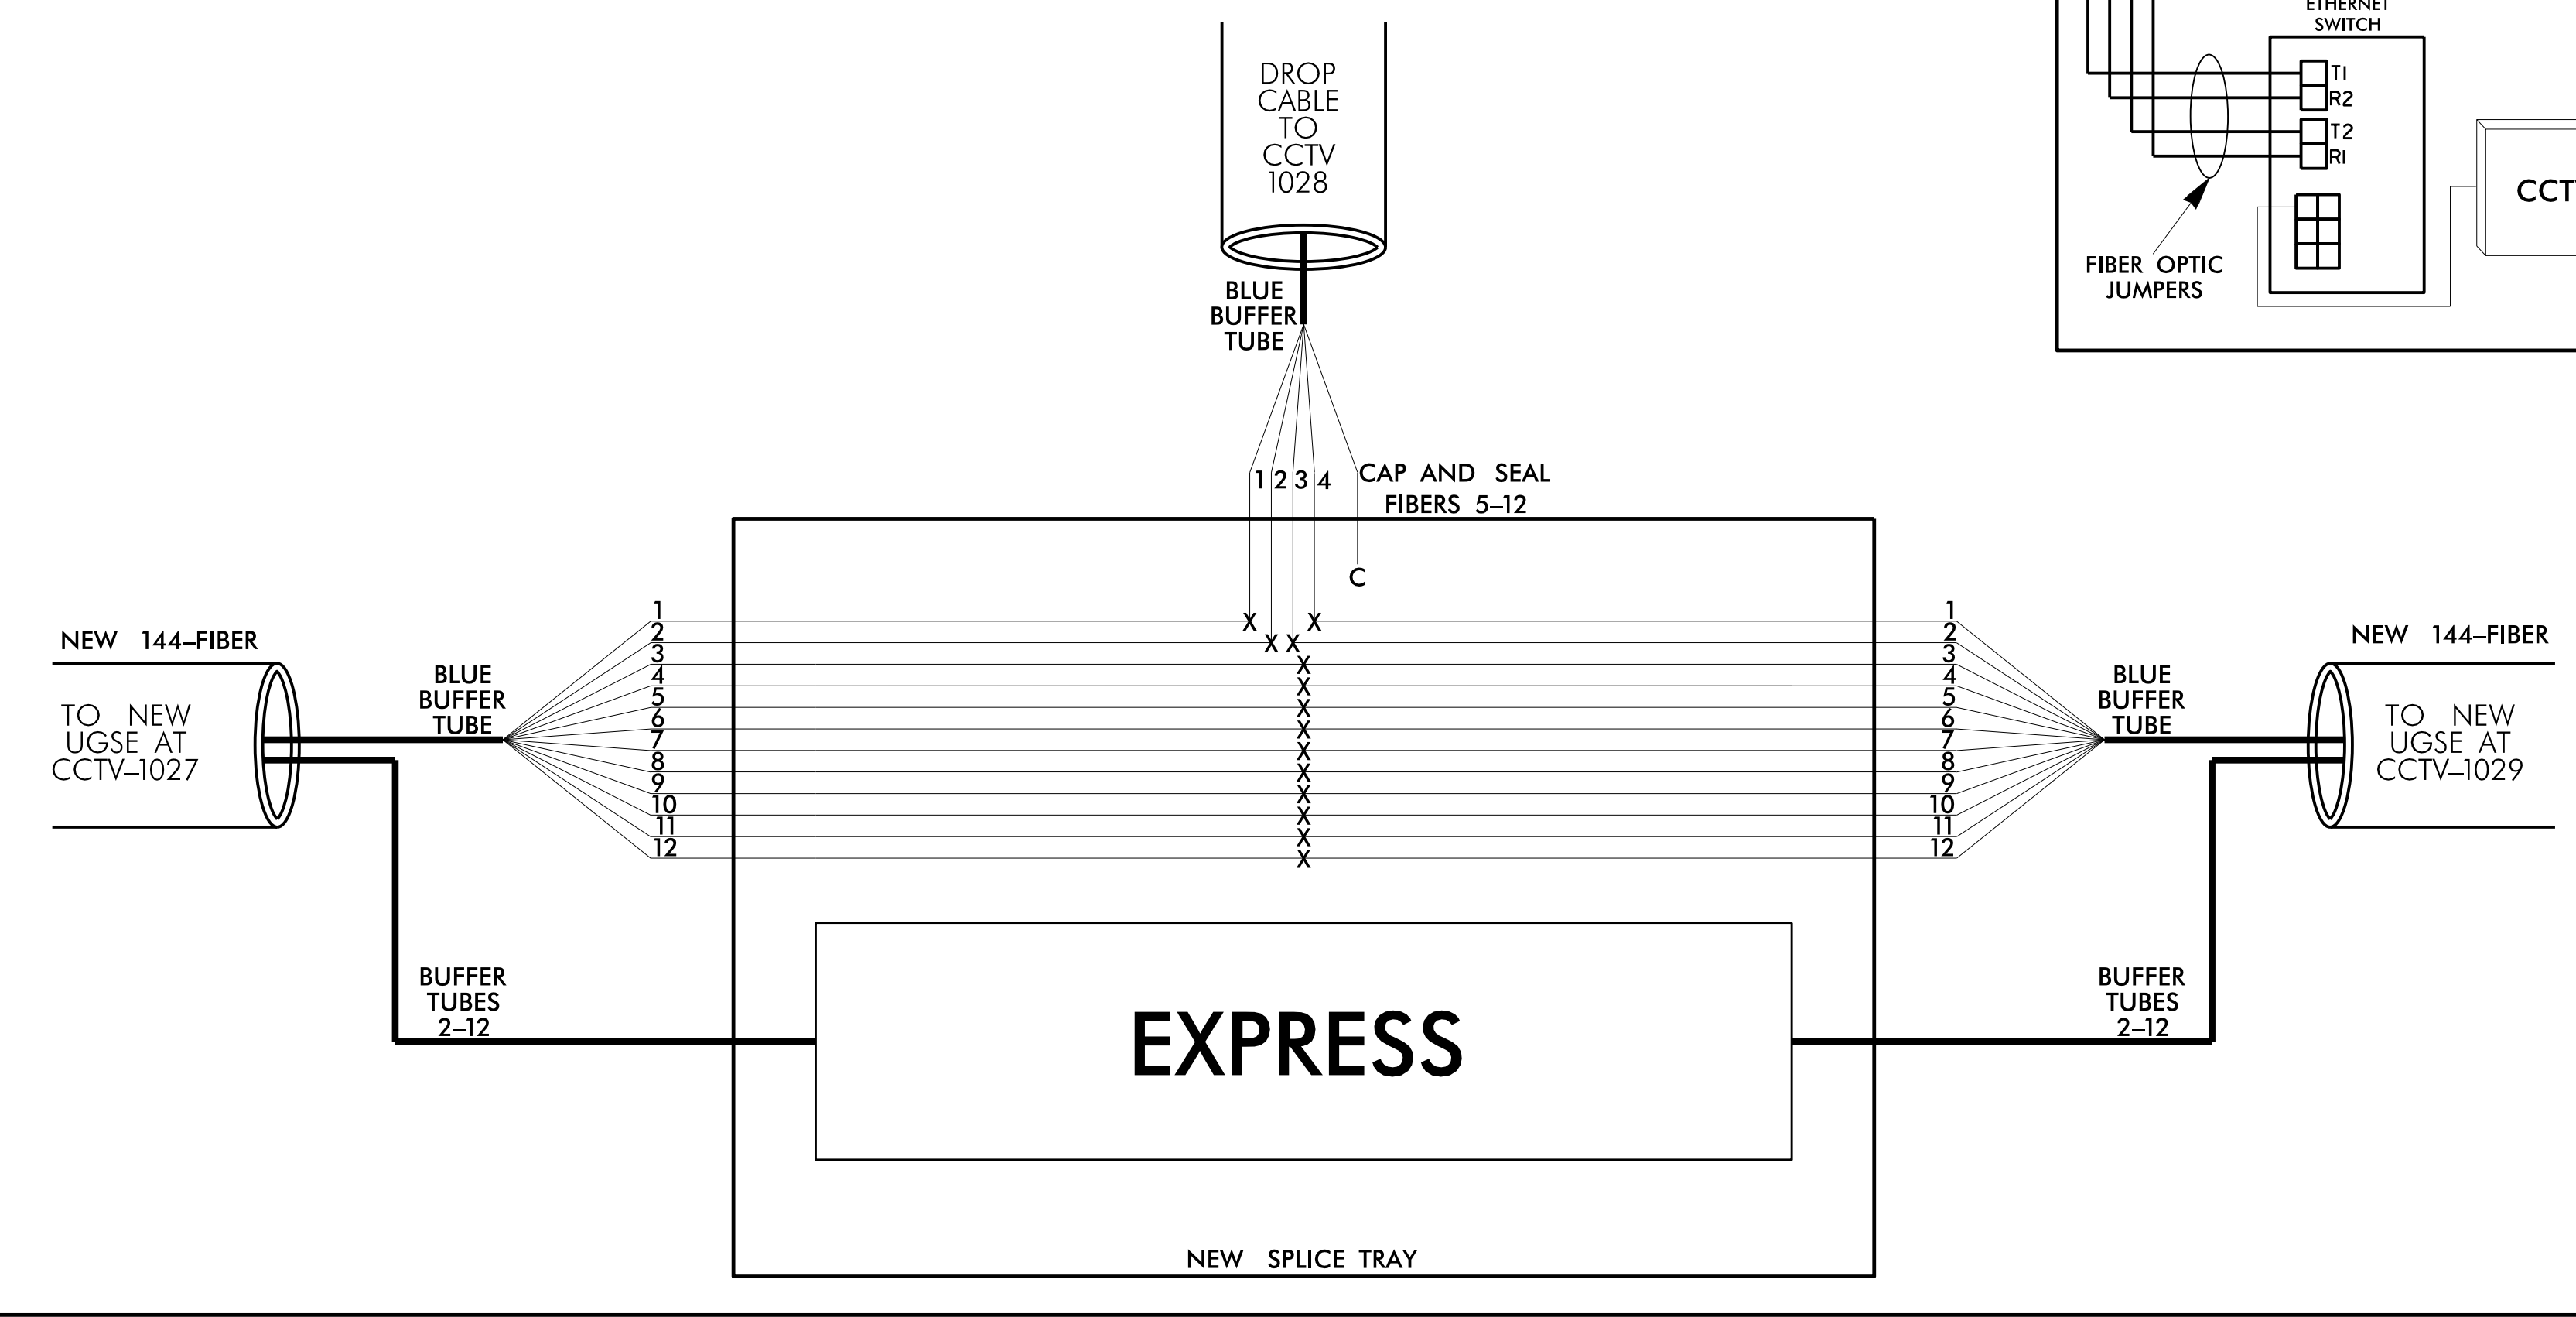


**NEW UNDERGROUND
SPLICE ENCLOSURE
AT CCTV-1028**

Notes:
Unused fibers left coiled and stored in splice tray.
Unused Buffer Tubes left coiled and stored in splice tray.

- COLOR CODE
TIA/EIA 598-A**
- (1) BLUE
 - (2) ORANGE
 - (3) GREEN
 - (4) BROWN
 - (5) SLATE
 - (6) WHITE
 - (7) RED
 - (8) BLACK
 - (9) YELLOW
 - (10) VIOLET
 - (11) ROSE
 - (12) AQUA

LEGEND
X = FUSION SPLICE
C = CAP IN TRAY

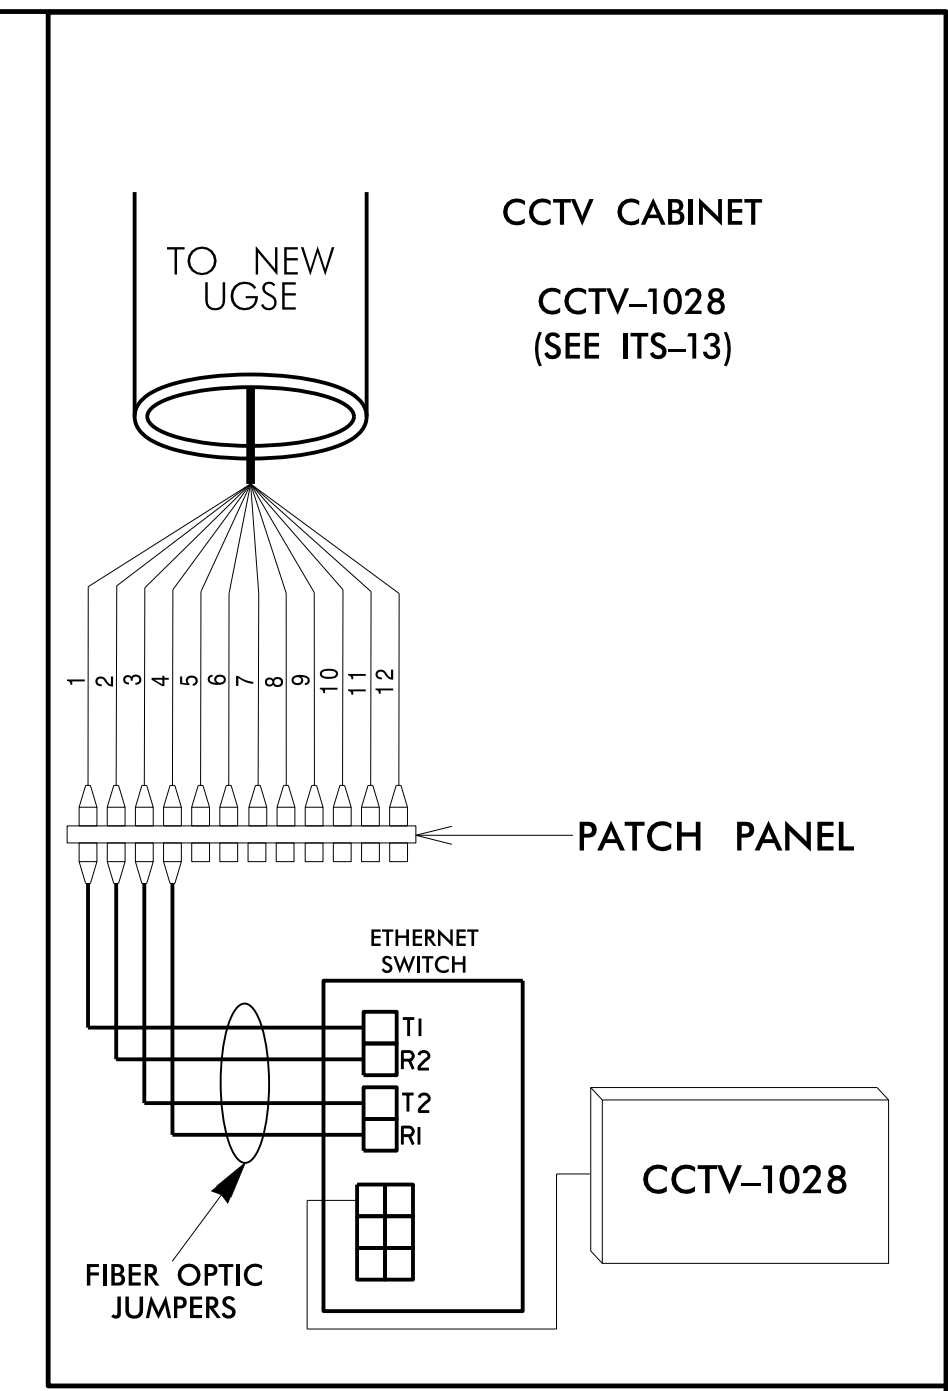

- 1) ETHERNET SWITCH TERMINATION CONFIGURATIONS ARE GENERIC. CONTRACTOR IS RESPONSIBLE FOR DETERMINING \ ENSURING PROPER TERMINATIONS.
- 2) INCLUDE ON THE COVER OF EACH SPLICE TRAY THE FOLLOWING:
REFERENCE SECTION 1731 "FIBER-OPTIC SPLICE CENTERS"
 - 1) SPLICE LOCATION
 - 2) DATE
 - 3) COMPANY NAME
 - 4) NAME OF INDIVIDUAL PERFORMING THE SPLICING

PRIOR TO INSTALLING THE COVER ON THE SPLICE TRAY TAKE A DIGITAL PHOTOGRAPH SHOWING THE SPLICE TRAY AND INFORMATION SHOWN ABOVE (1-4) AND SUBMIT PHOTOGRAPH ALONG WITH OTDR TEST RESULTS.

**DOCUMENT NOT CONSIDERED FINAL
UNLESS ALL SIGNATURES COMPLETED**

	SPLICE DETAIL		
	DIVISION 05 WAKE CO. PLAN DATE: NOVEMBER 2021 PREPARED BY: J. WALDEN		
REVISIONS		INIT.	DATE
_____		_____	_____
_____		_____	_____
_____		_____	_____