
	NEW UNDERGROUND SPLICE ENCLOSURE (SEE ITS-21 FOR LOCATION Notes: Unused fibers left coiled and store Unused Buffer Tubes left coiled and
	EXISTING 48 SMFO CABLE TO CCTV-1081
<ol> <li>ETHERNET SWITCH TERMINAT FOR DETERMINING \ ENSUR</li> <li>INCLUDE ON THE COVER (</li> </ol>	ING PROPER TERMINATION
1) SPLICE LOCATION 2) DATE 3) COMPANY NAME 4) NAME OF INDIVIDUAL PE PRIOR TO INSTALLING THE	FIBER-OPTIC SPLICE CEN
PHOTOGRAPH SHOWING T ABOVE (1–4) AND SUBMIT P	HE SPLICE TRAY AND IN

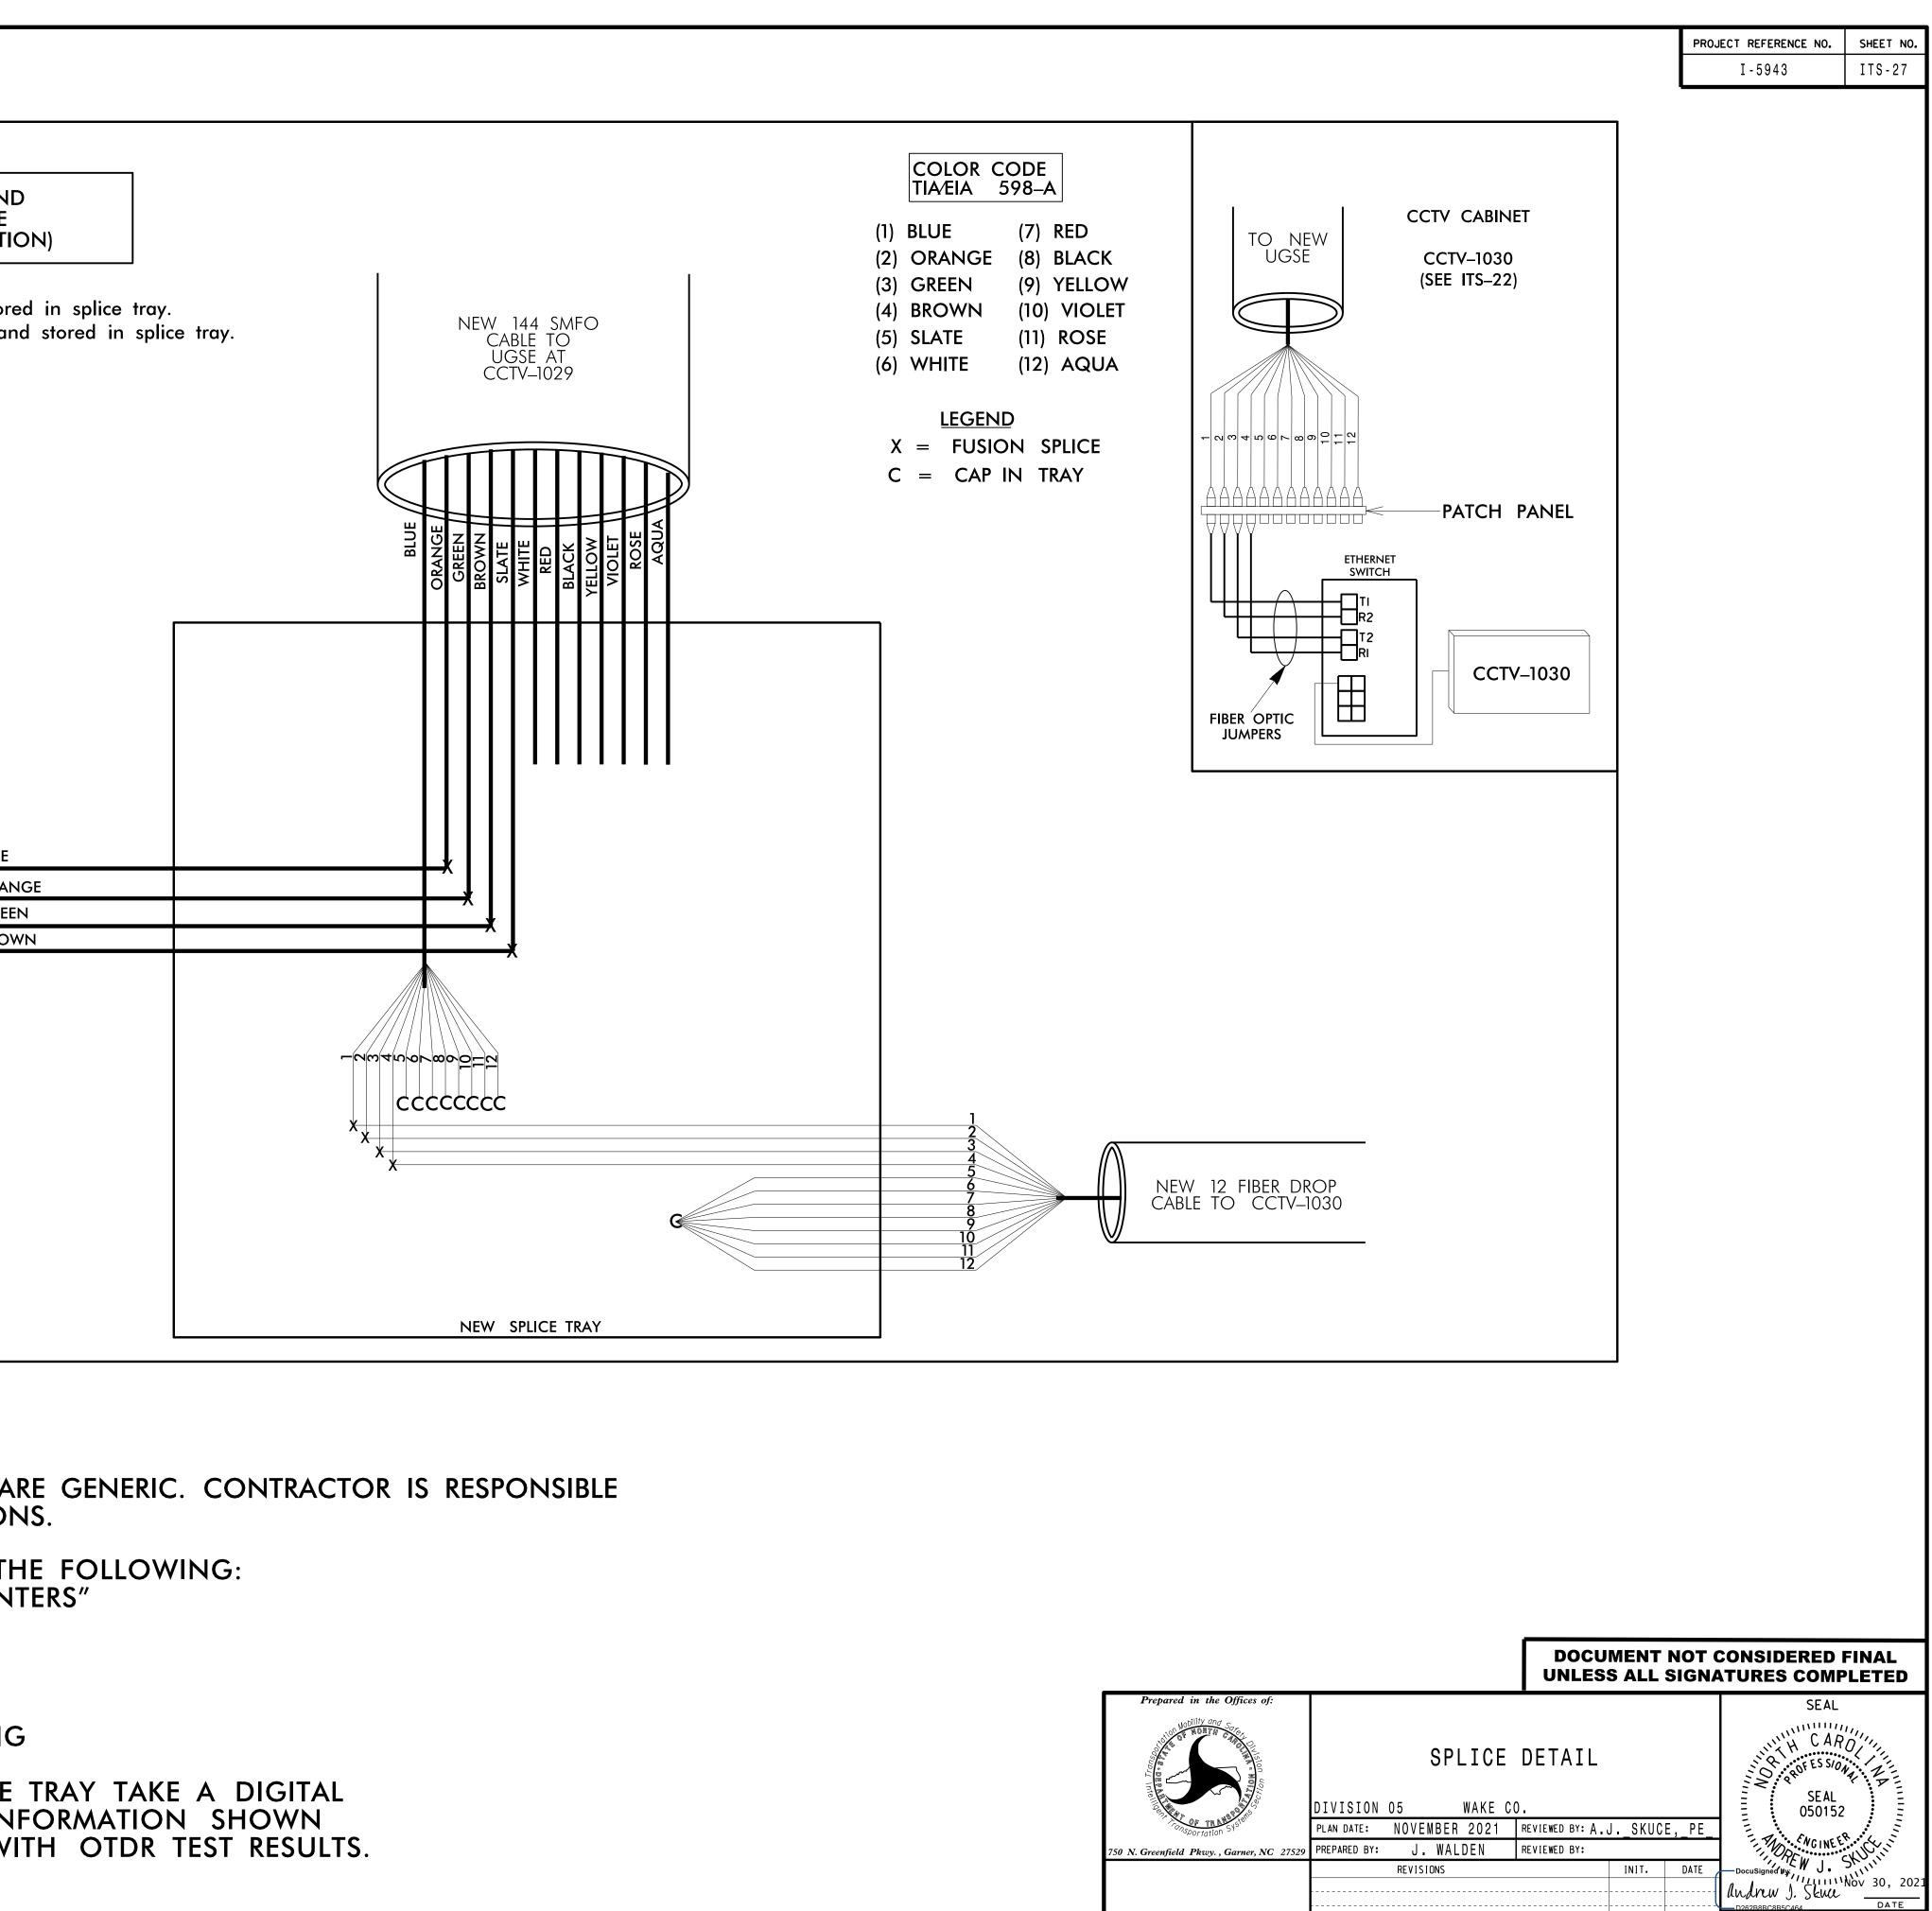

NS.